

## **Facilities Notice**

## **FACILITIES MANAGEMENT**

Saunders Building
PO Box 1700 STN CSC Victoria BC V8W 2Y2 Canada

Title: Petch - Level O Sprinkler Shutdowns

**Location:** Petch Building - Level 0 - Various Rooms (see attached sketch)

**Description:** FMGT Plumbing and Electrical Shops will be performing daily

shutdowns of the fire sprinkler system between the hours of 7:30am and 3:30pm as part of the renovation project in Petch 041B. These shutdowns will deactivate the fire sprinkler system on most of the lower floor. See attached sketch highlighting affected

areas.

The fire alarm is expected to remain operational on Normal AC

power.

Building occupants should pull the fire pull stations and exit the building immediately in the event of a fire emergency during these

shutdowns.

**Time frame:** Monday – Friday, January 18<sup>th</sup> through June 1<sup>st</sup>, 2021

**FMGT contact:** Kim Frechette, Project Manager

Email address: kfrechette@uvic.ca


**Phone:** 250-516-2922



## Facilities Management

Notes

## Area of Sprinkler Shutdown

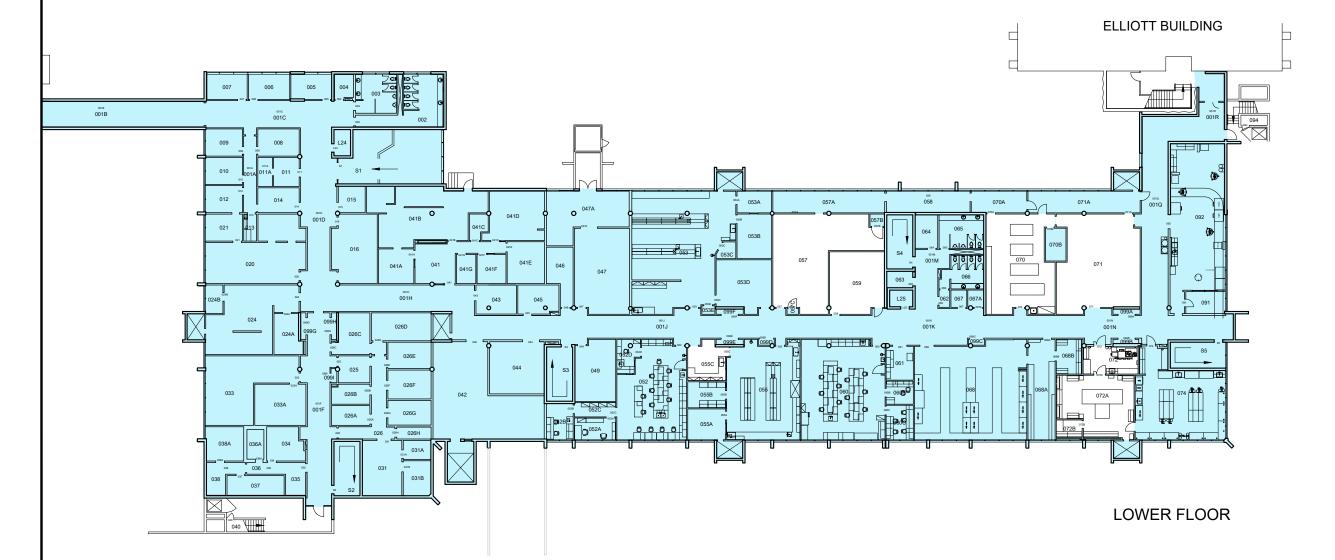

This drawing is for reference only. All site dimensions and conditions must be field-verified and reflected in all drawings submitted to UVic. The UVic title block is for FMGT use only. Modifications made to this document must be represented by the modifiers own title block. Any discrepancies found in UVic drawings must be communicated to UVic FMGT Project Manager assigned to the Project.

Title:

Petch Level 0

Sprinkler Shutdown

Date: Jan 13, 2021 Scale: 1:300

Drawn By: djp
Project Number: 20-04409

Drawing No.