

## FACILITIES MANAGEMENT

Saunders Building

PO Box 1700 STN CSC Victoria BC V8W 2Y2 Canada

---

**Title:** Student Housing and Dining (SHD): Staging Area / Formwork Fabrication

**Location:** Middle Section - Parking Lot 5

**Description:** Commencing on Monday February 1, the western portion of the middle section of Parking Lot 5, south of the drive lane will be fenced off to enable formwork fabrication and delivery staging for Building Two of the SHD project. (See map attached).

Access will be maintained for vehicles using the roadway at the south of the parking lot, including the entrance to South Tower loading dock.

From time to time during this period, the formwork will be shipped to site via Gate Three, at the south-east of the construction site. Traffic control personnel will be in place for all formwork moves.

**Time frame:** Monday, February 1, 2021 to Friday, July 30, 2021


**FMGT contact:** David Hill, Senior Project Manager

**Secondary contact:** Gerry Underhill, Project Manager

**Email address:** [david.hill@colliersprojectleaders.com](mailto:david.hill@colliersprojectleaders.com)  
[gunderhill@uvic.ca](mailto:gunderhill@uvic.ca)

**Phone:** David Hill: 250-580-4939  
Gerry Underhill: 250-661-5263



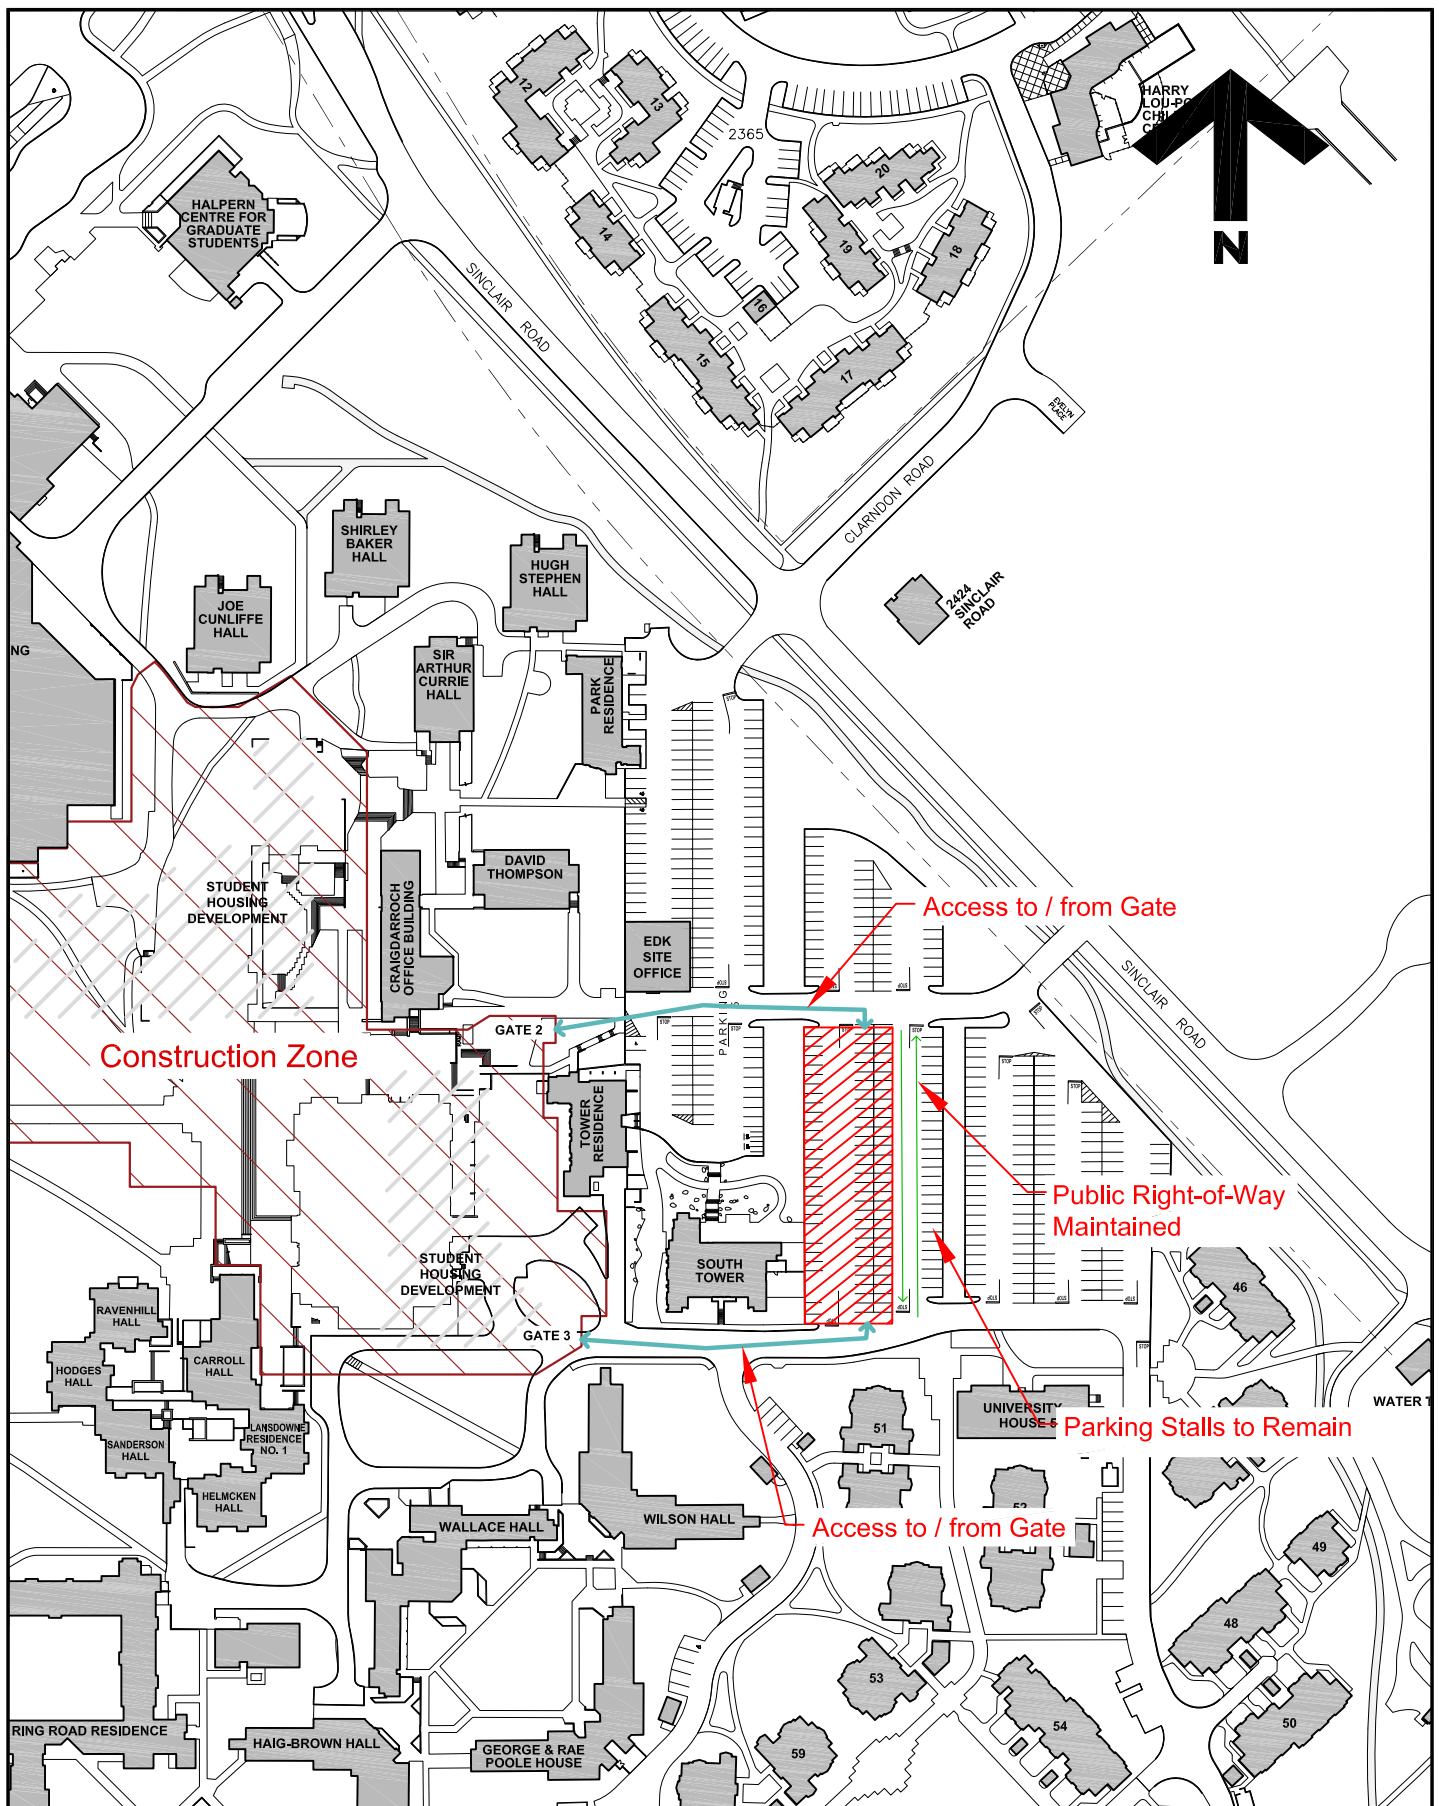


**University  
of Victoria**

**Facilities Management**

**Notes:**

-  Laydown Area -  
Closed to Public

Work to occur February 1st thru  
July 30th

**Title:**

**Student Housing Development  
Lot 5 Partial Closure**

**Date:** 29 January 2021

**Scale:** 1:2000

**Drawn By:** JW

**Project Number:** F02265

**Drawing No.** SK1