


FACILITIES MANAGEMENT

Saunders Building

PO Box 1700 STN CSC Victoria BC V8W 2Y2 Canada

- Title:** Petch 033a - Biosafety Level II- Lab Renovation
- Location:** Petch Building (PCH) Room 033a, 033 and Adjacent Corridor
- Description:** Facilities Management is working with Aral Construction Ltd. to undertake renovations to upgrade lab space for PCH 033a. This is to notify the building occupants that plywood construction hoarding is scheduled to be installed per the attached plan in preparation for work in the corridor and in PCH 033. A 36" wide pathway will be maintained however FMGT requests that you use the other entrances and exits from the building while the temporary construction hoarding walls are in place.
- We apologize for any inconvenience this may cause.
- Time frame:** February 3rd to February 23rd, 2021 - approximately
- FMGT contact:** Kim Frechette, Project Manager
- Email address:** kfrechette@uvic.ca
- Phone:** 250-516-2922
- 

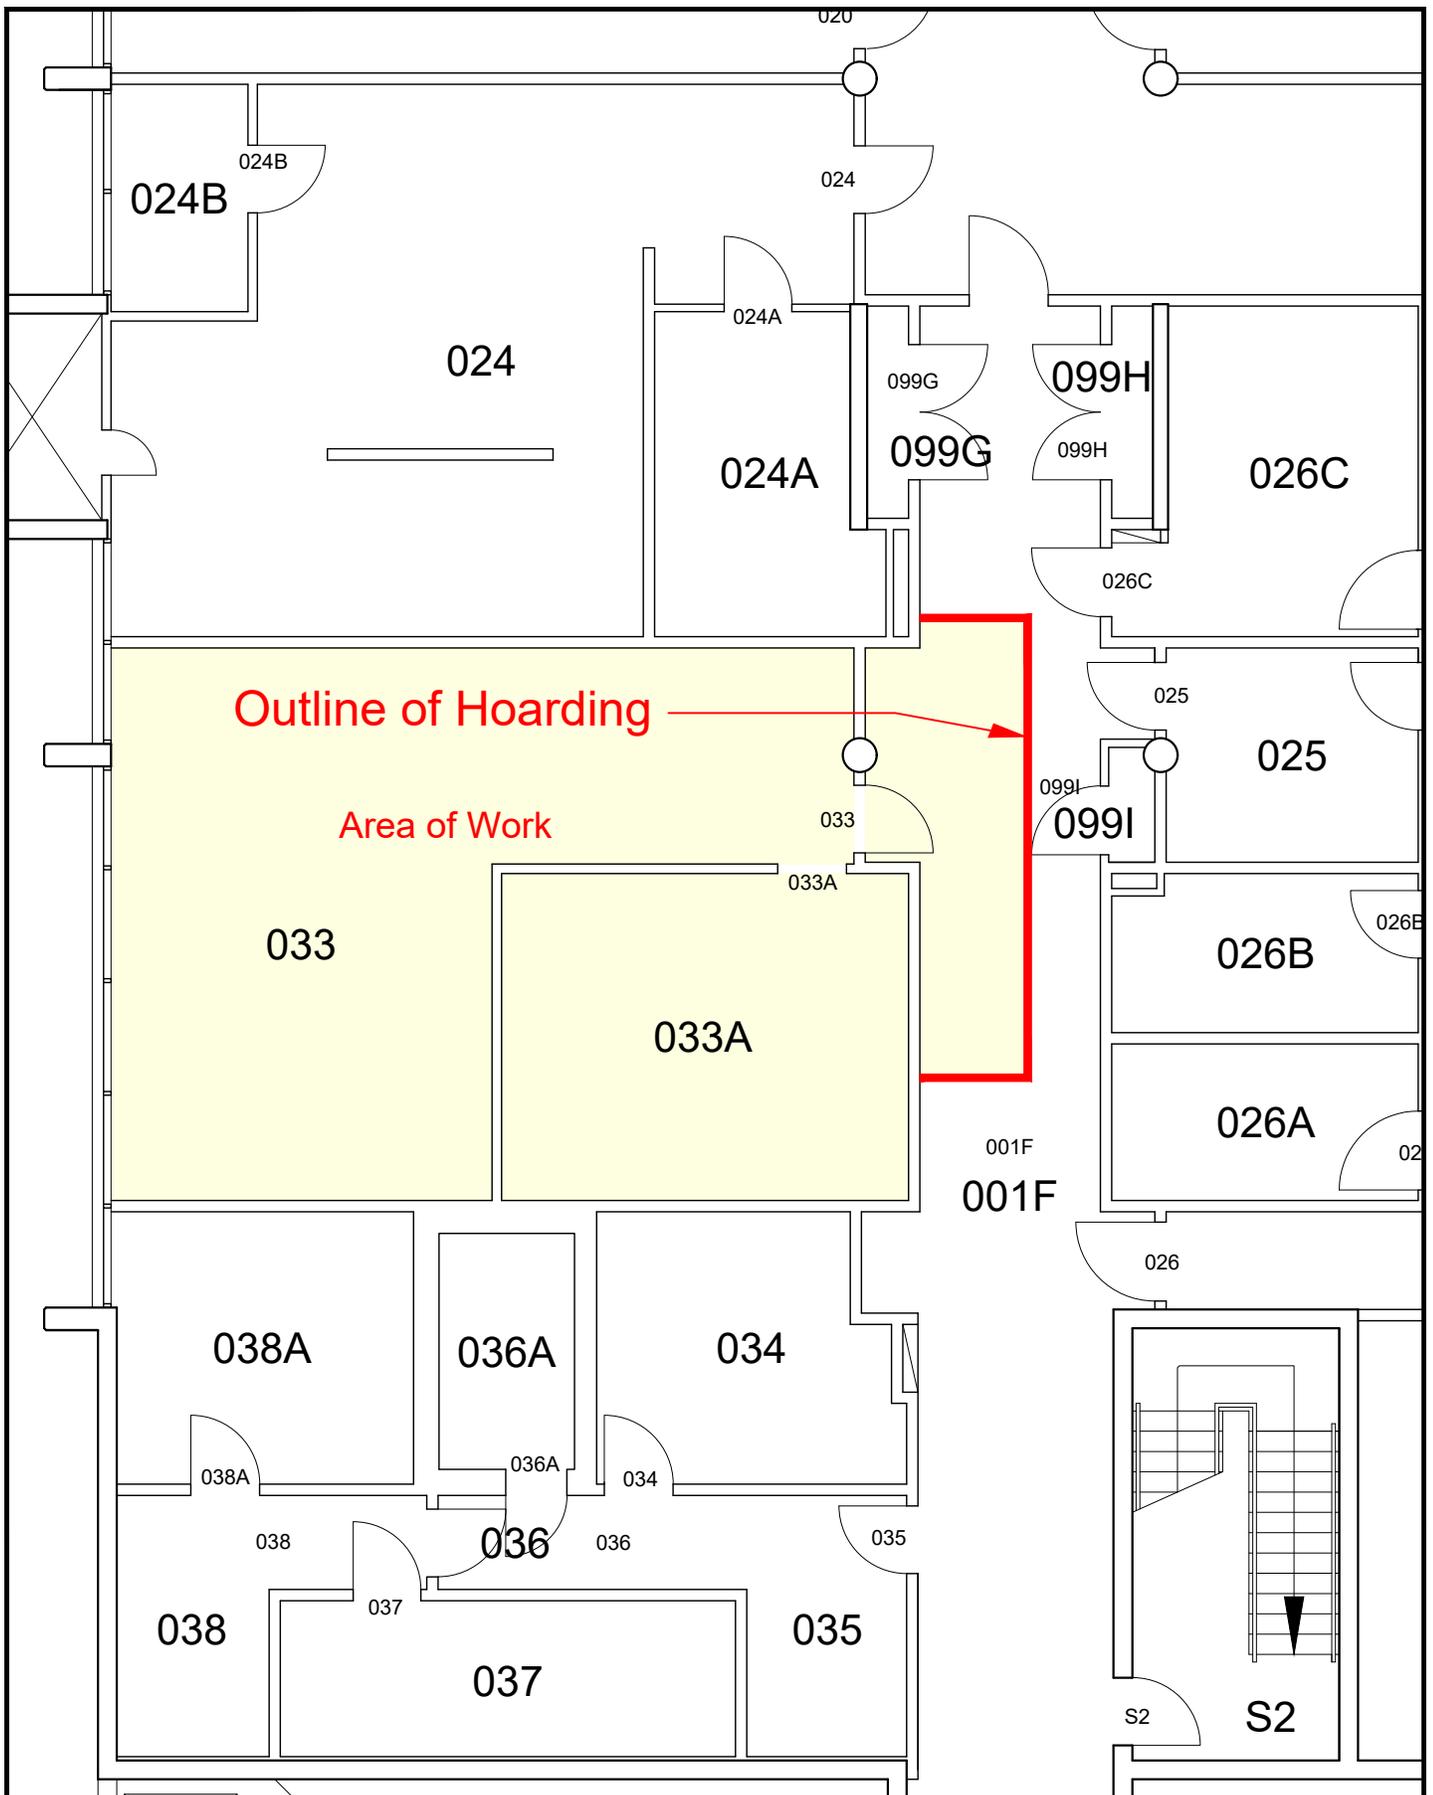

Outline of Hoarding

Area of Work



University of Victoria

Facilities Management

Notes:

This drawing is for reference only. All site dimensions and conditions must be field-verified and reflected in all drawings submitted to UVic. The UVic title block is for FMGT use only. Modifications made to this document must be represented by the modifiers own title block. Any discrepancies found in UVic drawings must be communicated to UVic FMGT Project Manager assigned to the Project.

Title:

Petch Building
033a BSL2 Lab Upgrade
Corridore Hoarding

Date:

Feb 1, 2021

Scale:

1:100

Drawn By:

dp

Project Number:

20-04409

Drawing No.:

SK-1