


FACILITIES MANAGEMENT

Saunders Building

PO Box 1700 STN CSC Victoria BC V8W 2Y2 Canada

Title:	Saunders Annex Building Fascia Cladding Repair
Location:	SAA – Saunders Annex
Description:	<p>Facilities Management and Parker Johnston Industries will be conducting a cladding repair to the exterior fascia of the SAA building.</p> <p>Expected minor disruptions to traffic flow between the SAA and HWB buildings.</p> <p>Location map attached.</p>
Time frame:	Monday, February 8 – Wednesday, February 10, 2021, during normal business hours
FMGT contact:	Adam Gerber, Project Manager
Email address:	apgerber@uvic.ca
Phone:	C: 250-213-2055



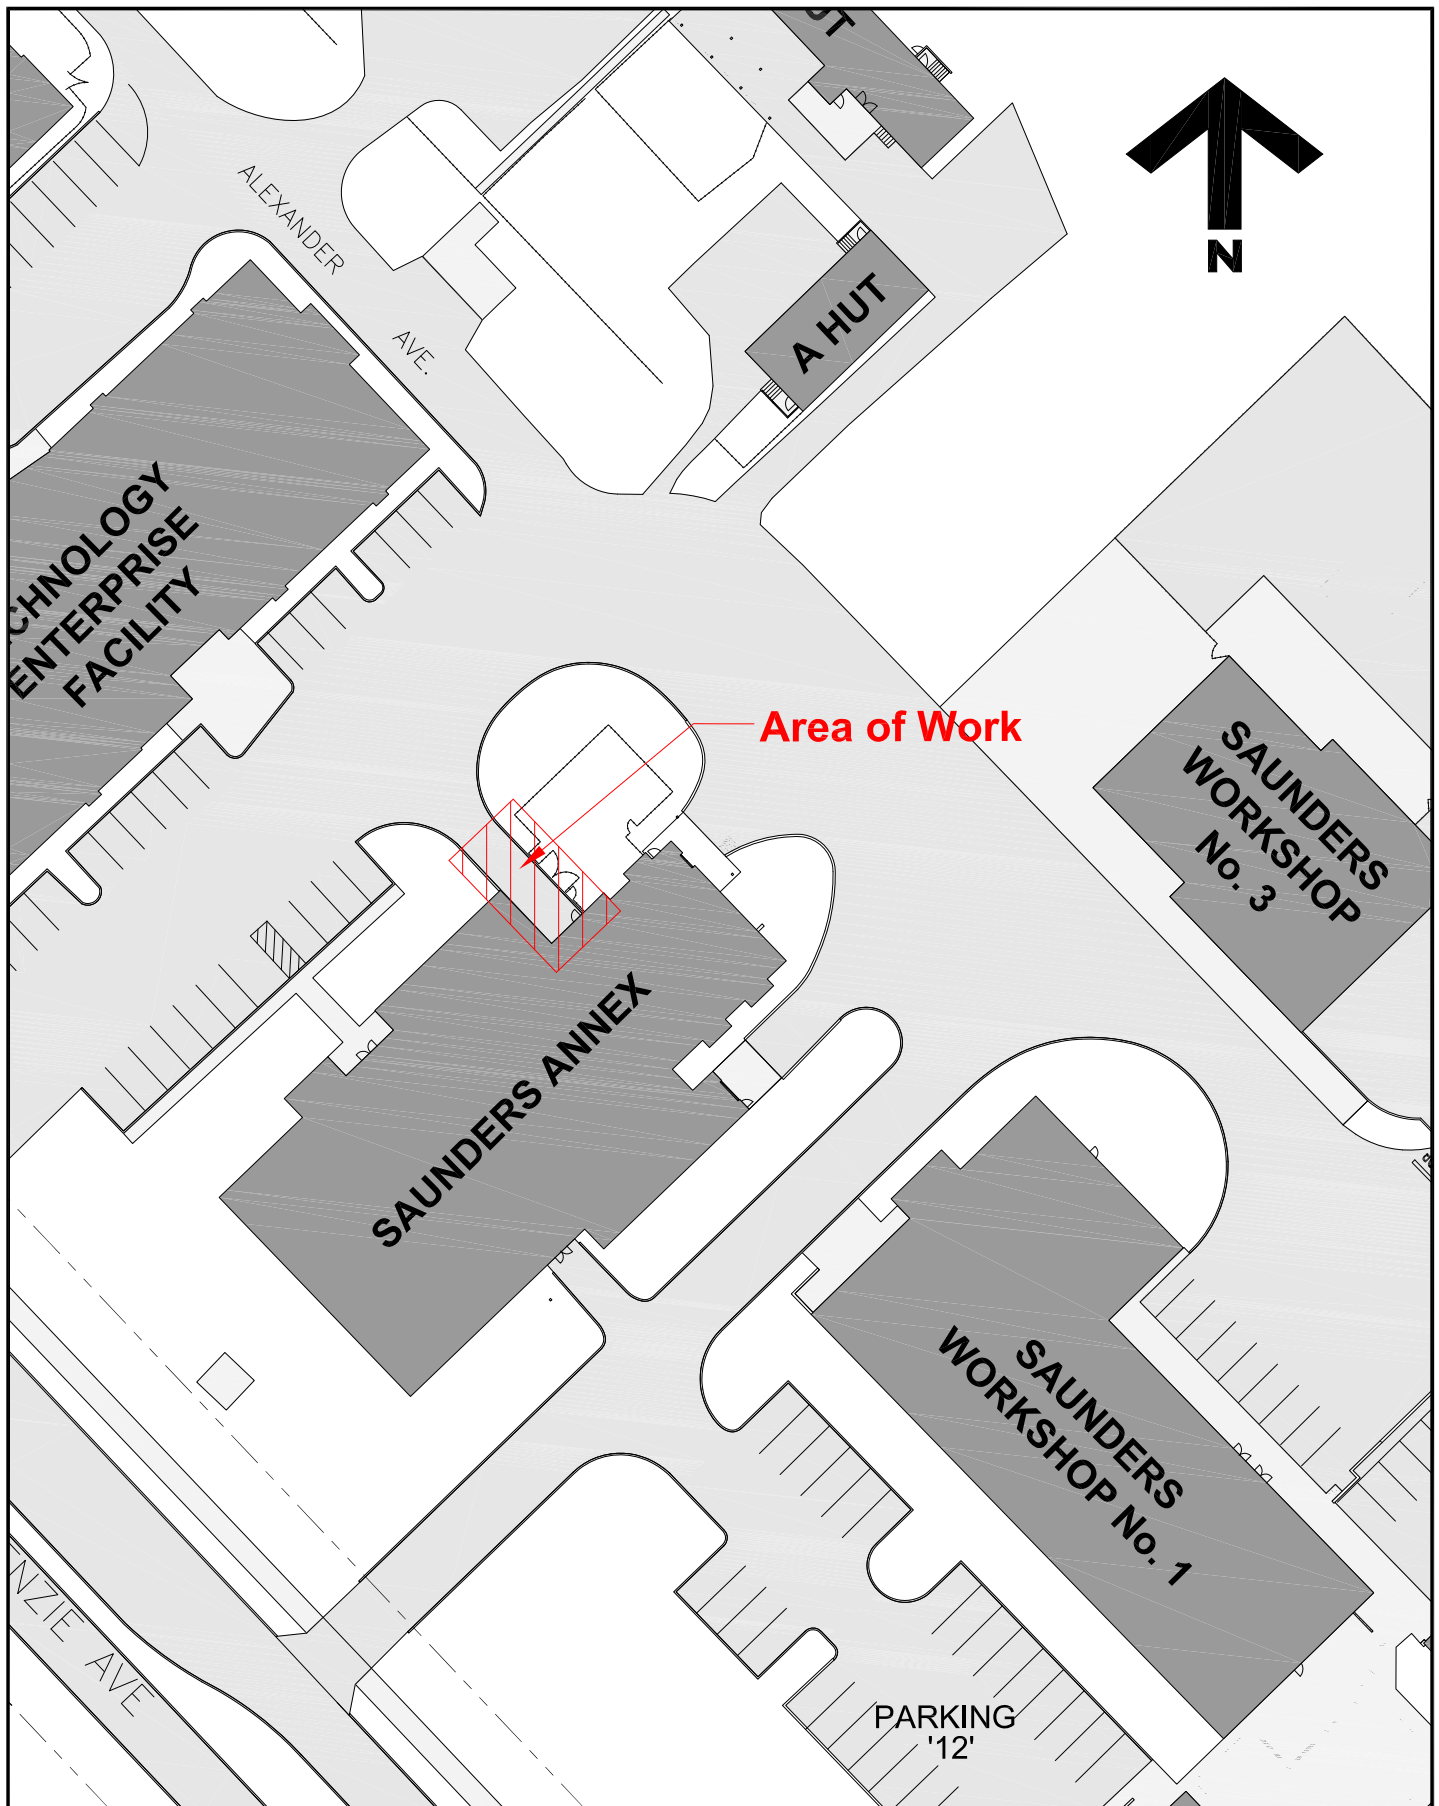

**University
of Victoria**

Facilities Management

Notes:

Title:

**Saunders Annex
Fascia Cladding Repair
Area of Work**

Date: **25 November 2019**

Scale: **NTS**

Drawn By: **JW**

Project Number: **19-04335**

Drawing No. **SK1**