

FACILITIES MANAGEMENT

Saunders Building

PO Box 1700 STN CSC Victoria BC V8W 2Y2 Canada

Title: Campus Cycling Plan Implementation – University Drive Pathway

Location: As shown on attached map.

Description: Facilities Management is working with G & E Contracting on the construction of the separated bike lane and pedestrian pathway connecting University Drive with the interior of the campus.

The construction has experienced delays due to the COVID-19 pandemic's impact on supply of materials.

The existing pathway has been opened as a shared cyclist and pedestrian path. The opening of the new separated cycling path has been delayed until mid-March. The map shows alternate routes for both pedestrian and cycling traffic during this time.

Signage will be in place to direct pedestrian and cycling traffic.


Time frame: Mid March, 2021 - New bike path open (tentative)

FMGT contact: Terry Moen, Project Manager

Email address: tmoen@uvic.ca

Phone: 250-721-7620



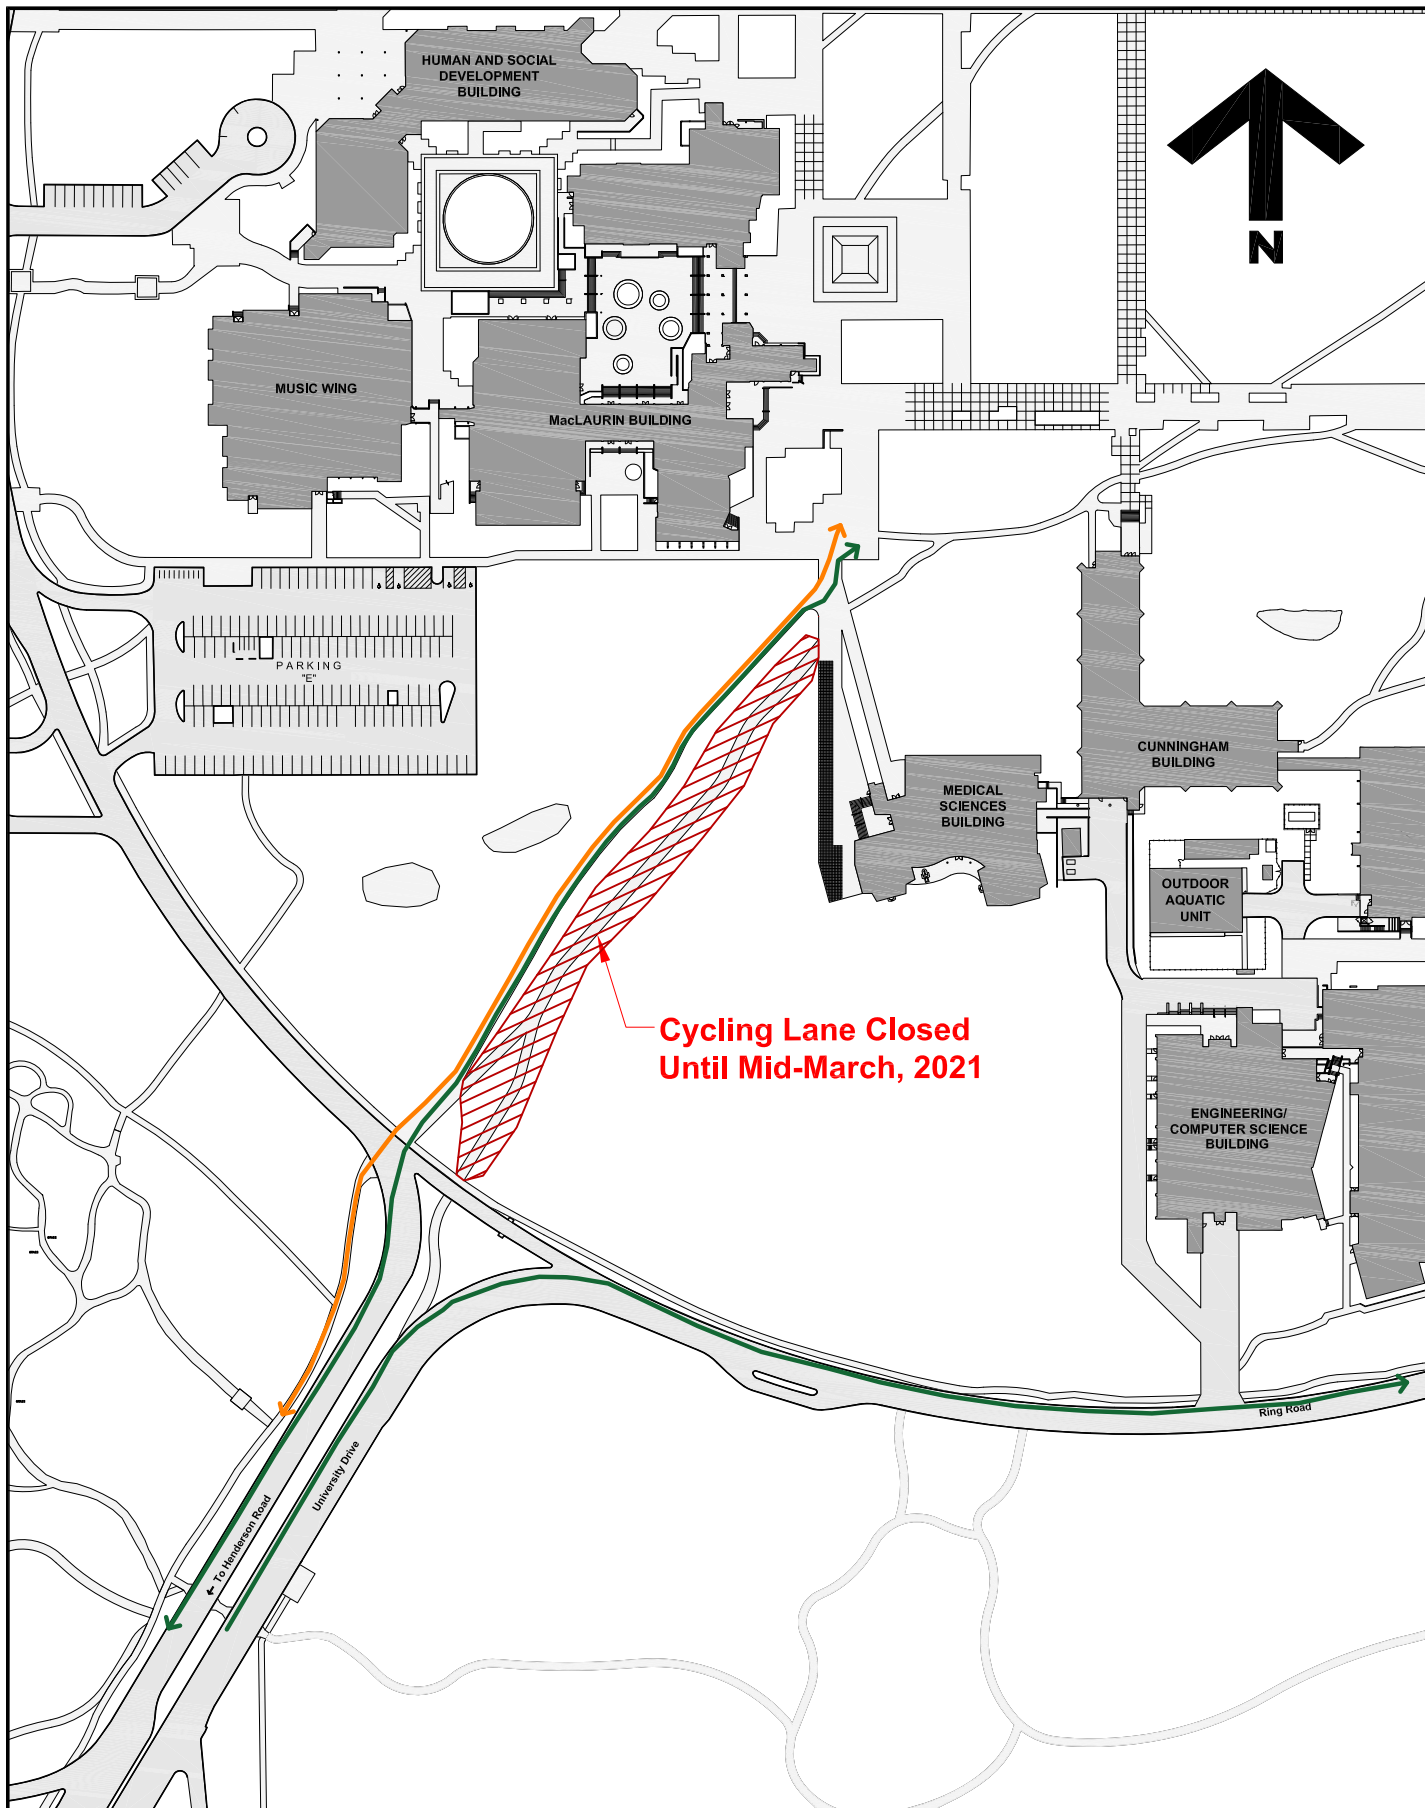

**University
of Victoria**

Facilities Management

Notes:

→ Alternate Cycling Routes

↔ Pedestrian Route

Title:

**Campus Cycling Plan
Implementation
University Drive
Connection Pathway**

Date: **9 February 2021**

Scale: **1:2000**

Drawn By: **JW**

Project Number: **20-05471**

Drawing No. **SK1**