


FACILITIES MANAGEMENT

Saunders Building

PO Box 1700 STN CSC Victoria BC V8W 2Y2 Canada

Title:	Campus Cycling Plan Implementation – Ring Road (South)
Location:	As shown on attached map
Description:	<p>Facilities Management is working with Sparker Construction Ltd. on the construction of a new bike lane and pedestrian pathway as part of the Campus Cycling Plan implementation. The area of construction is shown on the attached map.</p> <p>The existing pathway along Ring Road will be closed during the construction with alternate routes indicated.</p> <p>Traffic control personnel will be on site to direct vehicular traffic. Please respect the directions of safety officers and signage during this activity.</p> <p>For more information, please visit the Campus Planning website at https://www.uvic.ca/campusplanning/current-projects/campus-cycling-plan-implementation/index.php</p>
Time frame:	February 22 to May 31, 2021
FMGT contact:	Terry Moen, Project Manager
Email address:	tmoen@uvic.ca
Phone:	250-721-7620

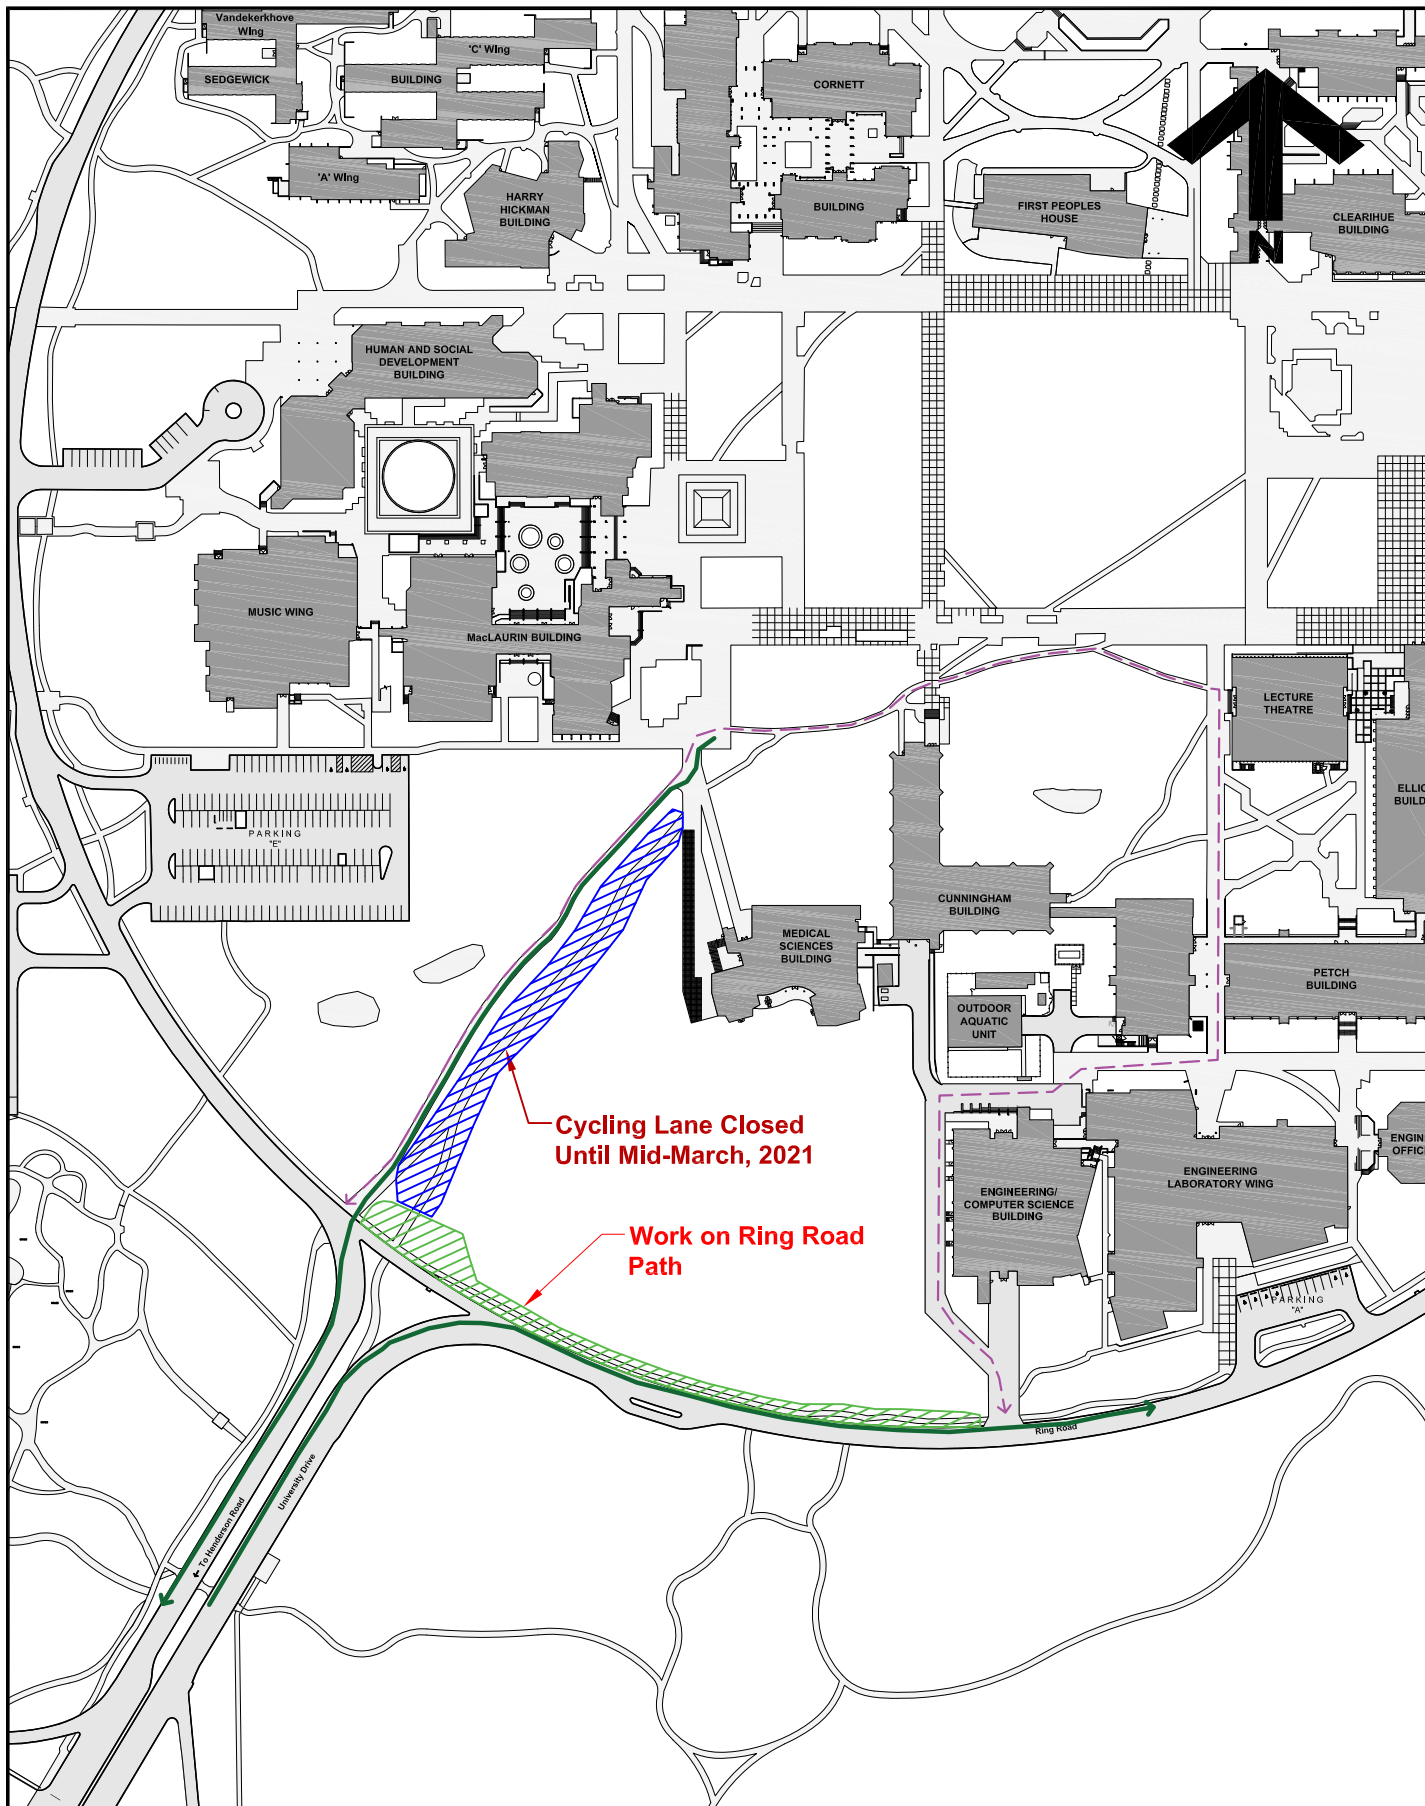

**University
of Victoria**

Facilities Management

Notes:

→ Alternate Cycling Routes

↔ Suggested Alternative
Ring Road Path

Title:

**Campus Cycling Plan
Implementation
Ring Road (South) Pathway**

Date: **22 February 2021**

Scale: **1:3000**

Drawn By: **JW**

Project Number: **20-05471**

Drawing No. **SK1**