


FACILITIES MANAGEMENT

Saunders Building

PO Box 1700 STN CSC Victoria BC V8W 2Y2 Canada

Title:	Engineering Laboratory Wing Renovations – Fire Lane Closure
Location:	Laneway North of Engineering Laboratory Wing (ELW)
Description:	<p>Facilities Management is working with Summit Mechanical Systems to remove a boiler from the ELW building, as part of building renovations. Removing and loading the boiler into a transport vehicle will intermittently obstruct access to the laneway north of ELW.</p> <p>See attached map for site location.</p>
Time frame:	<p>Friday, February 26, 2021, Monday, March 1 and Tuesday, March 2, 2021 8:00 am to 4:30 pm</p>
FMGT contact:	Tim Burchill, Project Manager
Email address:	tburchill@uvic.ca
Phone:	250-661-5587

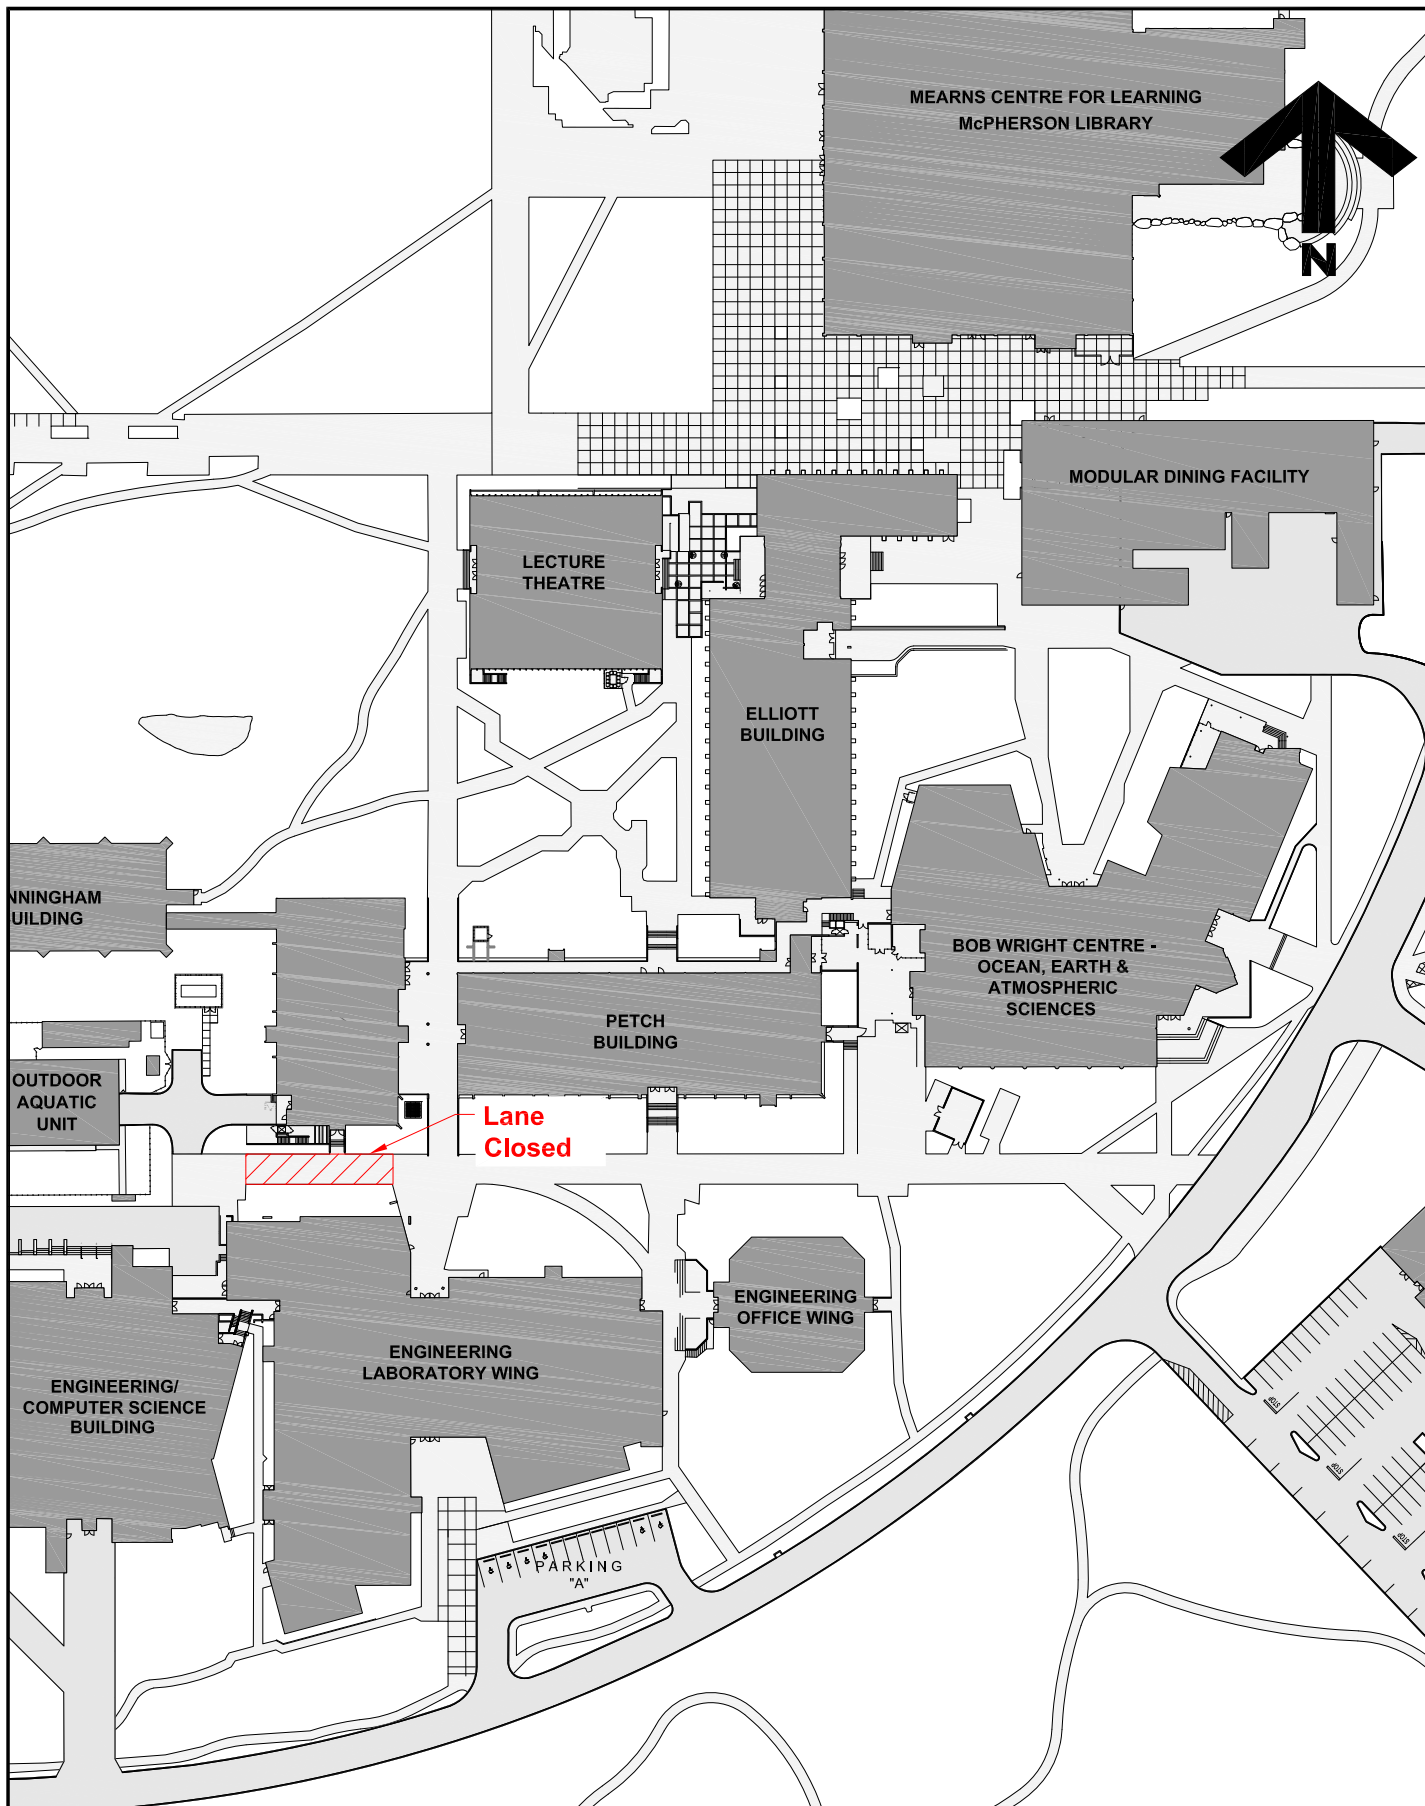

**University
of Victoria**

Facilities Management

Notes:
Work To Occur
February 26th and
March 1st and 2nd

Title:
Engineering Lab Wing
Renovations

Date: **19 February 2021**
 Scale: **1:1500**
 Drawn By: **JW**
 Project Number: **20-04528**
 Drawing No. **SK1**