


FACILITIES MANAGEMENT

Saunders Building

PO Box 1700 STN CSC Victoria BC V8W 2Y2 Canada

Title:	Student Housing and Dining (SHD): Concrete Pour at Gate 3 (Wilson Hall / S Tower) – NEW DATE
Location:	SHD Construction Site Gate 3 (Wilson / South Tower)
Description:	<p>On Wednesday March 3, commencing at 7:30am, a concrete pump will be positioned at Gate 3 of the SHD construction site and be serviced by concrete trucks positioned in the roadway north of Wilson Hall and west of South Tower. (Sketch attached)</p> <p>The roadway will therefore be blocked intermittently for periods between 7:30am and 4:00pm. Delineators will be used to cordon off the area and two Traffic Control Personnel (TCP) will be in place to assist in minimizing vehicle traffic delays and provide immediate access for emergency vehicles. Pedestrians using the area are requested to follow instructions from the TCPs.</p>
Time frame:	NEW DATE - Wednesday, March 3, 2021 7:30am – 4:00pm
FMGT contact: Secondary contact:	David Hill, Senior Project Manager Gerry Underhill, Project Manager
Email address:	david.hill@colliersprojectleaders.com gunderhill@uvic.ca
Phone:	David Hill: 250-580-4939 Gerry Underhill: 250-661-5263

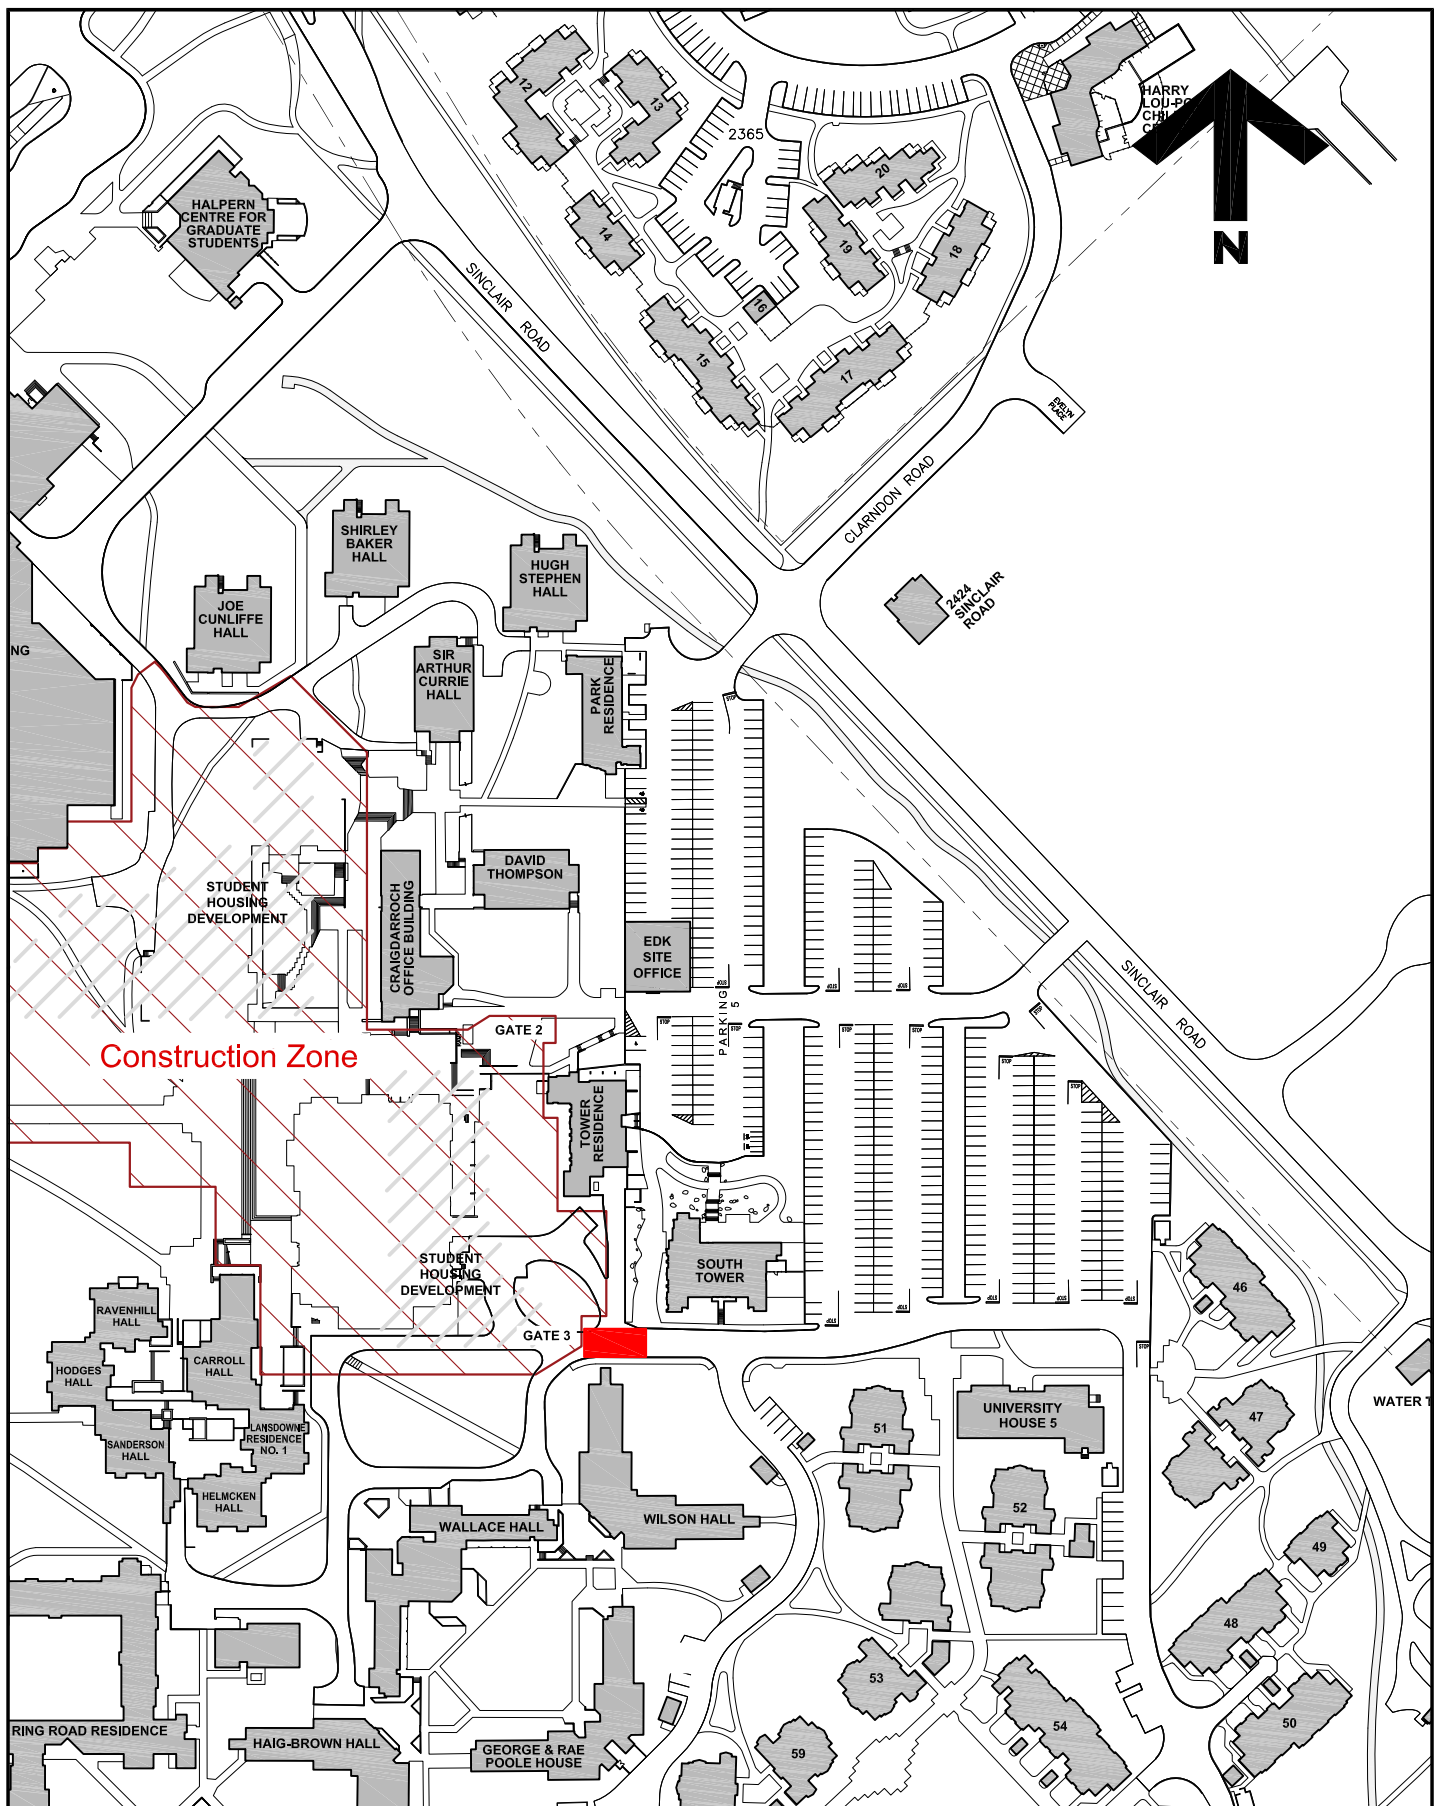

**University
of Victoria**

Facilities Management

Notes:

Road to be blocked
March 3, 7am - 4pm



TCP in place if Emergency
access is required.

Title:

**Student Housing Development
Road Blockage**

Date: 19 February 2021

Scale: 1:2000

Drawn By: JW

Project Number: F02265

Drawing No. SK1