


## FACILITIES MANAGEMENT

Saunders Building

PO Box 1700 STN CSC Victoria BC V8W 2Y2 Canada

---

<b>Title:</b>	Student Housing and Dining (SHD): Periodic Obstructions at Gate 3 (Wilson Hall / South Tower)
<b>Location:</b>	SHD Construction Site Gate 3 (Wilson Hall / South Tower)
<b>Description:</b>	<p>For the remainder of March and April 2021, there will be periodic obstructions to the roadway at Gate 3 on the SHD construction site.</p> <p>Obstructions will continue until Building Two of the SHD project has been fully excavated and backfilled. Whenever the roadway is blocked, delineators will be used to cordon off the area and two Traffic Control Personnel (TCP) will be in place to assist in minimizing vehicle traffic delays and to provide immediate access for emergency vehicles. Pedestrians using the area are requested to follow instructions from the TCP.</p> <p>An additional notice will be issued for days when lengthier obstructions are expected, such as concrete pours.</p>
<b>Time frame:</b>	Wednesday, March 10 – Friday April 30, 2021 7:30 am – 4:00 pm
<b>FMGT contact:</b> <b>Secondary contact:</b>	David Hill, Senior Project Manager Gerry Underhill, Project Manager
<b>Email address:</b>	<a href="mailto:david.hill@colliersprojectleaders.com">david.hill@colliersprojectleaders.com</a> <a href="mailto:gunderhill@uvic.ca">gunderhill@uvic.ca</a>
<b>Phone:</b>	David Hill: 250-580-4939 Gerry Underhill: 250-661-5263

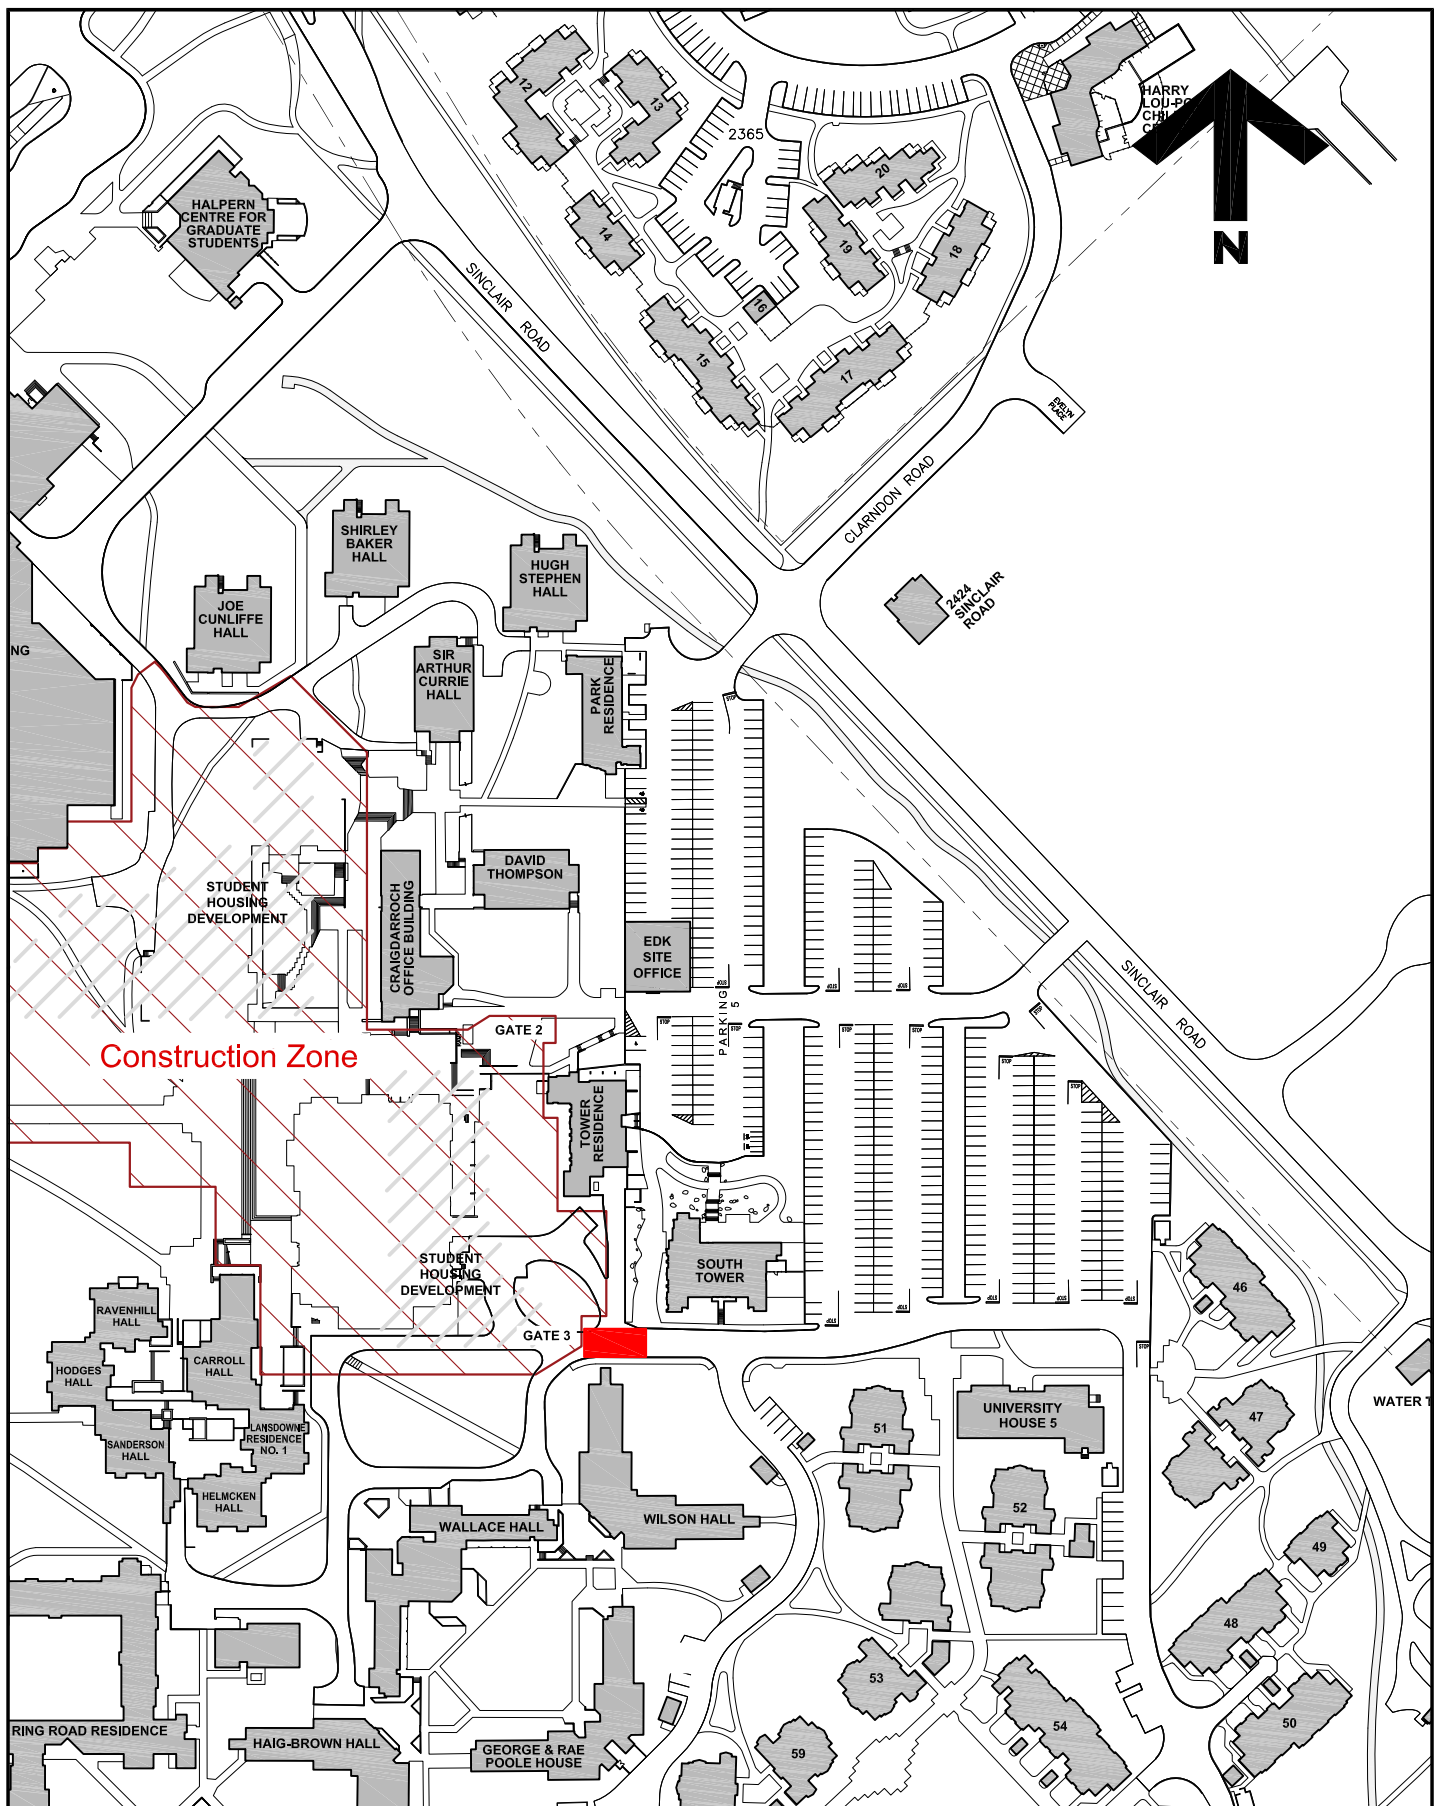

**University  
of Victoria**

**Facilities Management**

**Notes:**

Road to be blocked  
March 3, 7am - 4pm



TCP in place if Emergency  
access is required.

**Title:**

**Student Housing Development  
Road Blockage**

**Date: 19 February 2021**

**Scale: 1:2000**

**Drawn By: JW**

**Project Number: F02265**

**Drawing No. SK1**