


## FACILITIES MANAGEMENT

Saunders Building

PO Box 1700 STN CSC Victoria BC V8W 2Y2 Canada

---

<b>Title:</b>	Engineering Laboratory Wing Renovations – Fire Lane Closure
<b>Location:</b>	Laneway North of Engineering Laboratory Wing (ELW)
<b>Description:</b>	<p>Facilities Management is working with Summit Mechanical Systems to remove a boiler from the ELW building, as part of building renovations. Removing and loading the boiler into a transport vehicle will intermittently obstruct access to the laneway north of ELW.</p> <p>See attached map for site location.</p>
<b>Time frame:</b>	<p>Thursday, March 11 and Friday, March 12, 2021</p> <p>8:00 am to 4:30 pm</p>
<b>FMGT contact:</b>	Tim Burchill, Project Manager
<b>Email address:</b>	<a href="mailto:tburchill@uvic.ca">tburchill@uvic.ca</a>
<b>Phone:</b>	250-661-5587

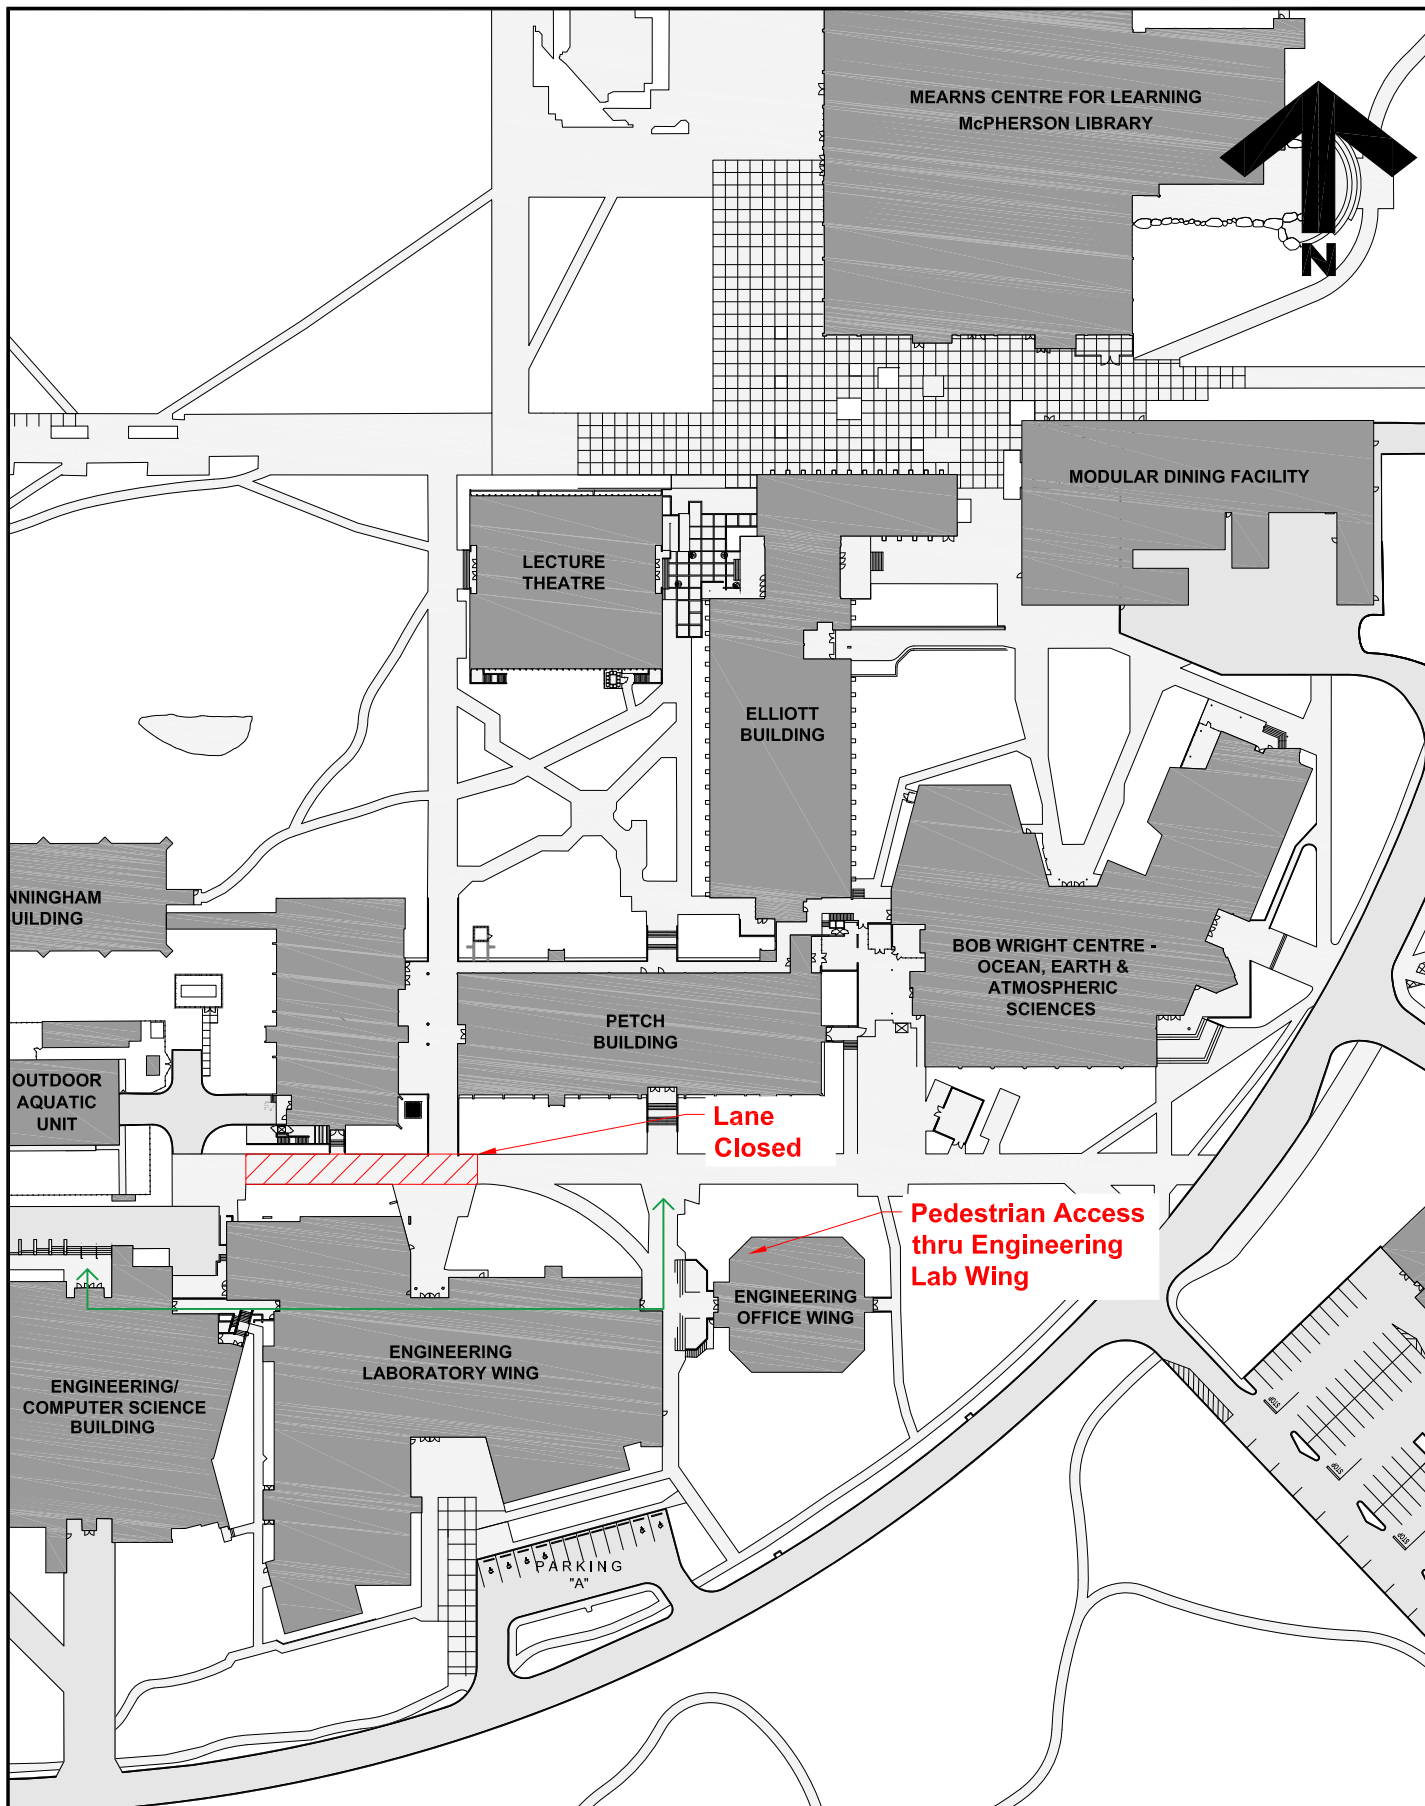


**University  
of Victoria**

Facilities Management



Notes:  
Work To Occur  
March 11th and 12th

Title:  
Engineering Lab Wing  
Renovations

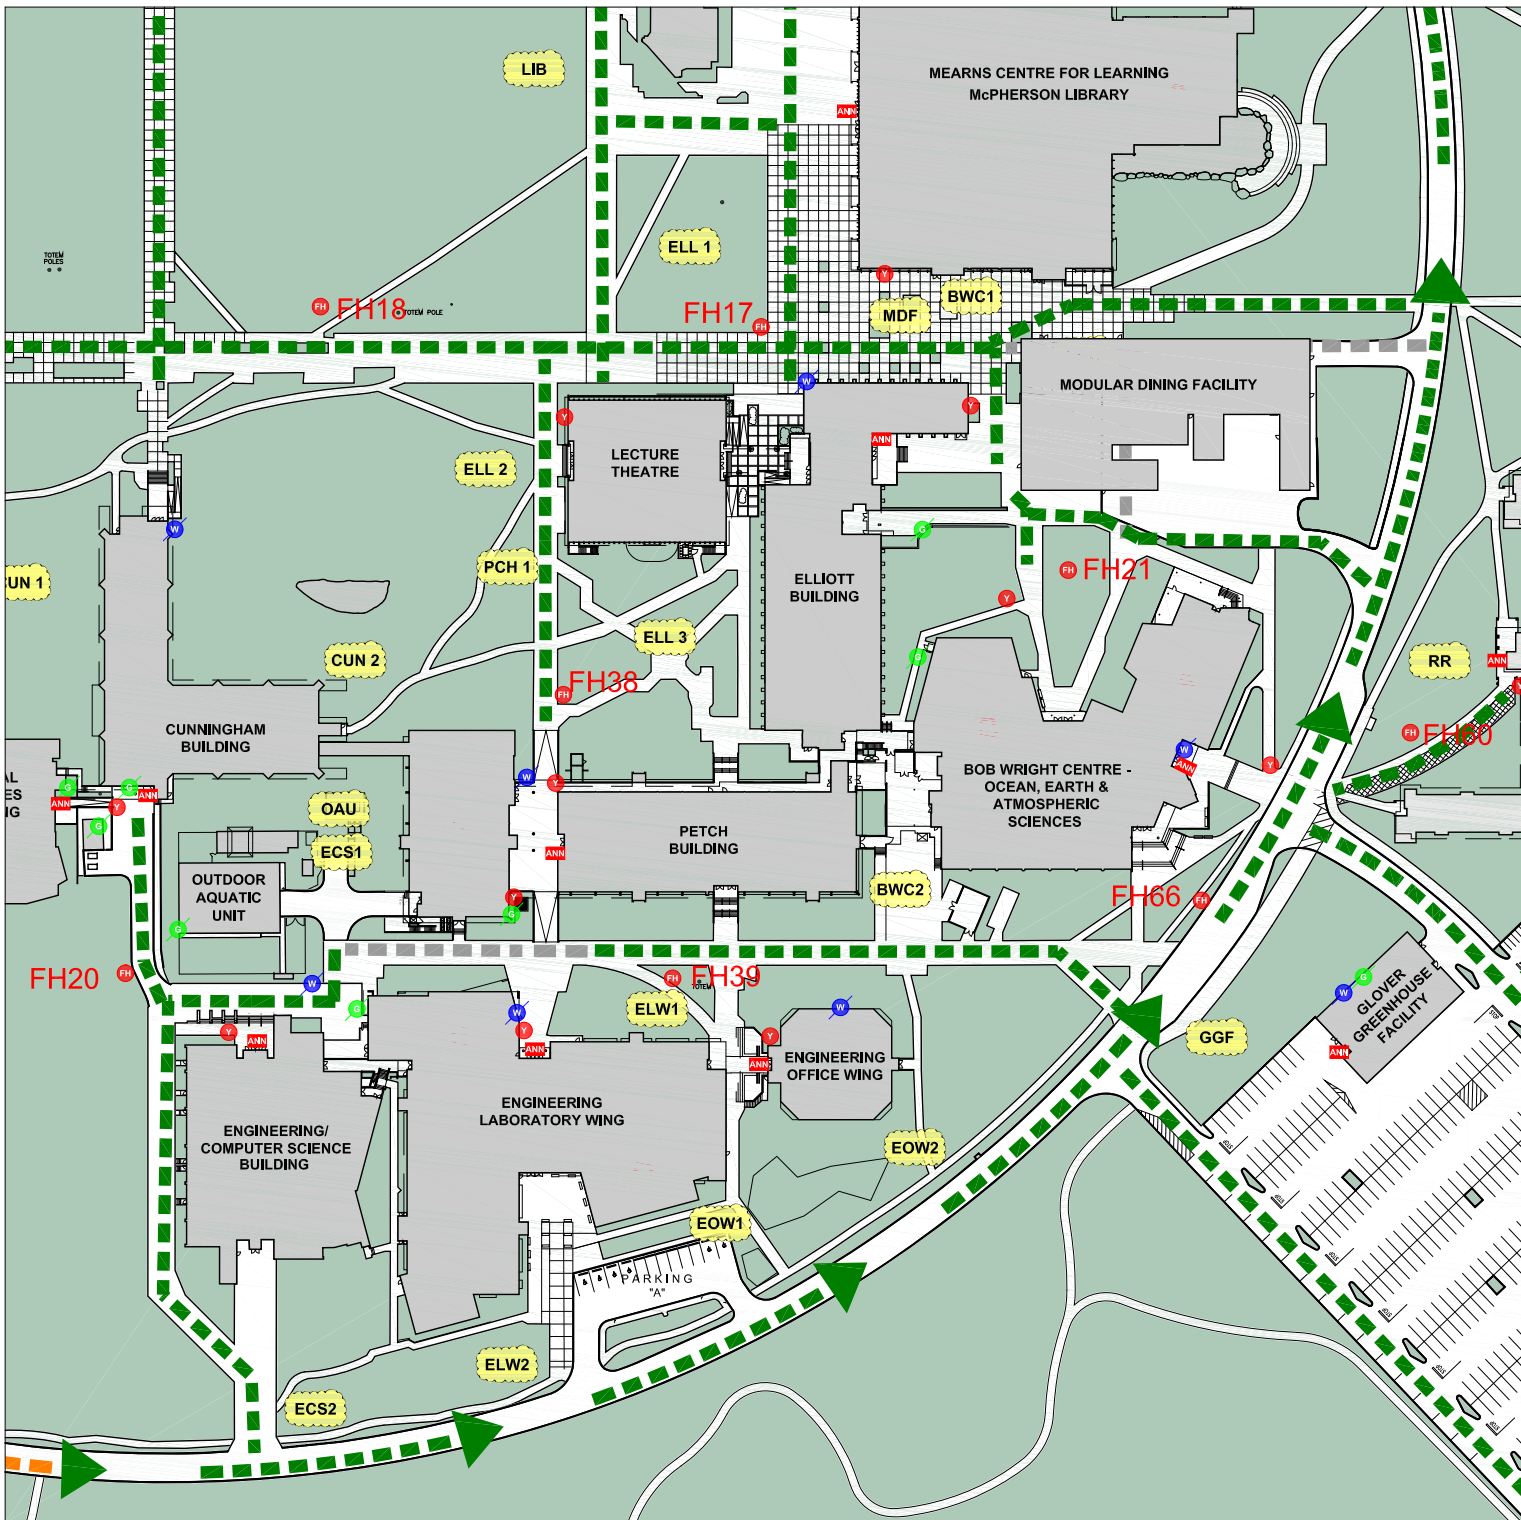Date: 8 March 2021  
Scale: 1:1500  
Drawn By: JW  
Project Number: 20-04528  
Drawing No. SK1



**notes:**

-  EMERGENCY ACCESS ROUTE
-  TEMPORARILY DECOMMISSIONED EMERGENCY ACCESS ROUTE

**March 11-12, 2021**

CONSTRUCTION DATES



# University of Victoria

## Facilities Management

**Project:**  
ELW Renovations

**title:**  
Fire Lane Closures  
Due to Construction

**date:** 6 March 2021  
**scale:** NTS  
**drawn by:** JW  
**project number:** 20-04528

**FD memo #.**