

## FACILITIES MANAGEMENT


Saunders Building

PO Box 1700 STN CSC Victoria BC V8W 2Y2 Canada

---

<b>Title:</b>	Visual Arts Building – Interior Renovation
<b>Location:</b>	Visual Arts Building (VIA) – A101A, A113, A112
<b>Description:</b>	<p>Facilities Management and Island Floor Centre are replacing flooring in a limited area of the first floor level. Work includes removal of existing flooring and installation of new vinyl flooring and base. Please see attached floor layout depicting the impacted areas. No access to room A108 and the A102 suite of rooms will be allowed during this time frame until the work is complete.</p> <p>FMGT apologizes for any inconvenience this may cause.</p>
<b>Time frame:</b>	March 20, 2021 from 7:00 a.m. to 10:00 p.m.
<b>FMGT contact:</b>	Kim Frechette, Project Manager
<b>Email address:</b>	<a href="mailto:kfrechette@uvic.ca">kfrechette@uvic.ca</a>
<b>Phone:</b>	250-516-2922



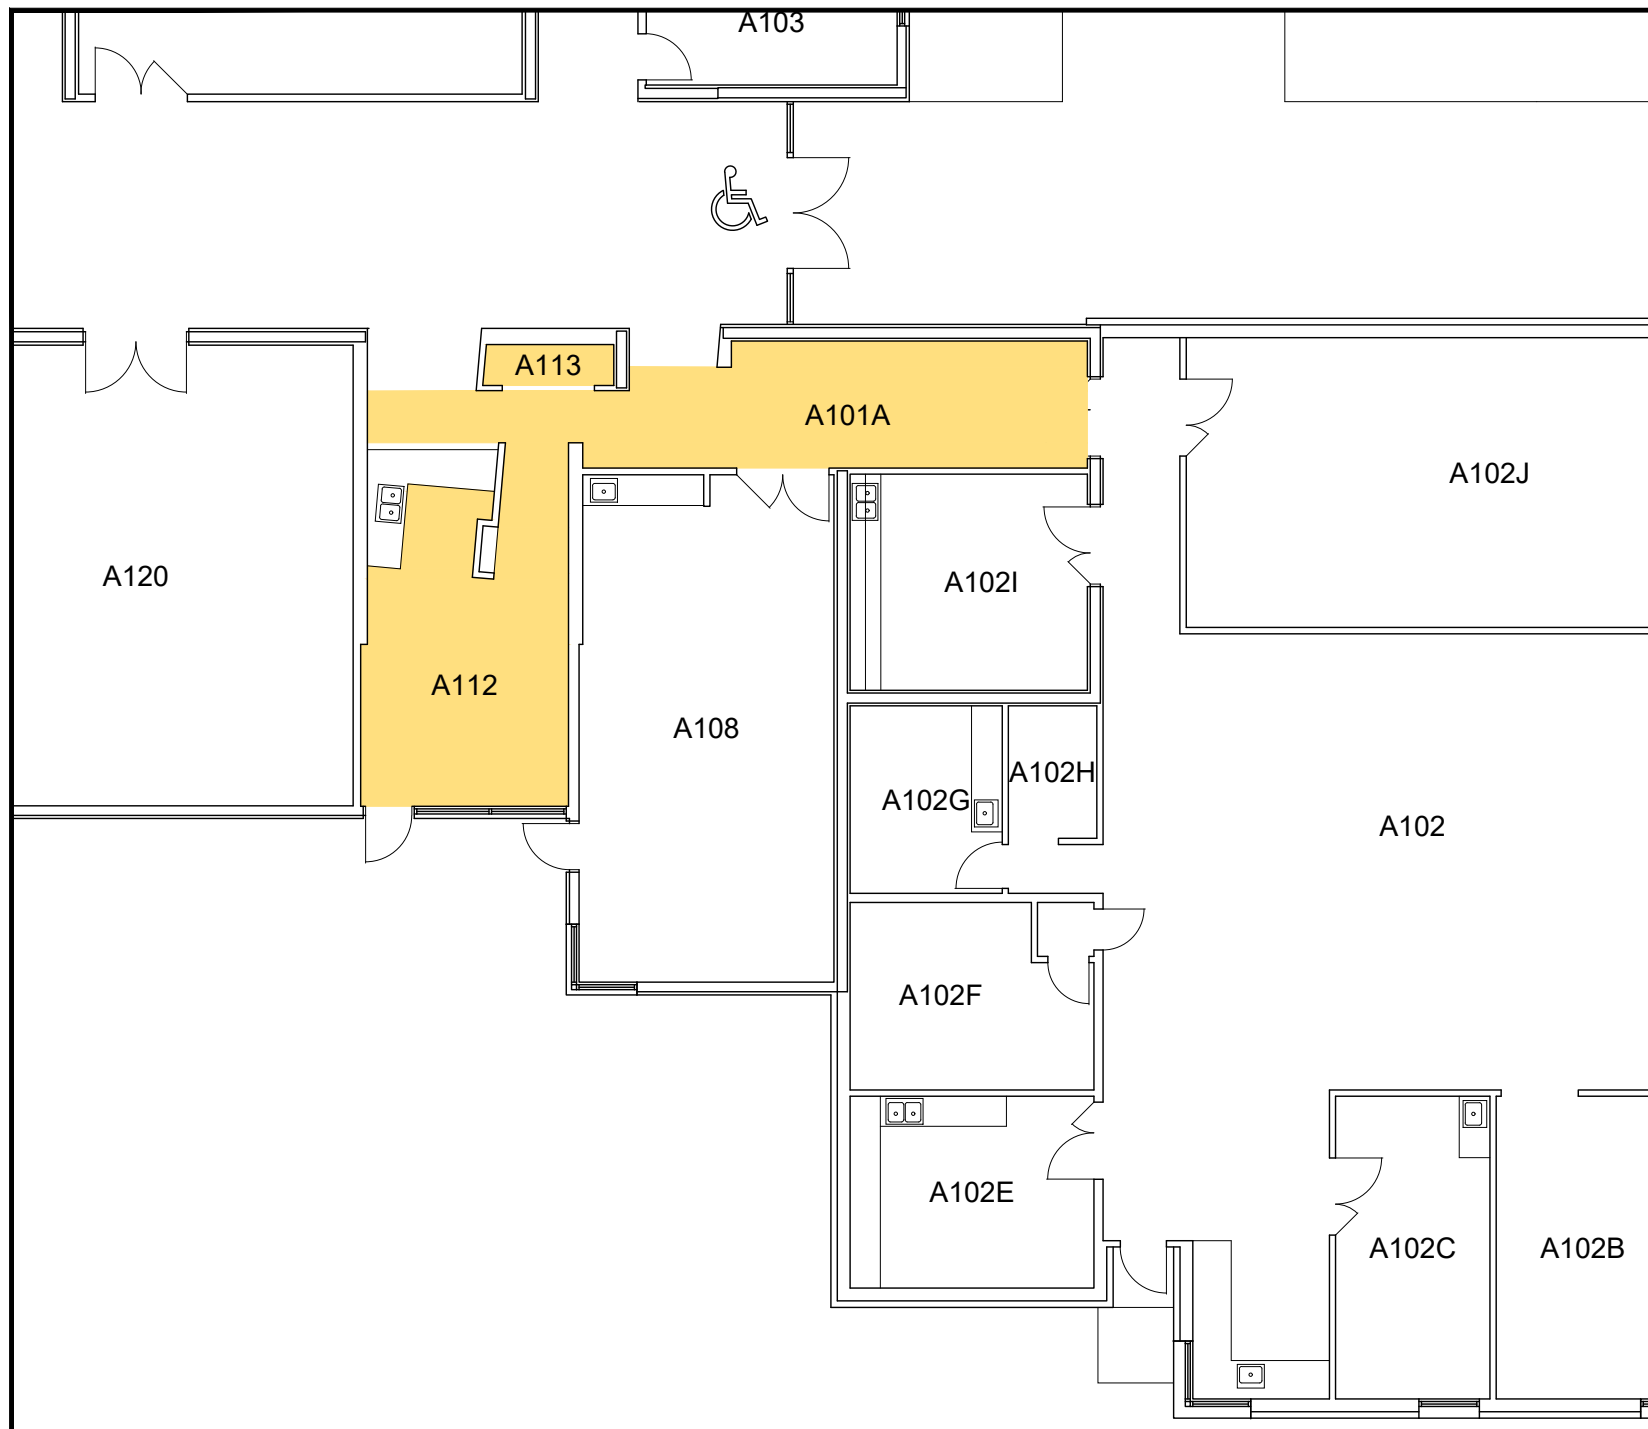

**University  
of Victoria**

## Facilities Management

Notes:



Flooring  
Replacement

This drawing is for reference only. All site dimensions and conditions must be field-verified and reflected in all drawings submitted to UVic. The UVic title block is for FMGT use only. Modifications made to this document must be represented by the modifiers own title block. Any discrepancies found in UVic drawings must be communicated to UVic FMGT Project Manager assigned to the Project.

Title:

Visual Arts

Room A101a, A113, A112

Flooring Replacement

Date: March 11, 2021

Scale: 1:150

Drawn By: djp

Project Number: 19-04364

Drawing No. SK1