


## FACILITIES MANAGEMENT

Saunders Building

PO Box 1700 STN CSC Victoria BC V8W 2Y2 Canada

---

<b>Title:</b>	Fall Protection Program – Rooftop Crane Lifts Project No. F03970
<b>Location:</b>	MacLaurin D Wing, Clearihue and Cornett Buildings
<b>Description:</b>	Please be advised Facilities Management and Aral Construction will be working together to place new fall protection equipment on the MacLaurin D Wing, Clearihue and Cornett Building Rooftops. The project task involves crane lifts during the execution of the work. A crane and transport truck will be parked adjacent to the buildings in order to lift up to the rooftop. The project will be distracting to the adjacent areas intermittently during the work. Please use caution around the demarked areas, barricades and obey all safety controls.
<b>Time frame:</b>	MacLaurin- Monday, March 22nd, 8:30AM – 11:00AM (Crane positioning as per attached plan) Clearihue – Monday, March 22nd, 11:00AM – 1:00PM (Crane positioning as per attached plan) Cornett – Monday, March 22nd, 1:30PM – 3:00PM (Crane positioning as per attached plan)
<b>FMGT contact:</b>	Gord Shirley, Project Manager
<b>Email address:</b>	<a href="mailto:gshirley@uvic.ca">gshirley@uvic.ca</a>
<b>Phone:</b>	250-213-3267

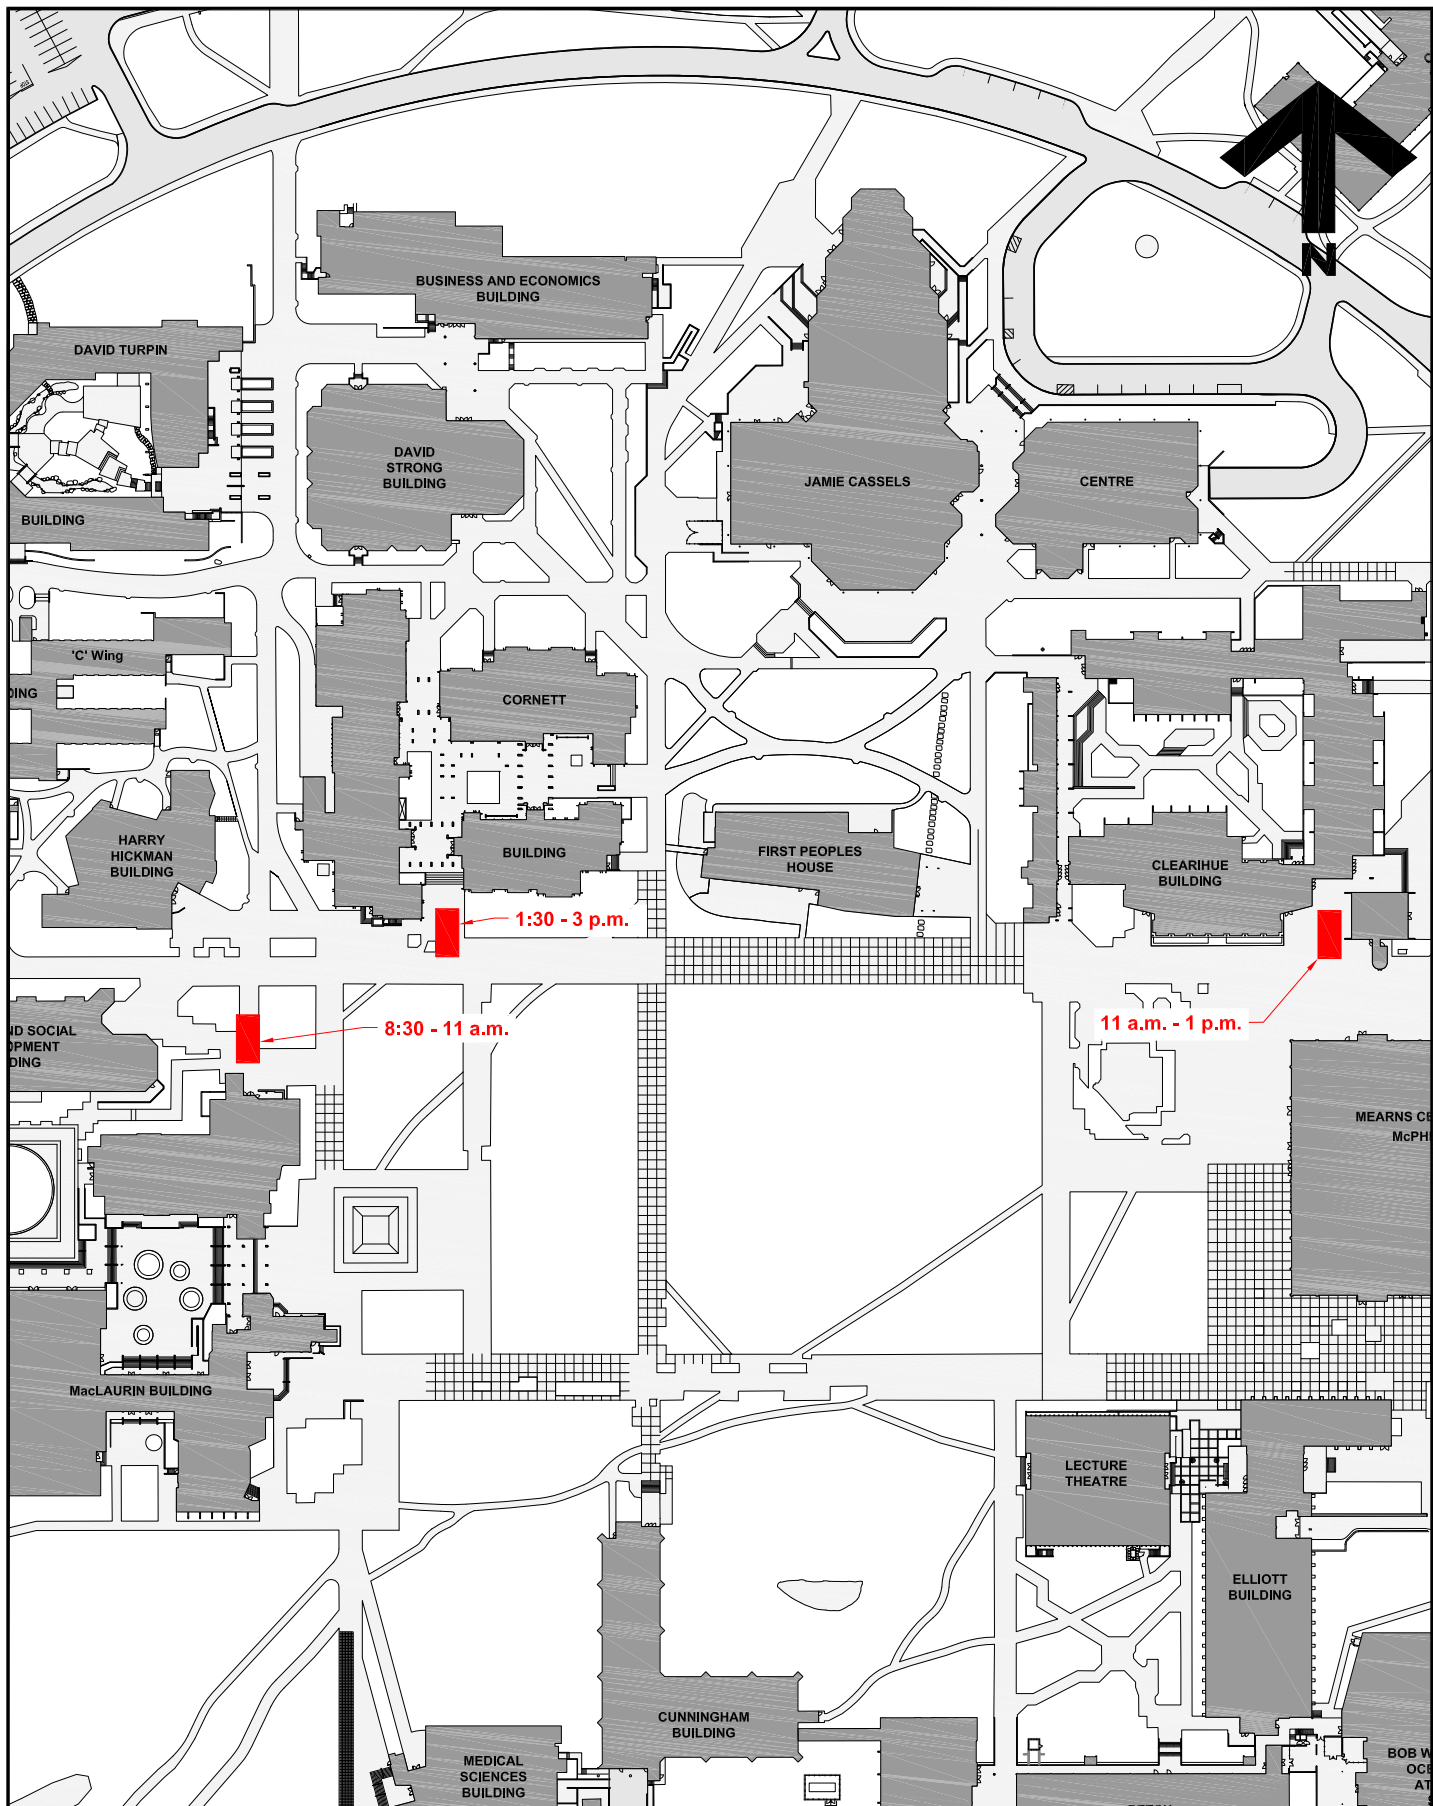

**University  
of Victoria**

Facilities Management

Notes:

 Crane Location

Work to occur Monday, March 22nd. Approximate times shown.

Title:

Fall Protection Program  
Crane Locations

Date:

11 March 2021

Scale:

1:2000

Drawn By:

JW

Project Number:

F03970

Drawing No.

**SK1**