

Facilities Notice

FACILITIES MANAGEMENT

Saunders Building
PO Box 1700 STN CSC Victoria BC V8W 2Y2 Canada

Title: Petch - Level O Sprinkler Shutdowns

Location: Petch Building - Level 0 - Various Rooms (see attached sketch)

Description: As part of the domestic water and air shutdown schedule for this

weekend, FMGT Plumbing and Electrical Shops will be performing a shutdown of the fire sprinkler system between the hours of 6:00am and 2:00 pm approximately and as part of the renovation project in

Petch 033a. These shutdowns will deactivate the fire sprinkler system on most of the lower floor. See attached sketch highlighting

affected areas.

The fire alarm is expected to remain operational on Normal AC

power.

Building occupants should pull the fire pull stations and exit the building immediately in the event of a fire emergency during these

shutdowns.

Time frame: Saturday, March 20, 2021

FMGT contact: Kim Frechette, Project Manager

Email address: kfrechette@uvic.ca


Phone: 250-721-7806



Facilities Management

Notes

Area of Sprinkler Shutdown

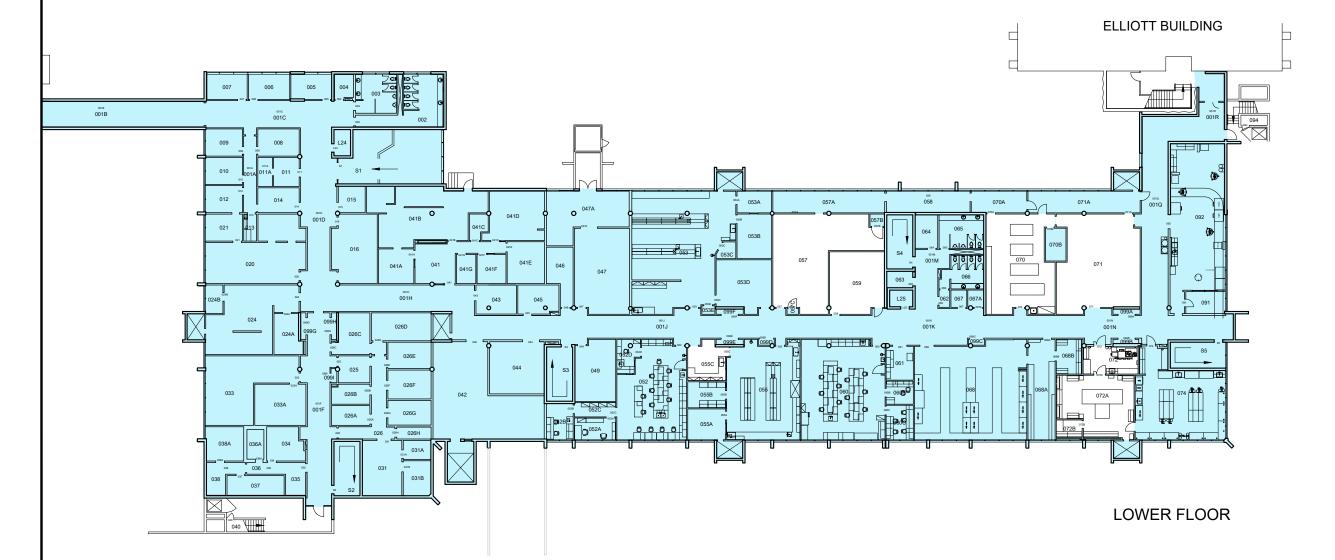

This drawing is for reference only. All site dimensions and conditions must be field-verified and reflected in all drawings submitted to UVic. The UVic title block is for FMGT use only. Modifications made to this document must be represented by the modifiers own title block. Any discrepancies found in UVic drawings must be communicated to UVic FMGT Project Manager assigned to the Project.

Title:

Petch Level 0

Sprinkler Shutdown

Date: Jan 13, 2021 Scale: 1:300

Drawn By: djp
Project Number: 20-04409

Drawing No.