


FACILITIES MANAGEMENT

Saunders Building

PO Box 1700 STN CSC Victoria BC V8W 2Y2 Canada

Title:	Student Housing and Dining (SHD): Roadway Obstructed at Gate 3 (Wilson Hall / S Tower)
Location:	SHD Construction Site Gate 3 (Wilson / South Tower)
Description:	<p>On April 6, 2021, a large concrete pour on Building Two of the SHD project will obstruct the roadway at Gate 3 of the SHD construction site. (See location on attached map.)</p> <p>Due to the proximity of excavations on Building Two a concrete pump truck will be positioned partially on the University service road at Construction Site Gate 3 and be serviced by up to 40 concrete trucks during the pour.</p> <p>Delineators will be used to cordon off the area and two Traffic Control Personnel (TCP) will be in place to assist and oversee vehicular traffic.</p> <p>If emergency access is required, immediate access will be provided for emergency vehicles.</p> <p>Vehicles are advised to avoid this location on April 6. Pedestrians using the area are requested to follow instructions from the TCP.</p>
Time frame:	Tuesday, April 6, 2021 07:30am – 6:00pm (Estimated timeframe)
FMGT contact: Secondary contact:	David Hill, Senior Project Manager Gerry Underhill, Project Manager
Email address:	david.hill@colliersprojectleaders.com gunderhill@uvic.ca
Phone:	David Hill: 250-580-4939 Gerry Underhill: 250-661-5263

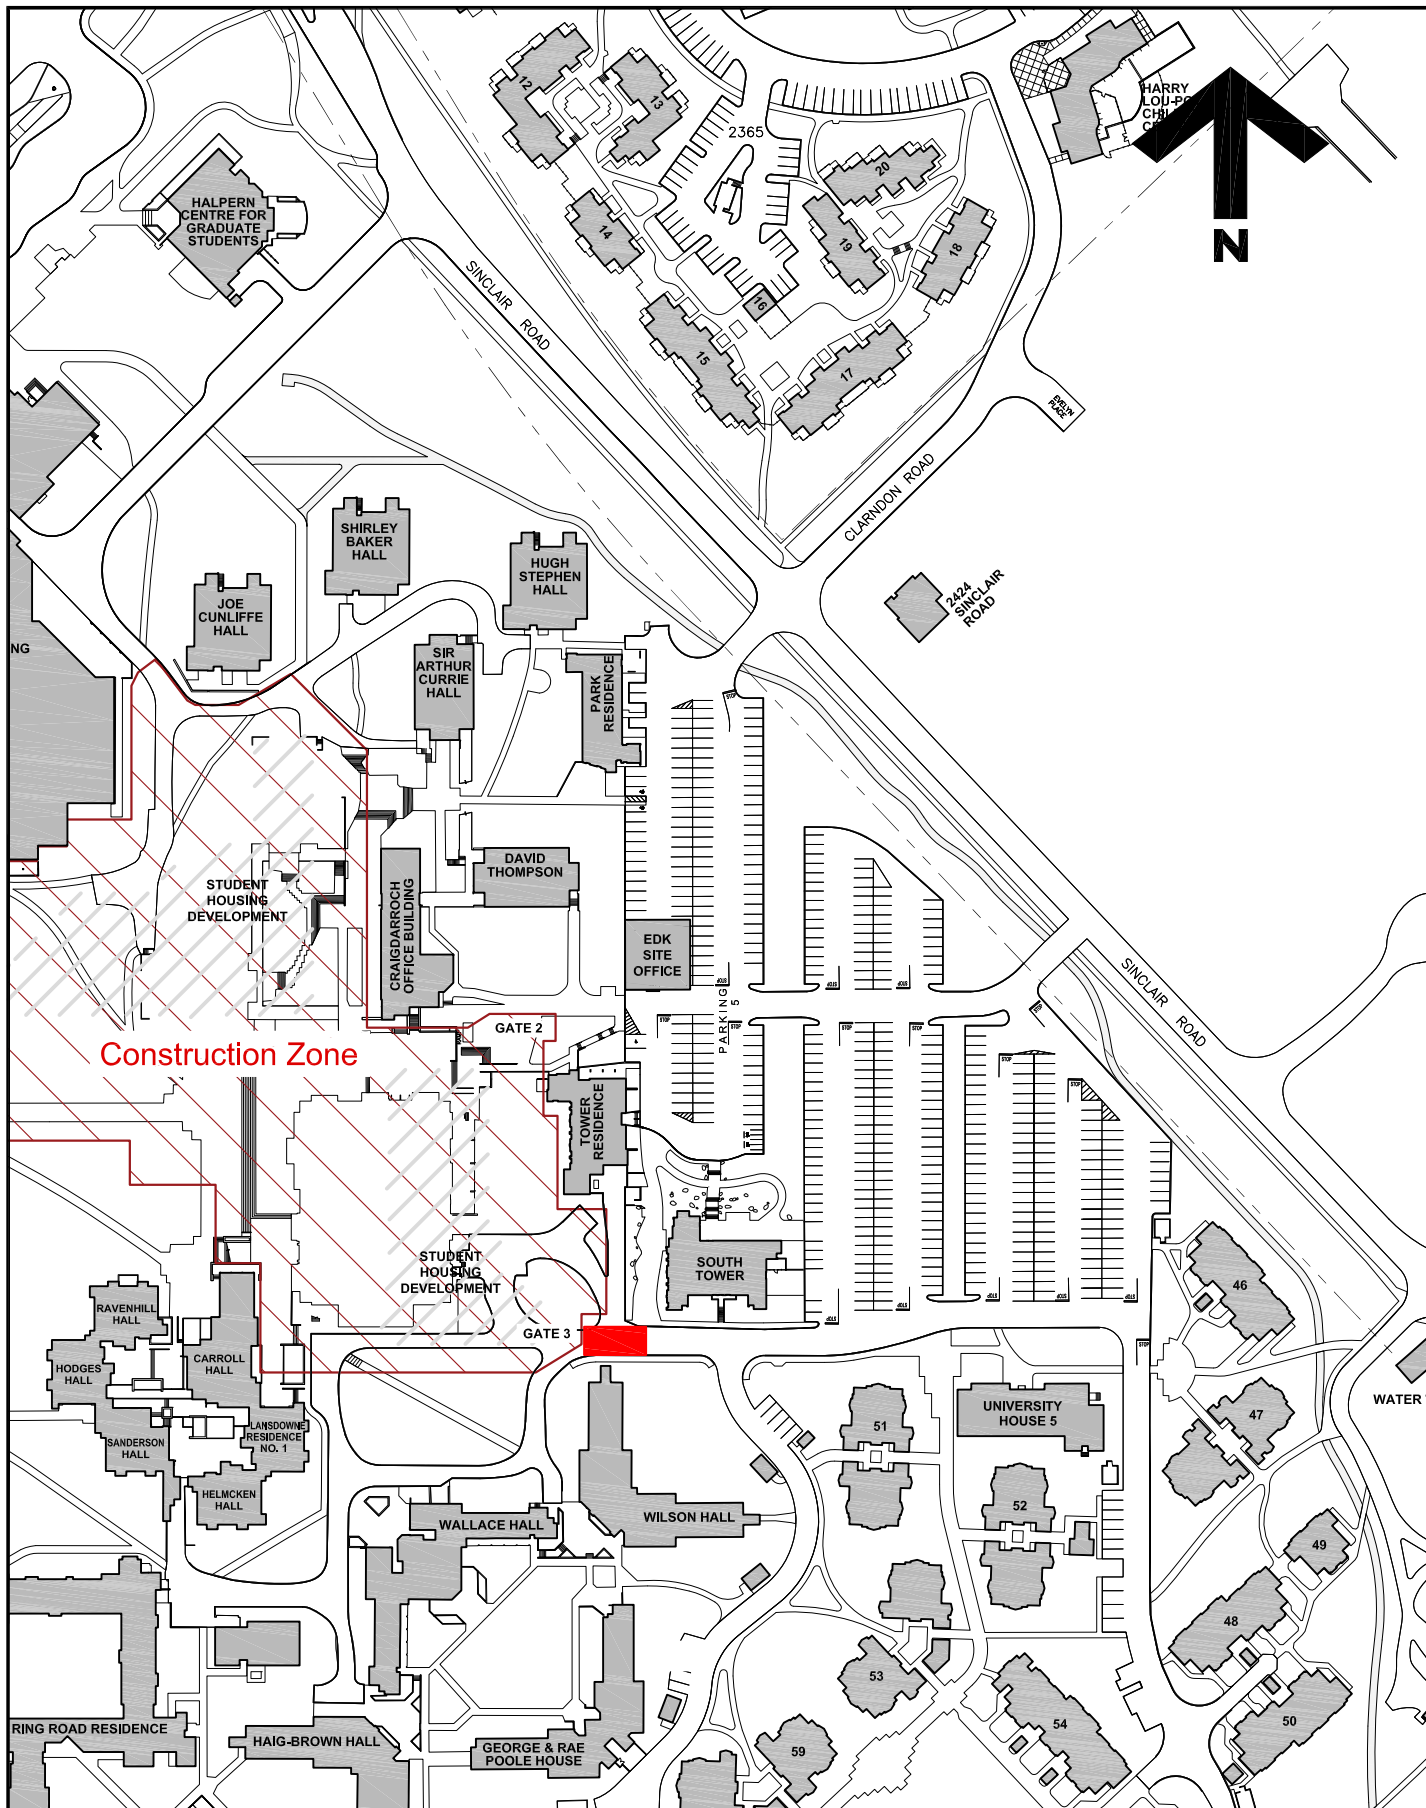

Construction Zone



University of Victoria

Facilities Management

Notes:

Roadway at Gate 3 blocked April 6, 2021 7.30 am - 6.00pm



TCP in place if Emergency access is required.

Title:

Student Housing Development Road Blockage

Date: April 6, 2021

Scale: 1:2000

Drawn By: JW

Project Number: F02265

Drawing No. **SK1**