


FACILITIES MANAGEMENT

Saunders Building

PO Box 1700 STN CSC Victoria BC V8W 2Y2 Canada

Title:	Visual Arts Building – Interior Renovation
Location:	Visual Arts Building (VIA) – A101A, A113, A112
Description:	<p>Facilities Management and Island Floor Centre are replacing flooring in a limited area of the first floor level. Please see attached floor layout depicting the impacted areas. The contractor will be finishing the installation by installing the wall base. This should be relatively quiet work.</p> <p>FMGT apologizes for any inconvenience this may cause.</p>
Time frame:	Wednesday, March 31, 2021 from 6:00 am to 10:00 am
FMGT contact:	Kim Frechette, Project Manager
Email address:	kfrechette@uvic.ca
Phone:	250-516-2922



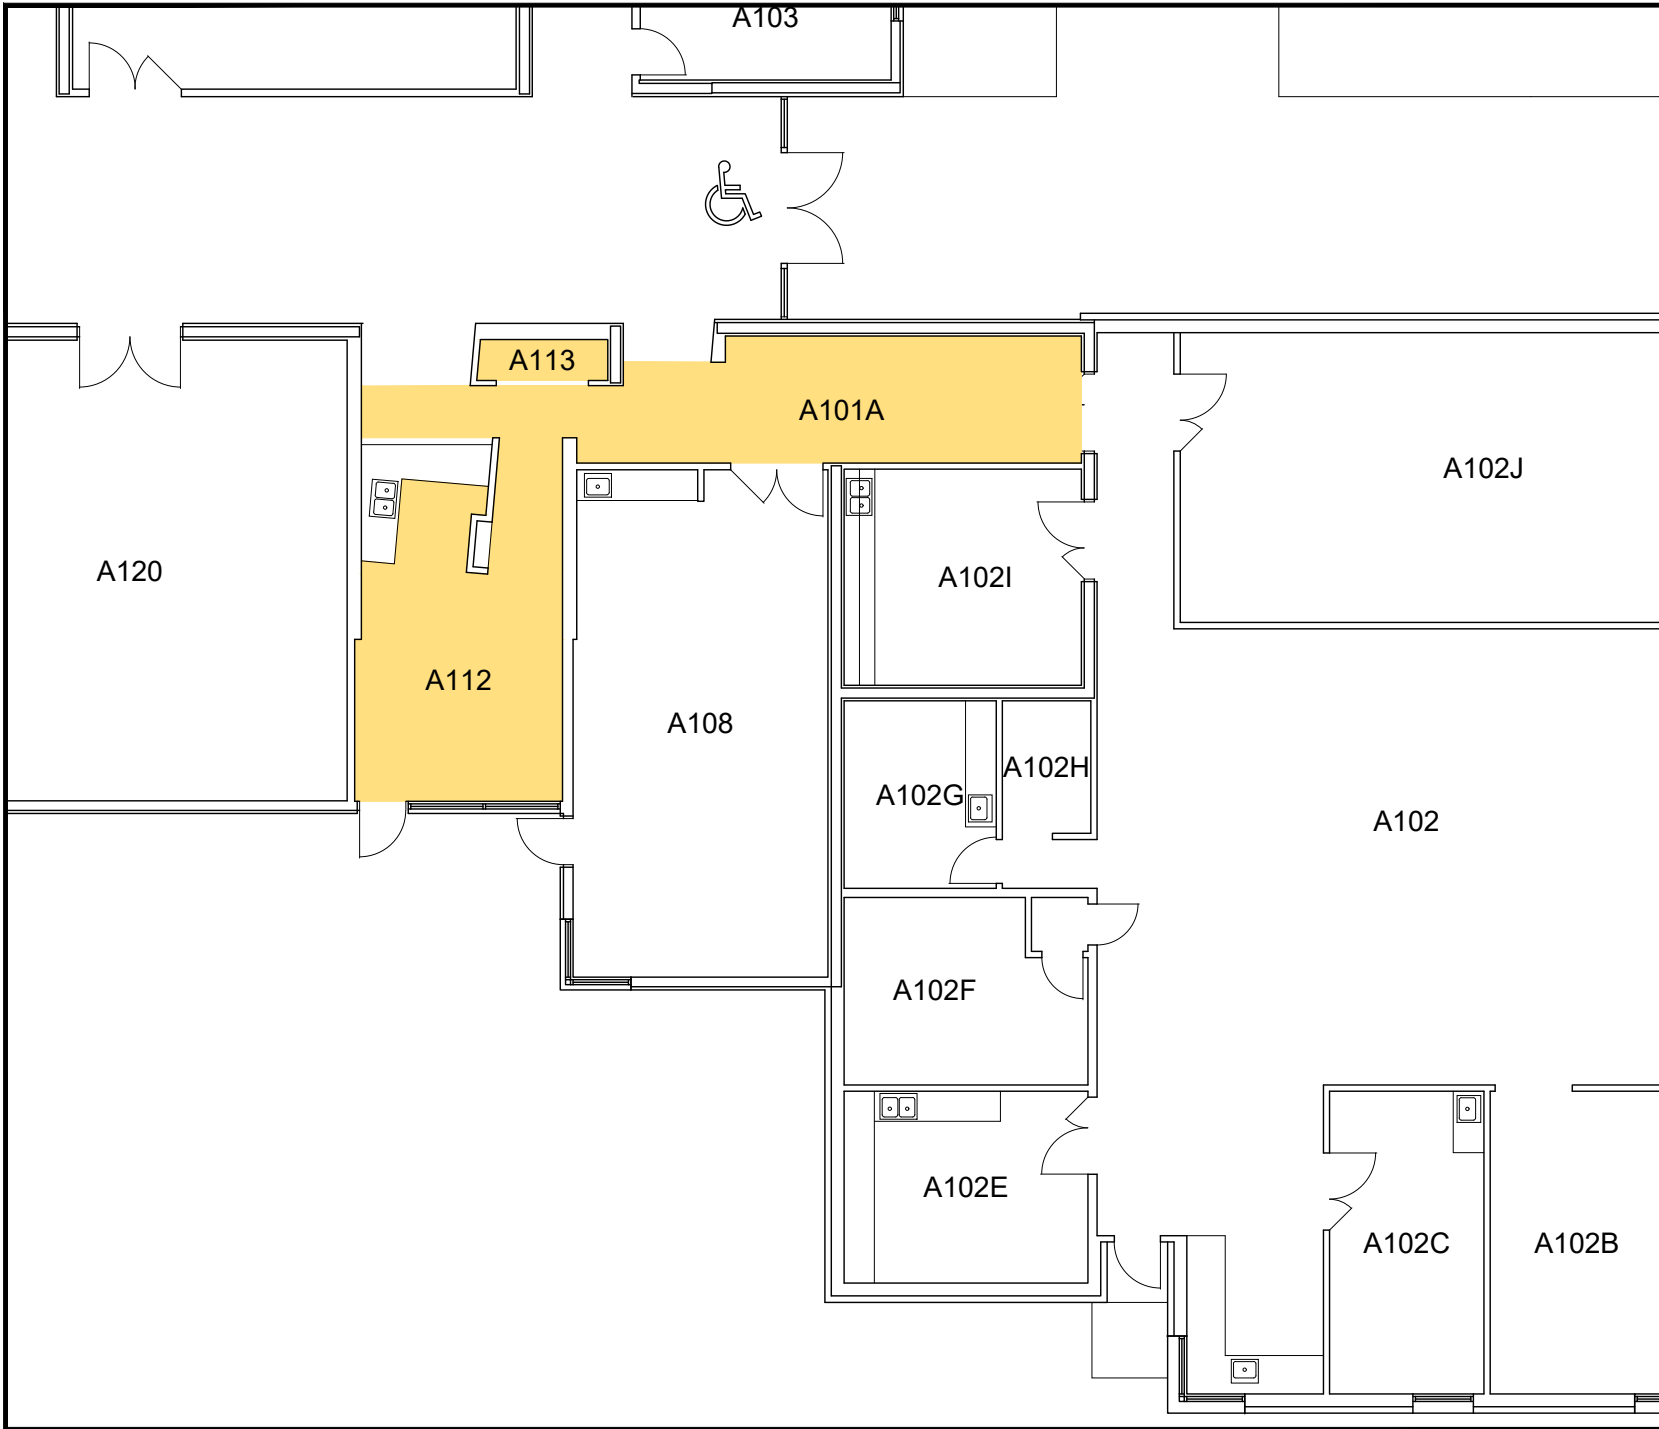

Facilities Management

Notes:
 Flooring Replacement

This drawing is for reference only. All site dimensions and conditions must be field-verified and reflected in all drawings submitted to UVic. The UVic title block is for FMGT use only. Modifications made to this document must be represented by the modifiers own title block. Any discrepancies found in UVic drawings must be communicated to UVic FMGT Project Manager assigned to the Project.

Title:
 Visual Arts
 Room A101a, A113, A112
 Flooring Replacement

Date: March 11, 2021
 Scale: 1:150
 Drawn By: djp
 Project Number: 19-04364
 Drawing No. SK1