


## FACILITIES MANAGEMENT

Saunders Building

PO Box 1700 STN CSC Victoria BC V8W 2Y2 Canada

---

<b>Title:</b>	Student Housing and Dining (SHD): Roadway Obstructed at Gate 3 (Wilson Hall / S Tower)
<b>Location:</b>	SHD Construction Site Gate 3 (Wilson / South Tower)
<b>Description:</b>	<p>On April 19, 2021, a large concrete pour on Building Two of the SHD project will obstruct the roadway at Gate 3 of the SHD construction site. (See location on attached map.)</p> <p>Due to the proximity of excavations on Building Two a concrete pump truck will be positioned partially on the University service road at Construction Site Gate 3 and be serviced by up to 40 concrete trucks during the pour.</p> <p>Delineators will be used to cordon off the area and two Traffic Control Personnel (TCP) will be in place to assist and oversee vehicular traffic.</p> <p>If emergency access is required, immediate access will be provided for emergency vehicles.</p> <p>Vehicles are advised to avoid this location on April 19. Pedestrians using the area are requested to follow instructions from the TCP.</p> <p>Reconfiguration of the site compound by Gate 3 means this is expected to be the last time the concrete pump truck will block the roadway.</p>
<b>Time frame:</b>	Monday, April 19, 2021 07:30am – 6:00pm (Estimated timeframe)
<b>FMGT contact:</b> <b>Secondary contact:</b>	David Hill, Senior Project Manager Gerry Underhill, Project Manager
<b>Email address:</b>	<a href="mailto:david.hill@colliersprojectleaders.com">david.hill@colliersprojectleaders.com</a> <a href="mailto:gunderhill@uvic.ca">gunderhill@uvic.ca</a>
<b>Phone:</b>	David Hill: 250-580-4939 Gerry Underhill: 250-661-5263

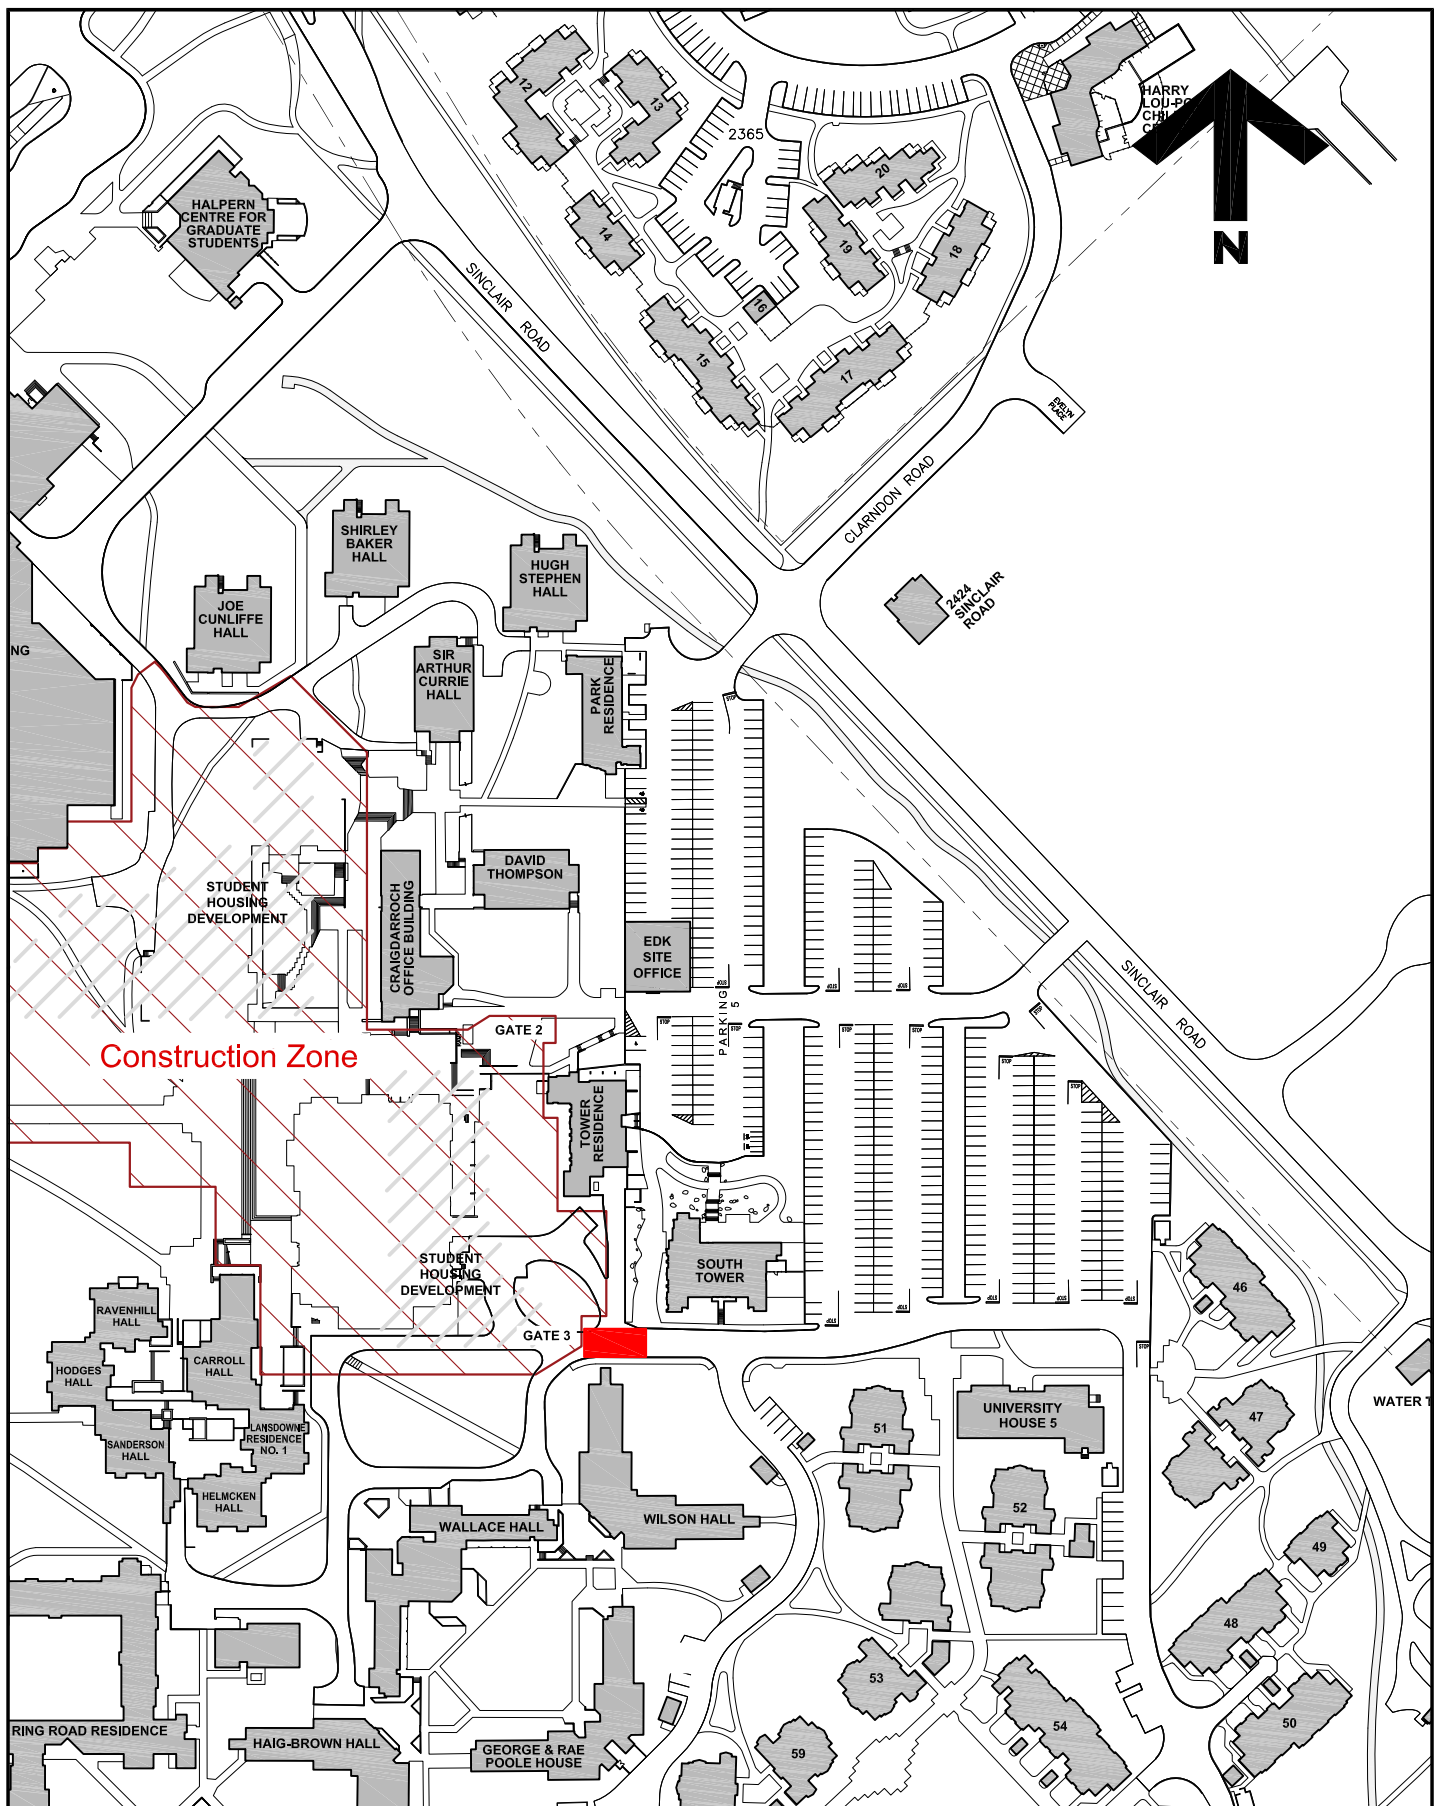

**University  
of Victoria**

**Facilities Management**

**Notes:**

Roadway at Gate 3  
blocked April 19, 2021  
7.30 am - 6.00pm



TCP in place if Emergency  
access is required.

**Title:**

**Student Housing Development  
Road Blockage**

**Date:** April 19, 2021

**Scale:** 1:2000

**Drawn By:** JW

**Project Number:** F02265

**Drawing No.** SK1