


## FACILITIES MANAGEMENT

Saunders Building

PO Box 1700 STN CSC Victoria BC V8W 2Y2 Canada

---

<b>Title:</b>	Student Housing and Dining (SHD): Ring Road Lane Closure
<b>Location:</b>	Ring Road – By SHD Construction Site (See Sketch)
<b>Description:</b>	<p>Commencing at 7:30am on Tuesday April 20, Facilities Management and EDK will be replacing the damaged lamp standard near the SHD Construction Site Gate 4 – see attached sketch.</p> <p>The work will require the left lane of Ring Road and the pedestrian sidewalk to be closed between the hours of 10:00am and 2:00pm.</p> <p>Traffic Control personnel and signage will be in place to assist Ring Road users during this work.</p>
<b>Time frame:</b>	Tuesday April 20, 2021 – 7:30am to 2:00pm (Lane closure between 10:00am and 2:00pm)
<b>FMGT contact:</b> <b>Secondary contact:</b>	David Hill, Senior Project Manager Gerry Underhill, Project Manager
<b>Email address:</b>	<a href="mailto:david.hill@colliersprojectleaders.com">david.hill@colliersprojectleaders.com</a> <a href="mailto:gunderhill@uvic.ca">gunderhill@uvic.ca</a>
<b>Phone:</b>	David Hill: 250-580-4939 Gerry Underhill: 250-661-5263

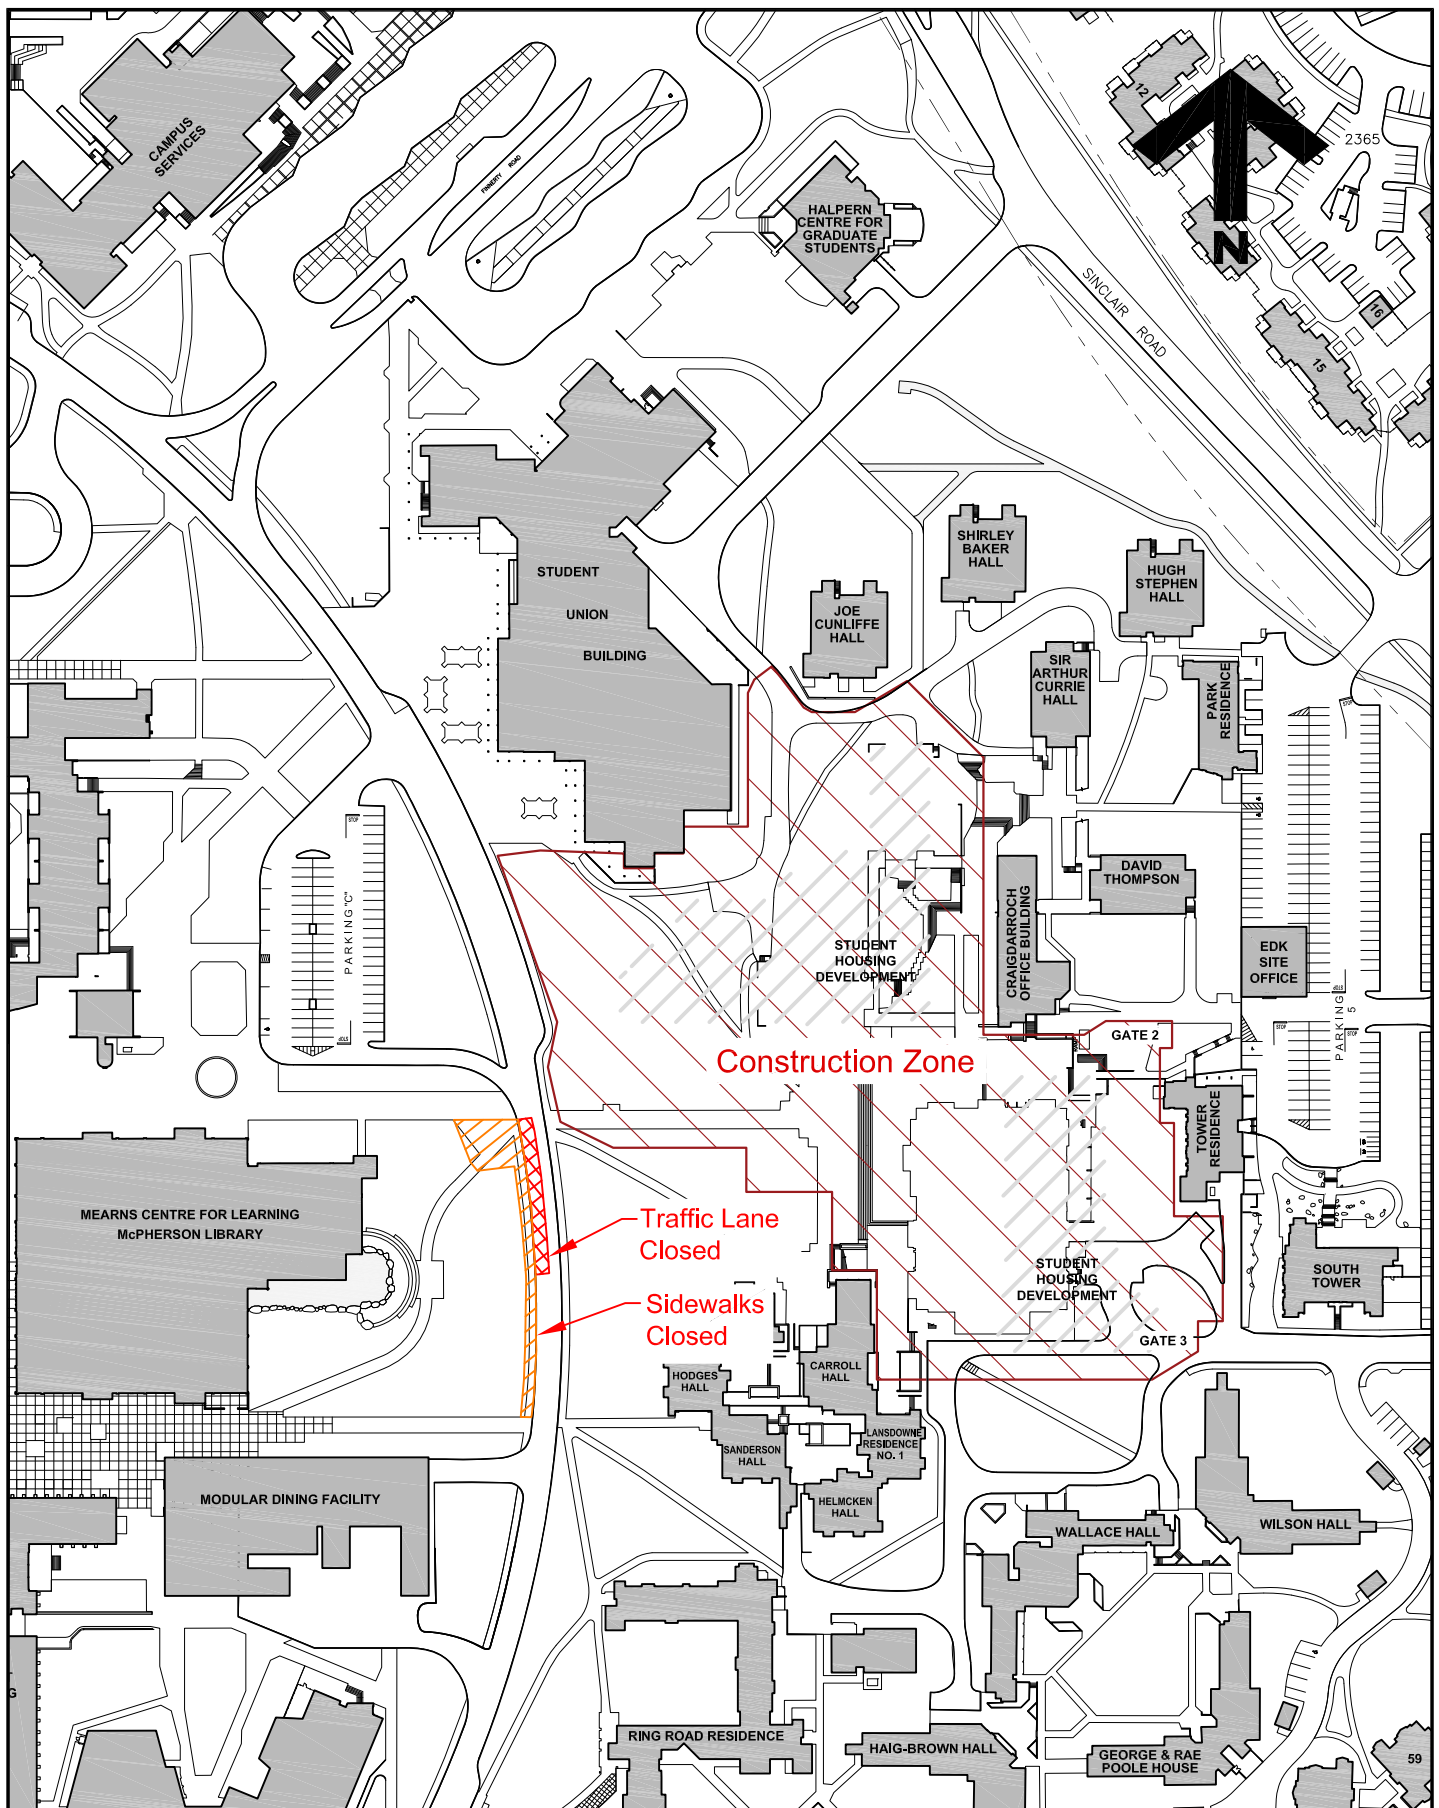

**University  
of Victoria**

**Facilities Management**

**Notes:**

Work to take place 10 a.m - 2 p.m.  
Tuesday, April 20th

**Title:**

**Student Housing Development  
Streetlight Installation**

**Date:**

**15 April 2021**

**Scale:**

**1:2000**

**Drawn By:**

**JW**

**Project Number:**

**F02265**

**Drawing No.**

**SK1**