

FACILITIES MANAGEMENT

Saunders Building

PO Box 1700 STN CSC Victoria BC V8W 2Y2 Canada

Title:	Engineering Computer Science (ECS) - Tray Infill Project Scaffolding removal and temporary storage
Location:	ECS atrium trays and adjacent affected rooms (see attached plans)
Description:	<p>Facilities Management and Aral Construction (Prime Contractor) will remove part of the scaffolding used for the Tray Infill project and temporarily store it on ECS level 1 as shown on the attached drawings.</p> <p>Removal will be coordinated with course schedules to minimize noise disruption. All emergency exit routes will be maintained.</p>
Time frame:	May 3 through May 7, 2021
FMGT contact:	Scott Kingham, Project Manager
Email address:	skingham@uvic.ca
Phone:	250-507-3146



University
of Victoria

Facilities Management

Notes:

Work to take place from
May 3rd thru 7th, 2021

This drawing is for reference only. All site dimensions and conditions must be field-verified and reflected in all drawings submitted to UVic. The UVic title block is for FMGT use only. Modifications made to this document must be represented by the modifiers own title block. Any discrepancies found in UVic drawings must be communicated to UVic FMGT Project Manager assigned to the Project.

Title:

**Engineering Computer
Science Building
Tray Infill Project
Scaffolding Storage Plan**


Date: **29 April 2021**

Scale: **1:300**

Drawn By: **JW**

Project Number: **20-04527**

Drawing No. **SK1**

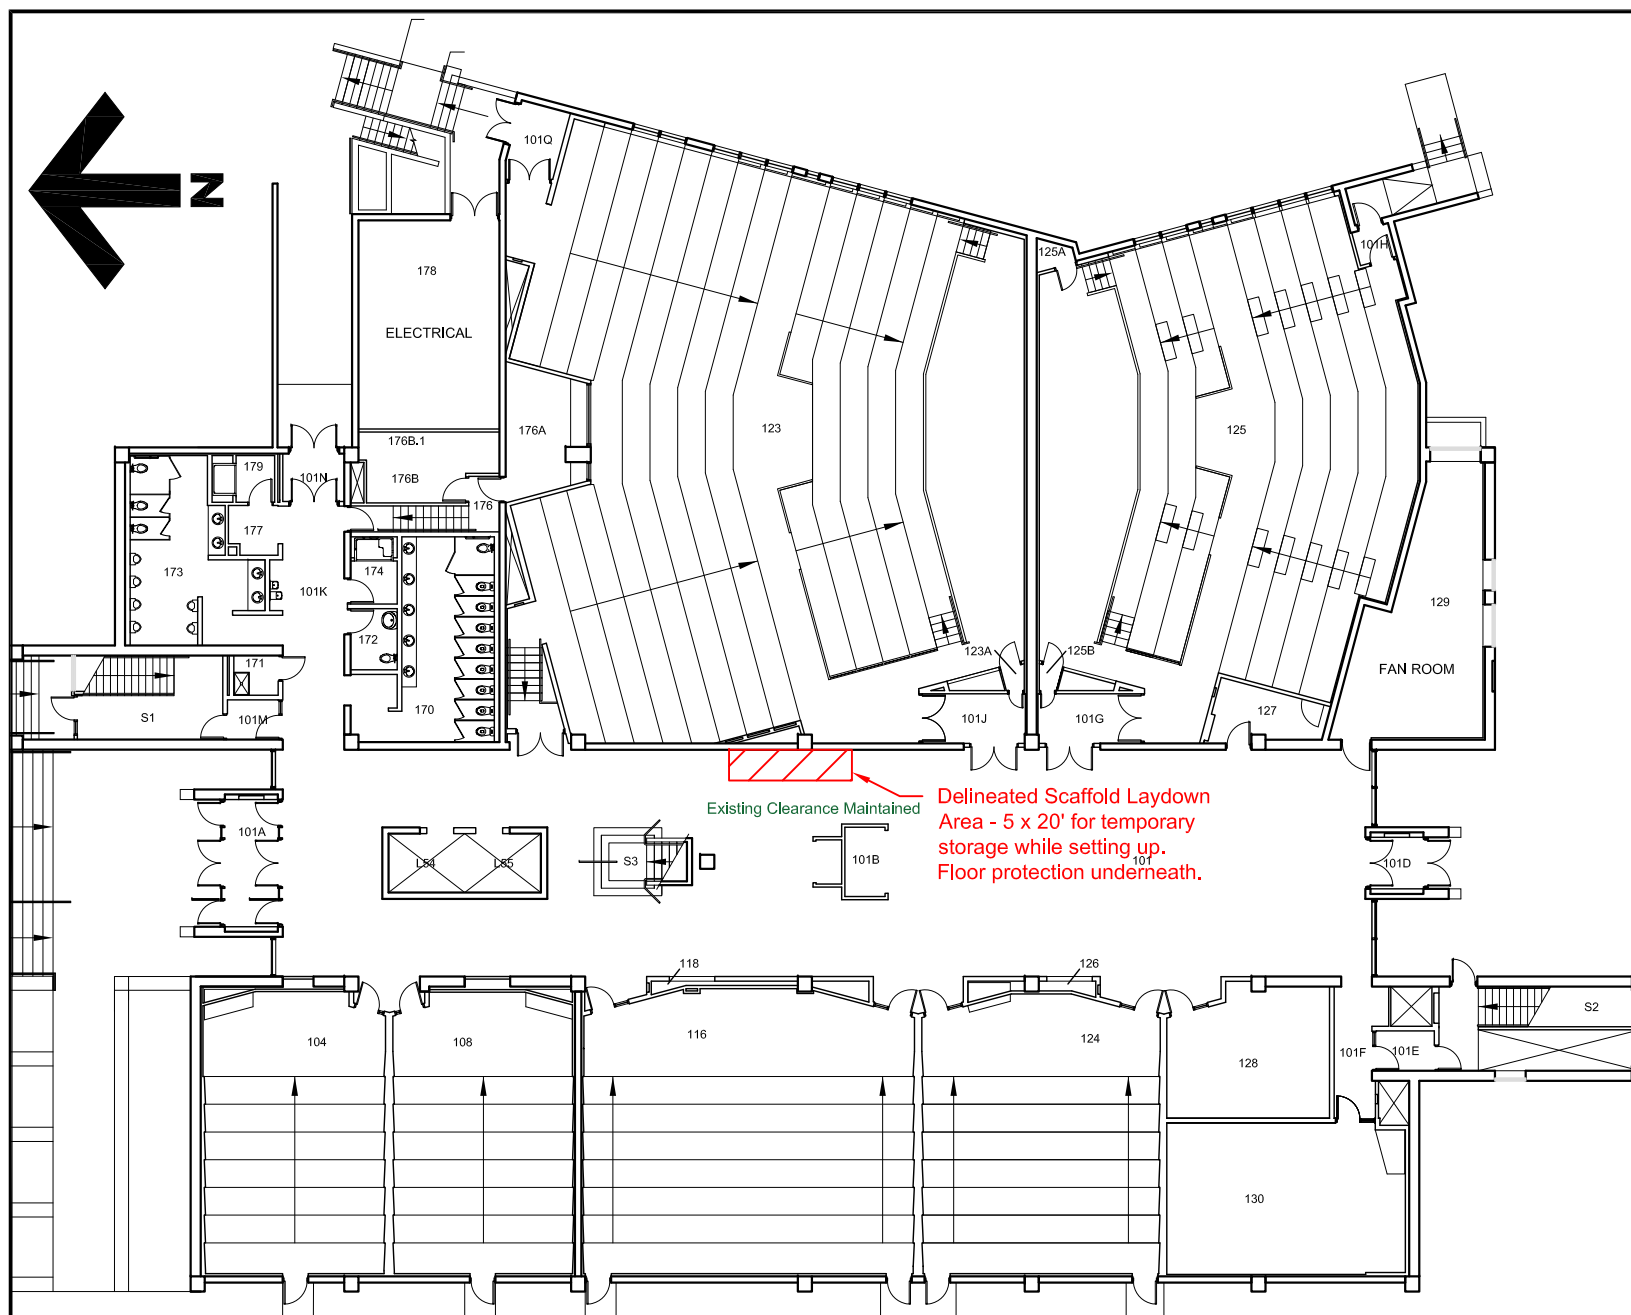




Notes:

- Work to take place from
May 3rd thru 7th, 2021

This drawing is for reference only. All site dimensions and conditions must be field-verified and reflected in all drawings submitted to UVic. The UVic title block is for FMGT use only. Modifications made to this document must be represented by the modifiers own title block. Any discrepancies found in UVic drawings must be communicated to UVic FMGT Project Manager assigned to the Project.




Title:
**Engineering Computer
Science Building
Tray Infill Project
Level 2 Plan**

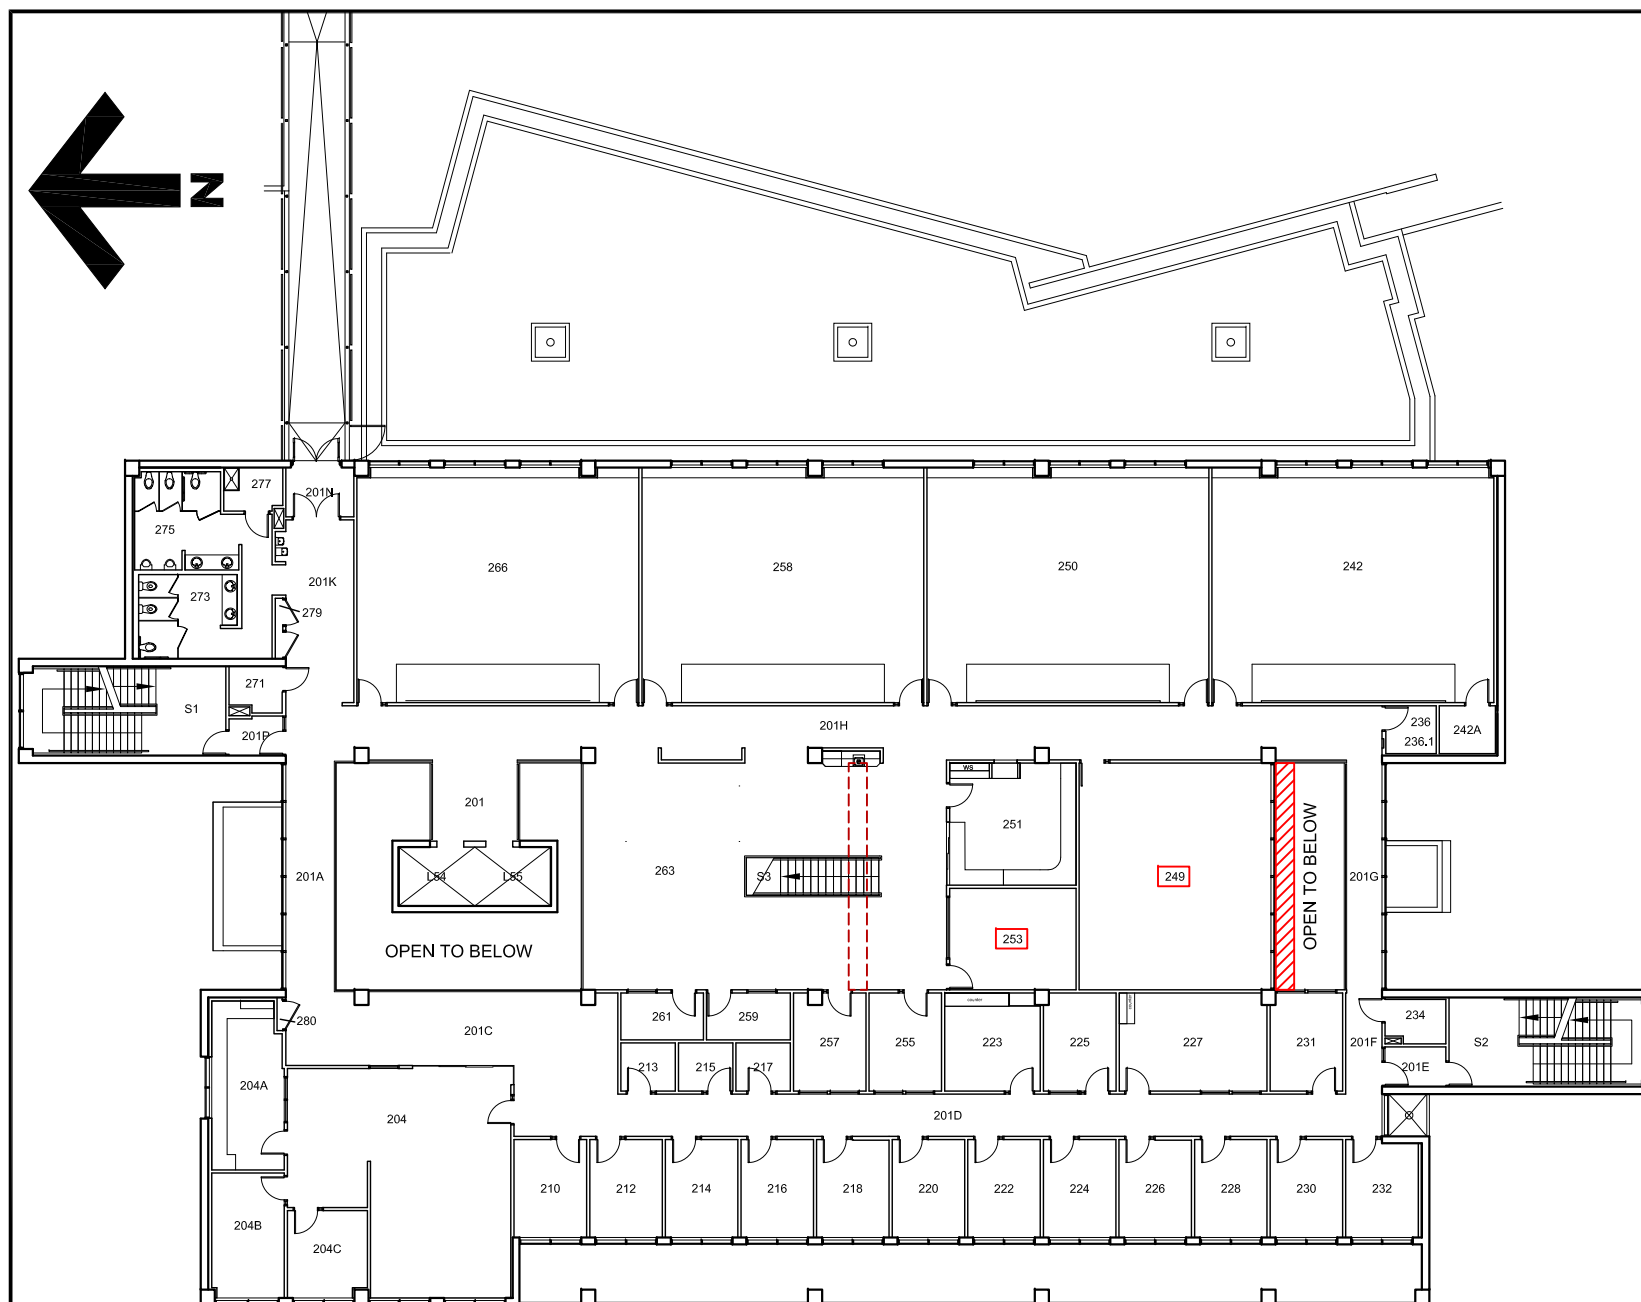Date: **29 April 2021**
Scale: **1:300**
Drawn By: **JW**
Project Number: **20-04527**
Drawing No. **SK2**





Notes:


-  Scaffolding to be Removed
 Scaffolding to Remain
 Affected Room



Work to take place from
May 3rd thru 7th, 2021

This drawing is for reference only. All site dimensions and conditions must be field-verified and reflected in all drawings submitted to UVic. The UVic title block is for FMGT use only. Modifications made to this document must be represented by the modifiers own title block. Any discrepancies found in UVic drawings must be communicated to UVic FMGT Project Manager assigned to the Project.

Title:
**Engineering Computer
Science Building
Tray Infill Project
Level 3 Plan**

Date: **29 April 2021**
Scale: **1:300**
Drawn By: **JW**
Project Number: **20-04527**
Drawing No. **SK3**

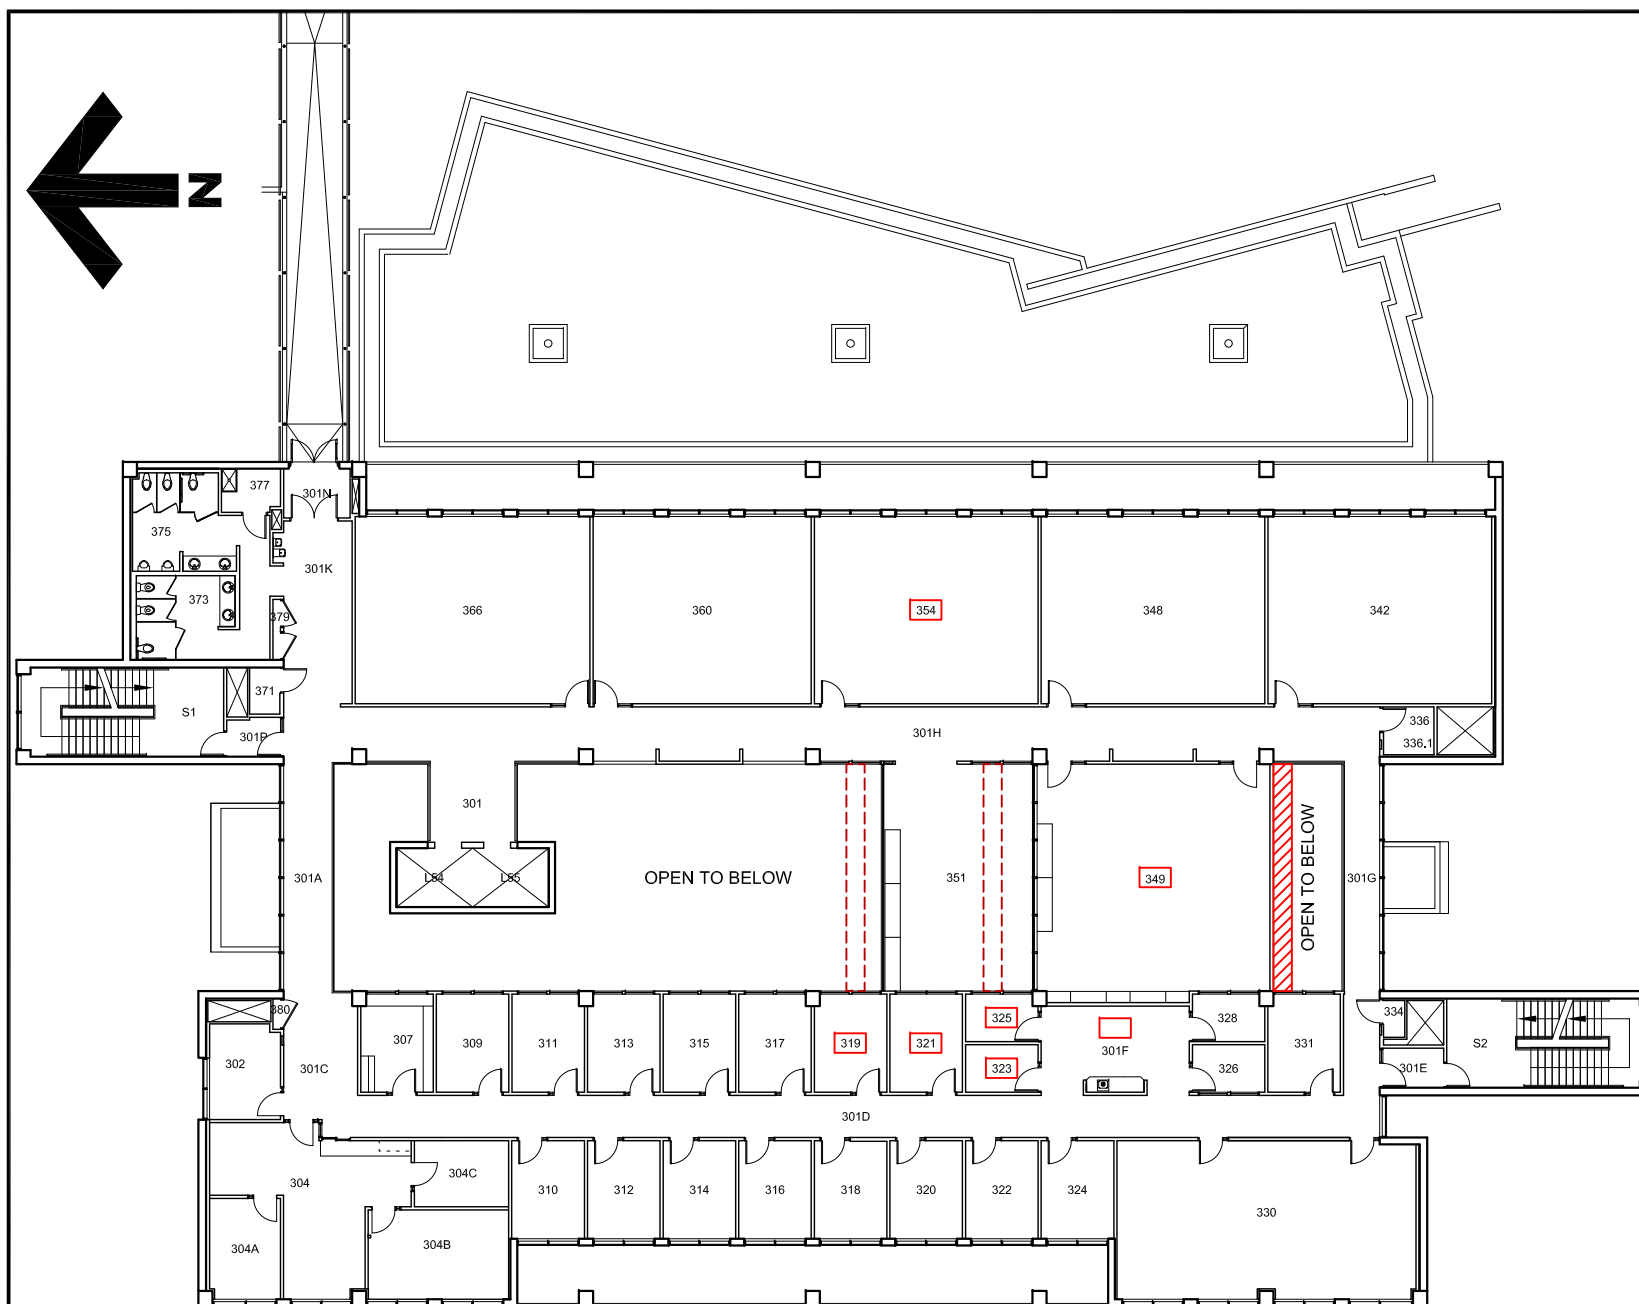

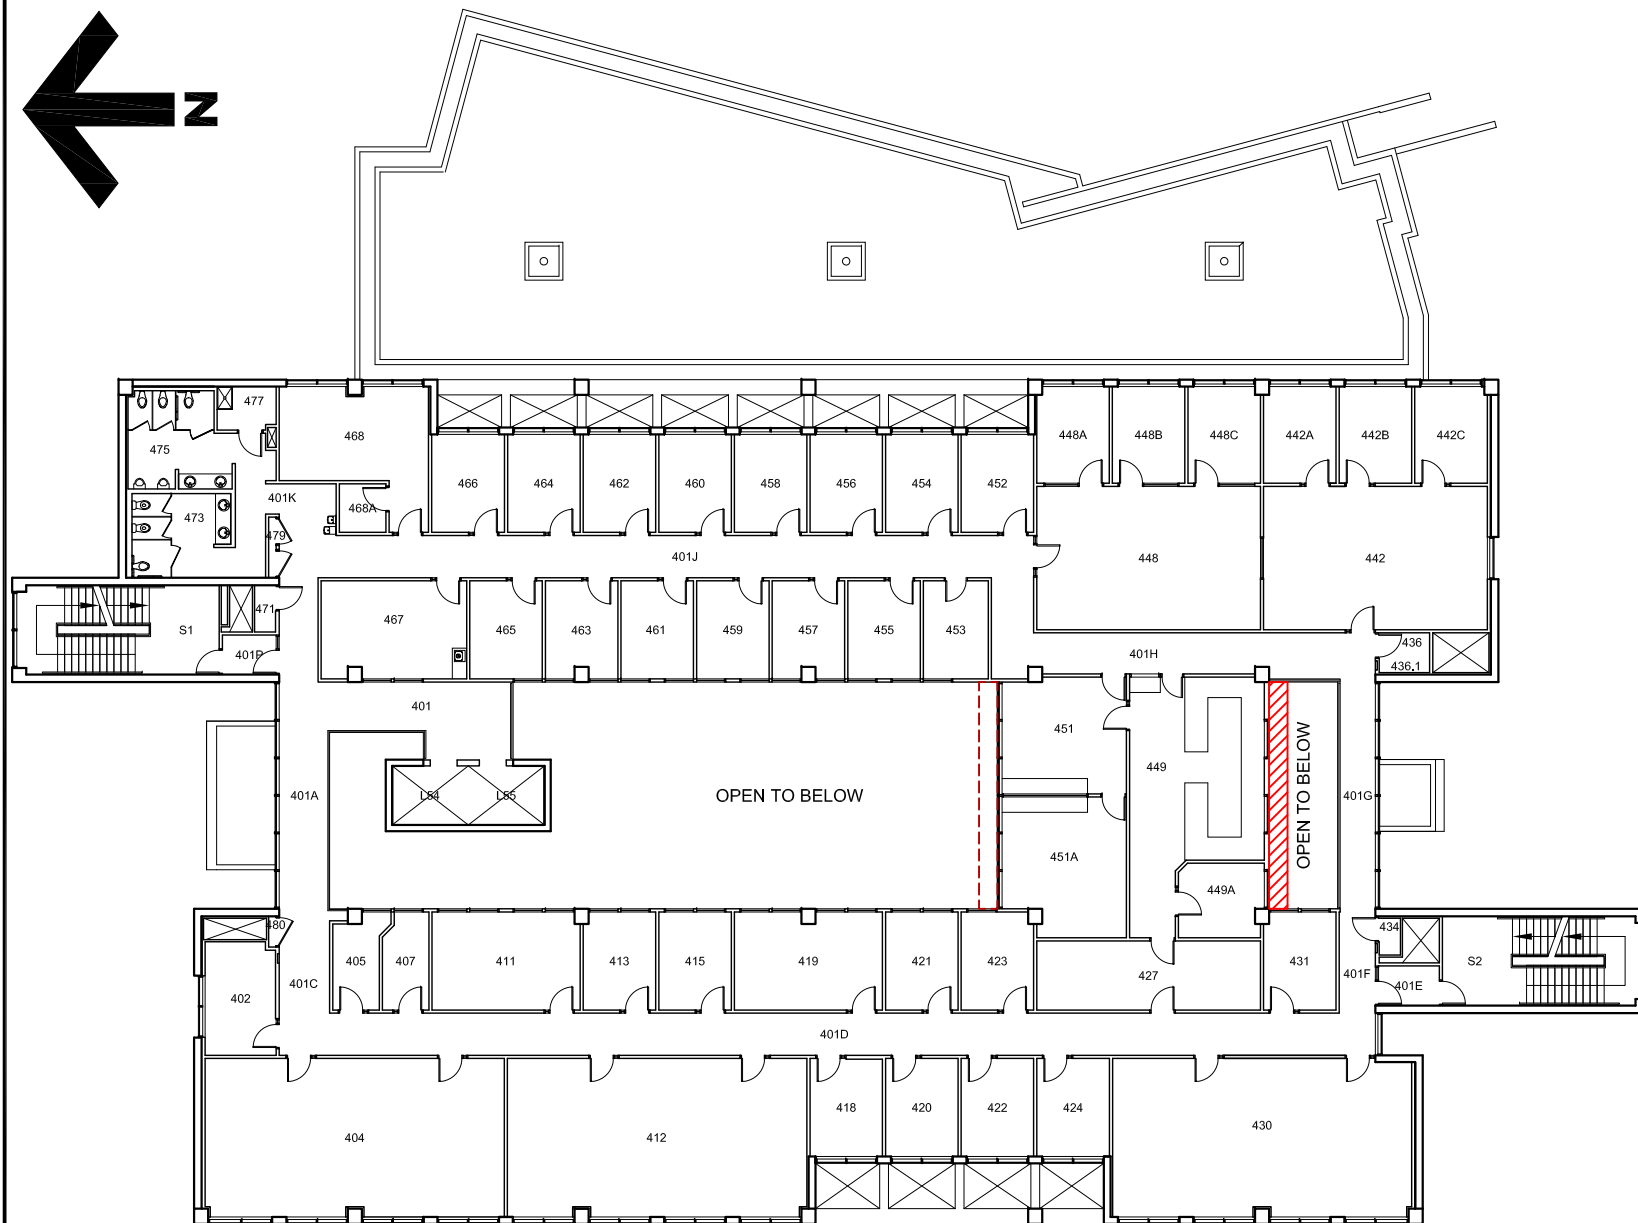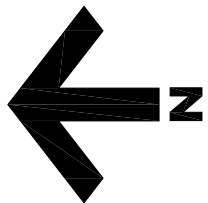


University
of Victoria

Facilities Management

Notes:

 Scaffolding to be Removed

 Scaffolding to Remain

 Affected Room

Work to take place from
May 3rd thru 7th, 2021

This drawing is for reference only. All site dimensions and conditions must be field-verified and reflected in all drawings submitted to UVic. The UVic title block is for FMGT use only. Modifications made to this document must be represented by the modifiers own title block. Any discrepancies found in UVic drawings must be communicated to UVic FMGT Project Manager assigned to the Project.

Title:

**Engineering Computer
Science Building
Tray Infill Project
Level 4 Plan**



Date: **29 April 2021**

Scale: **1:300**

Drawn By: **JW**

Project Number: **20-04527**


Drawing No. **SK4**

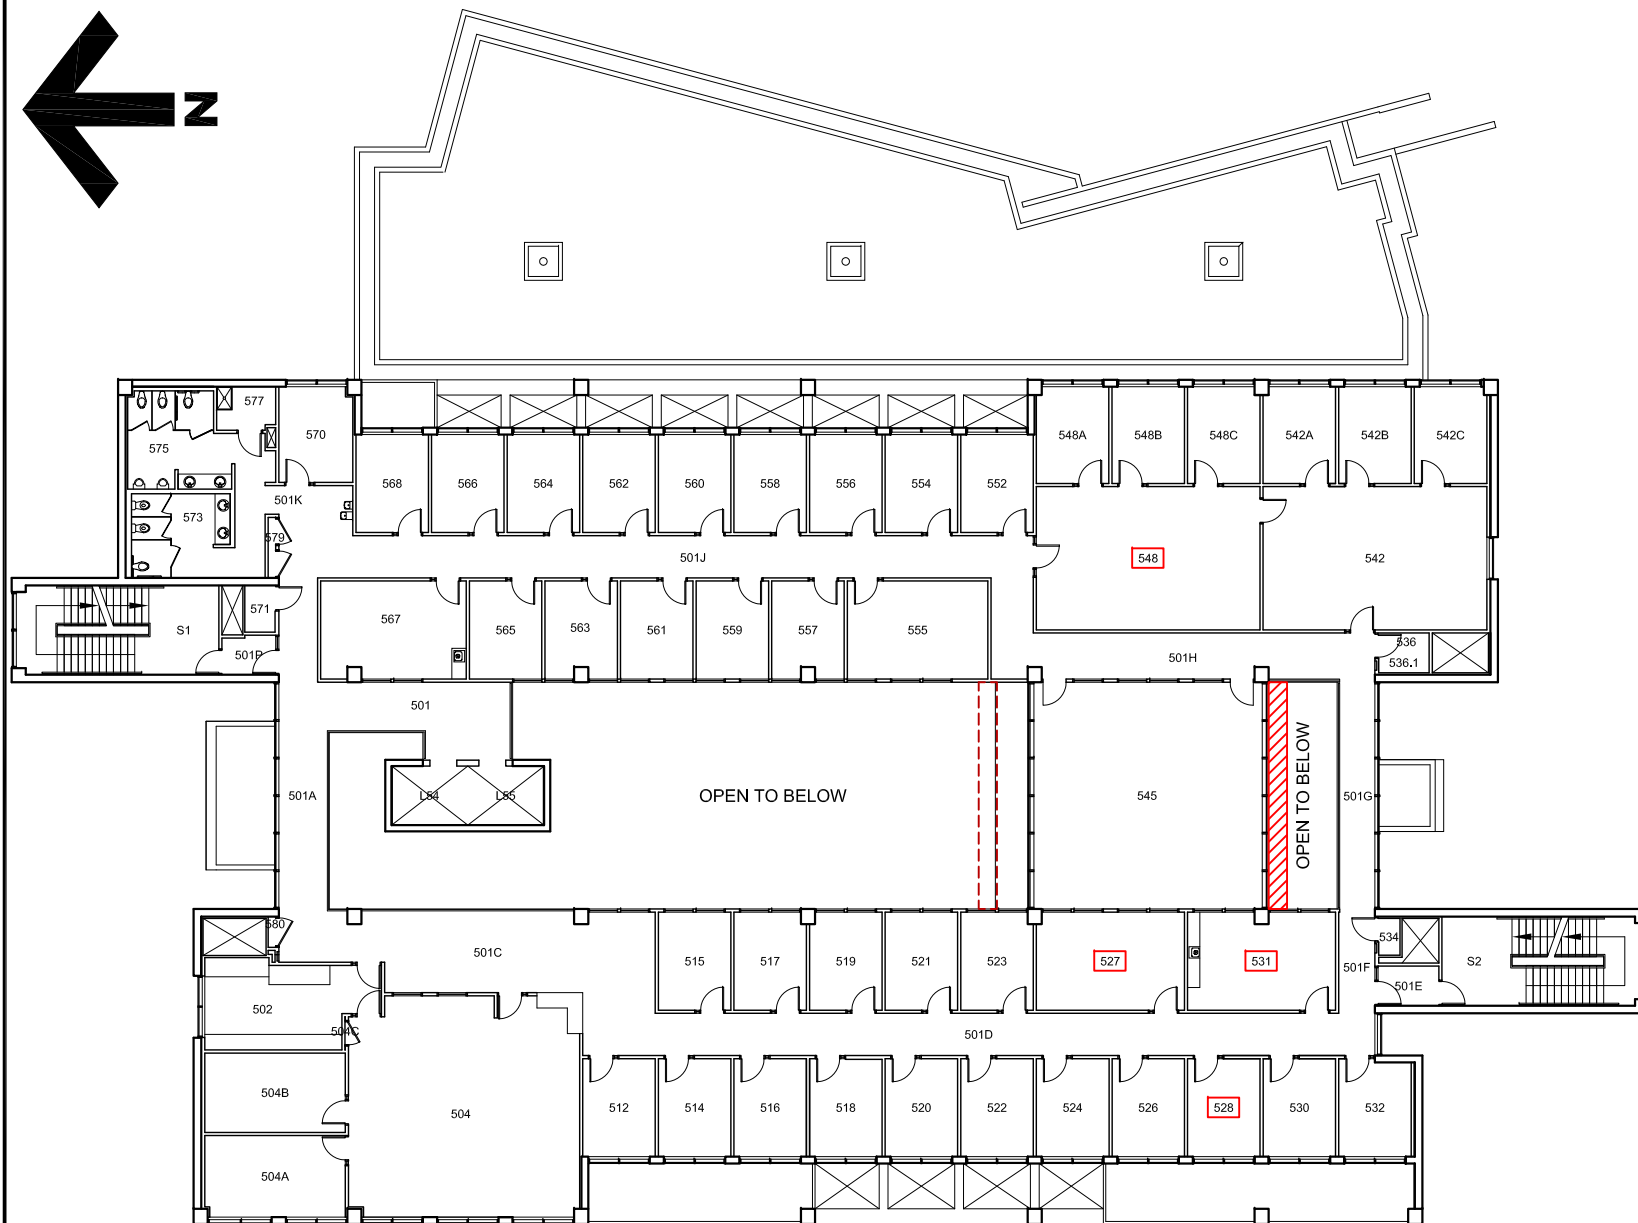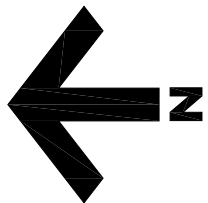

University
of Victoria

Facilities Management

Notes:

 Scaffolding to be Removed

 Scaffolding to Remain

 Affected Room

Work to take place from
May 3rd thru 7th, 2021

This drawing is for reference only. All site dimensions and conditions must be field-verified and reflected in all drawings submitted to UVic. The UVic title block is for FMGT use only. Modifications made to this document must be represented by the modifiers own title block. Any discrepancies found in UVic drawings must be communicated to UVic FMGT Project Manager assigned to the Project.

Title:

**Engineering Computer
Science Building
Tray Infill Project
Level 5 Plan**

Date: **29 April 2021**

Scale: **1:300**

Drawn By: **JW**

Project Number: **20-04527**

Drawing No. **SK5**