

## FACILITIES MANAGEMENT

Saunders Building

PO Box 1700 STN CSC Victoria BC V8W 2Y2 Canada

---

<b>Title:</b>	Engineering Computer Science (ECS) - Tray Infill Project Scaffolding removal and temporary storage
<b>Location:</b>	ECS atrium
<b>Description:</b>	<p>Facilities Management and Aral Construction (Prime Contractor) will remove part of the scaffolding used for the Tray Infill project and temporarily store it on ECS level 1 as shown on the attached drawings.</p> <p>Removal will be coordinated with course schedules to minimize noise disruption. All emergency exit routes will be maintained.</p>
<b>Time frame:</b>	May 26 through May 28, 2021 (inclusive); 4 pm to midnight
<b>FMGT contact:</b>	Scott Kingham, Project Manager
<b>Email address:</b>	skingham@uvic.ca
<b>Phone:</b>	250-507-3146



University  
of Victoria

## Facilities Management

### Notes:

Work to take place from  
May 26th thru 28th, 2021

This drawing is for reference only. All site dimensions and conditions must be field-verified and reflected in all drawings submitted to UVic. The UVic title block is for FMGT use only. Modifications made to this document must be represented by the modifiers own title block. Any discrepancies found in UVic drawings must be communicated to UVic FMGT Project Manager assigned to the Project.

### Title:

**Engineering Computer  
Science Building  
Tray Infill Project  
Scaffolding Storage Plan**


Date: **25 May1 2021**



Scale: **1:300**

Drawn By: **JW**

Project Number: **20-04527**

Drawing No. **SK1**

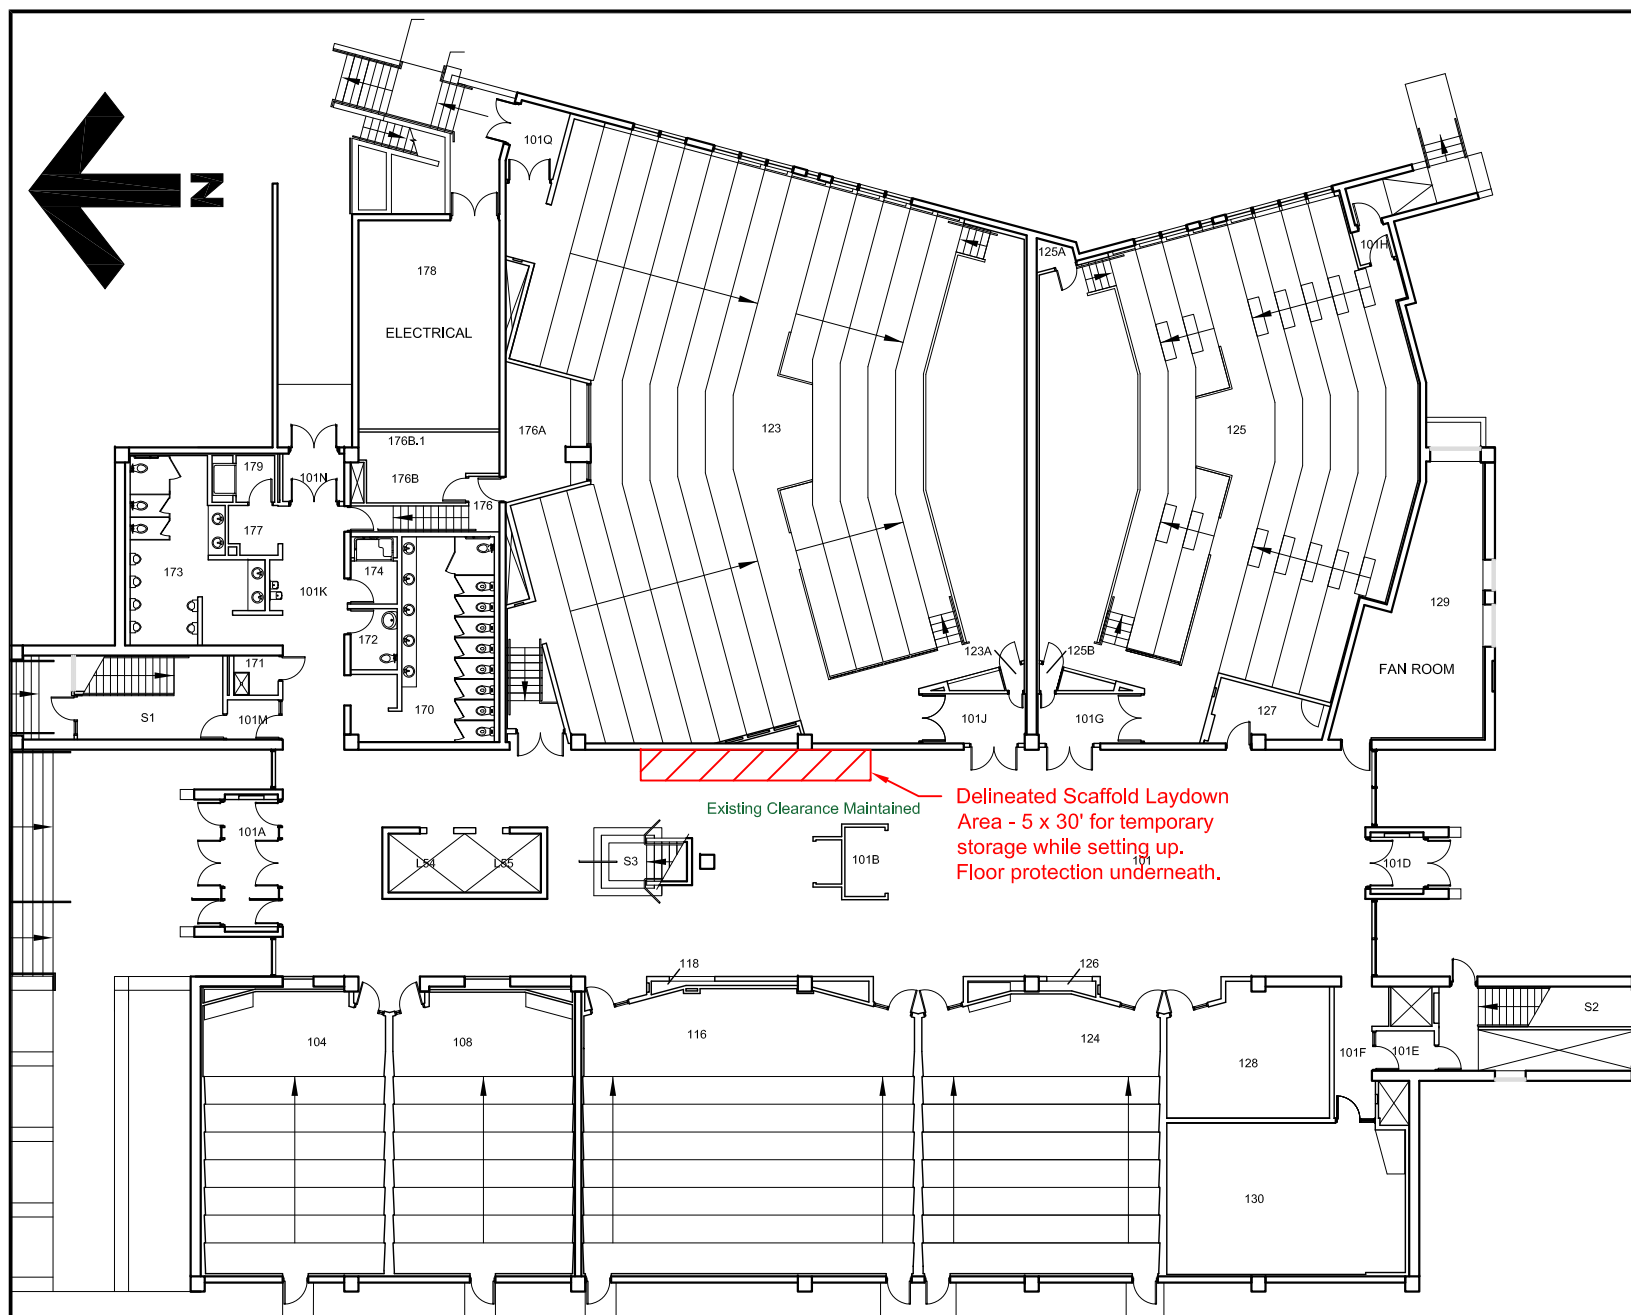

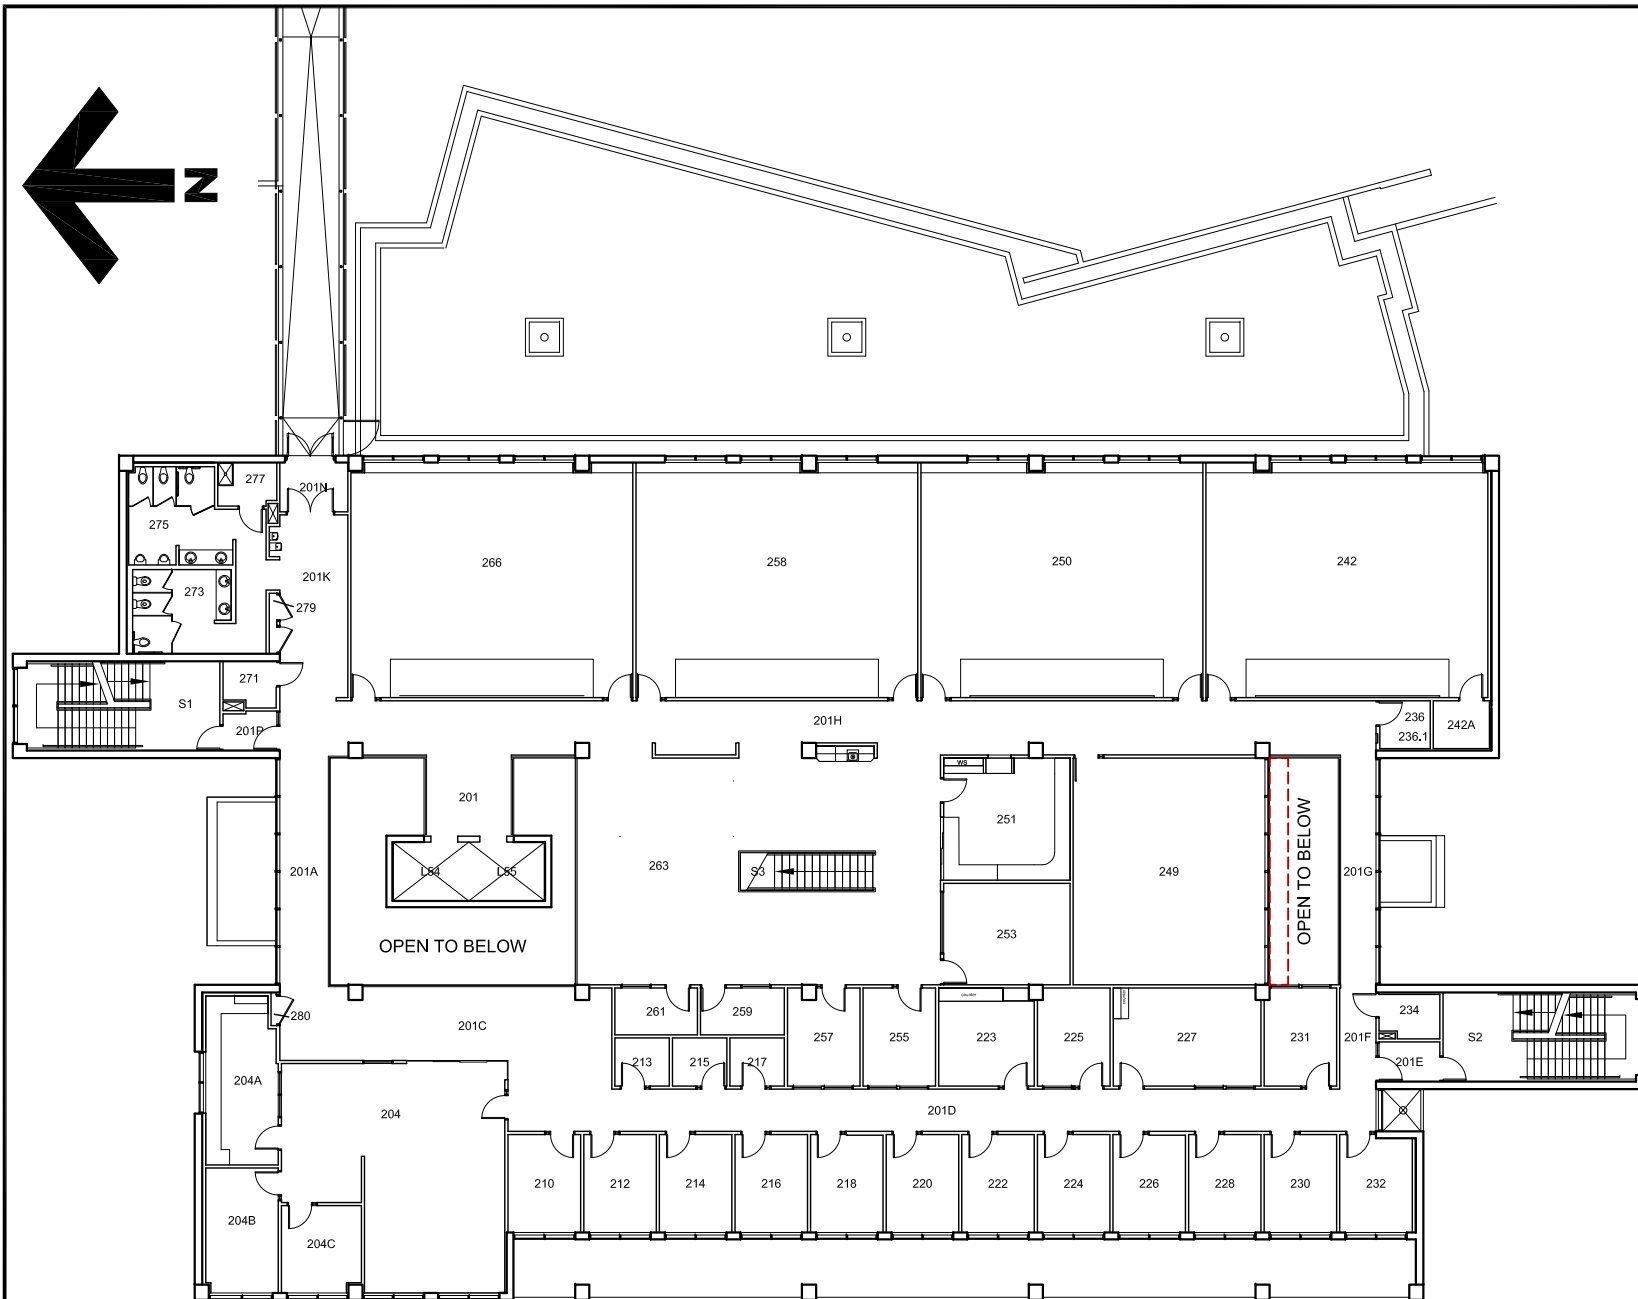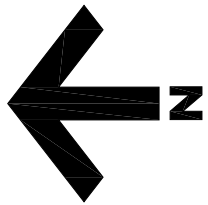

**University  
of Victoria**

## Facilities Management

Notes:

  Scaffolding to be Removed

Work to take place from  
May 26th thru 28th, 2021


This drawing is for reference only. All site dimensions and conditions must be field-verified and reflected in all drawings submitted to UVic. The UVic title block is for FMGT use only. Modifications made to this document must be represented by the modifiers own title block. Any discrepancies found in UVic drawings must be communicated to UVic FMGT Project Manager assigned to the Project.

Title:  
**Engineering Computer  
Science Building  
Tray Infill Project  
Level 2 Plan**

Date: **25 May 2021**  
Scale: **1:300**  
Drawn By: **JW**  
Project Number: **20-04527**  
Drawing No. **SK2**



Notes:


 Scaffolding to be Removed



Work to take place from  
May 26th thru 28th, 2021

This drawing is for reference only. All site dimensions and conditions must be field-verified and reflected in all drawings submitted to UVic. The UVic title block is for FMGT use only. Modifications made to this document must be represented by the modifiers own title block. Any discrepancies found in UVic drawings must be communicated to UVic FMGT Project Manager assigned to the Project.

Title:  
**Engineering Computer  
Science Building  
Tray Infill Project  
Level 3 Plan**

Date: 25 May 2021  
Scale: 1:300  
Drawn By: JW  
Project Number: 20-04527  
Drawing No. SK3

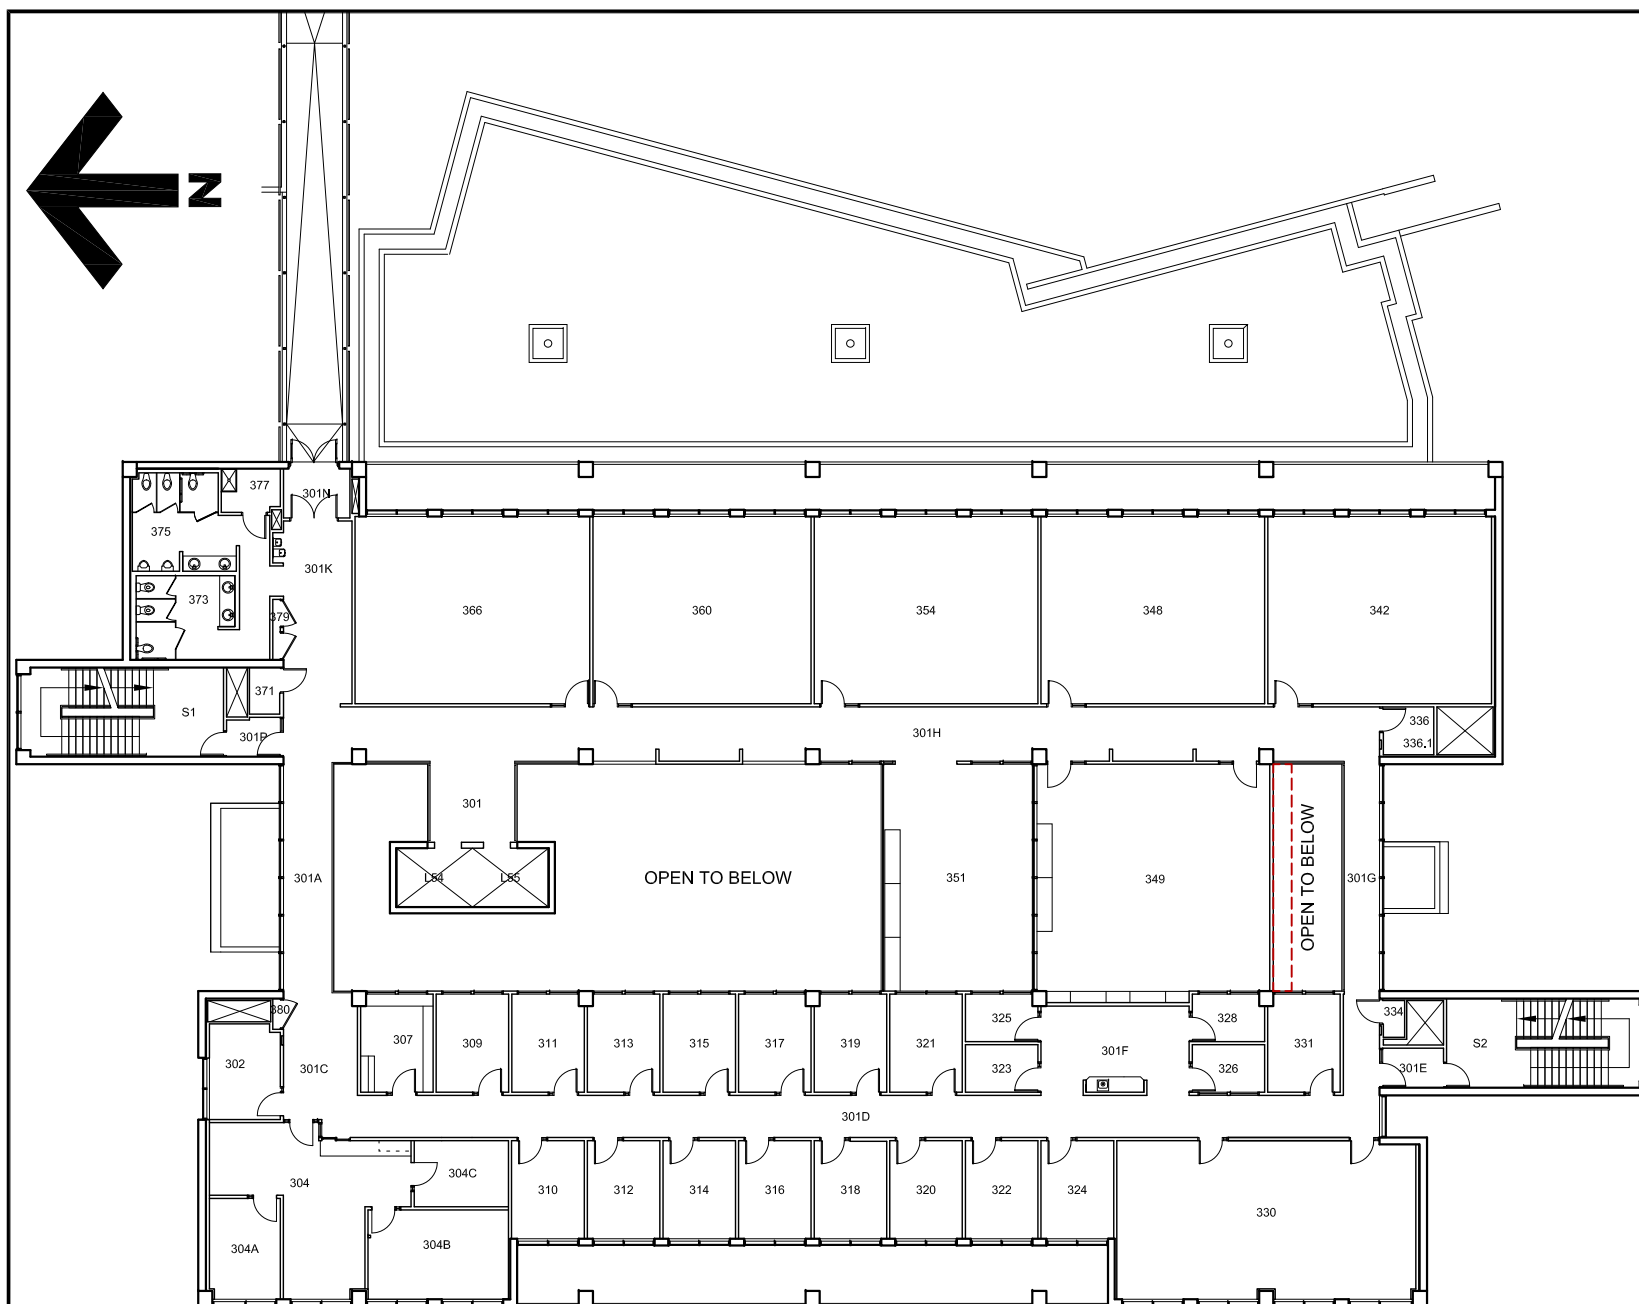

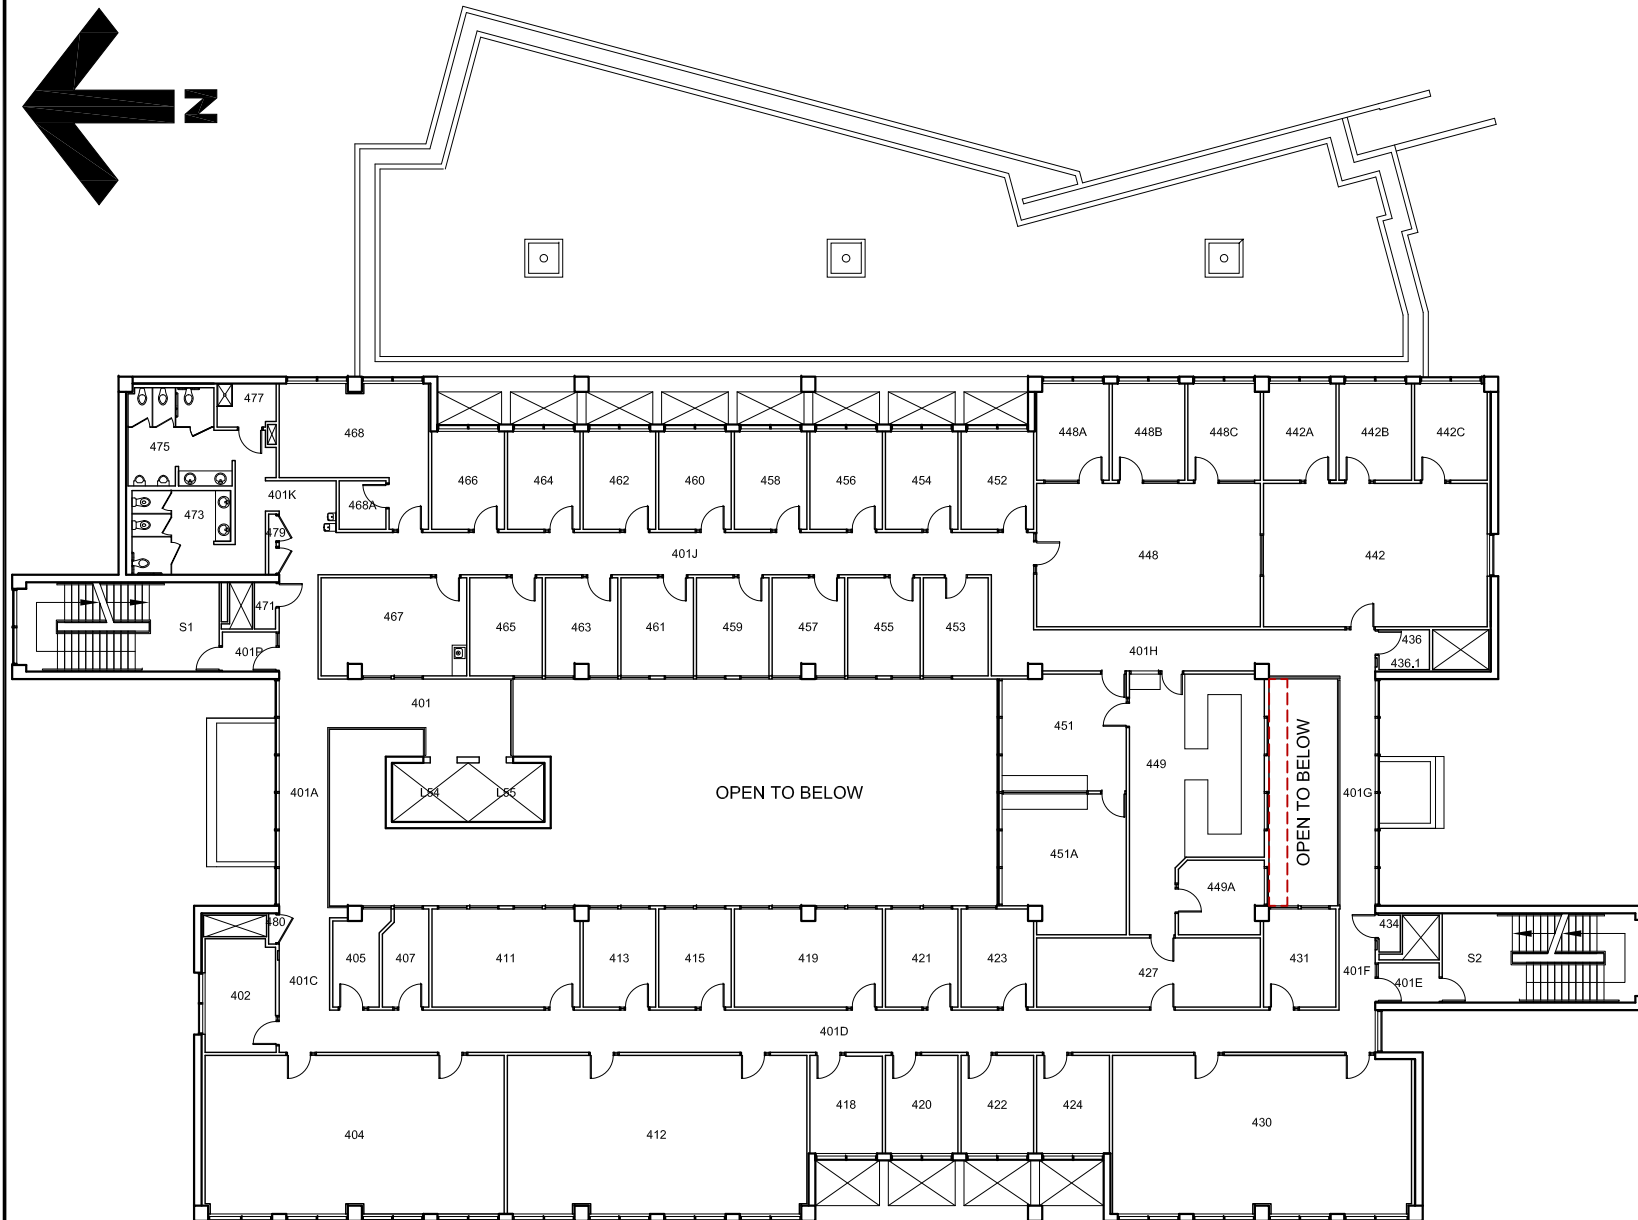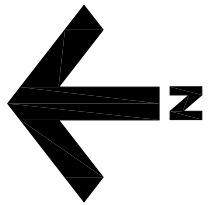

**University  
of Victoria**

## Facilities Management

### Notes:

  Scaffolding to be Removed

Work to take place from  
May 26th thru 28th, 2021

This drawing is for reference only. All site dimensions and conditions must be field-verified and reflected in all drawings submitted to UVic. The UVic title block is for FMGT use only. Modifications made to this document must be represented by the modifiers own title block. Any discrepancies found in UVic drawings must be communicated to UVic FMGT Project Manager assigned to the Project.

### Title:

**Engineering Computer  
Science Building  
Tray Infill Project  
Level 4 Plan**



Date: **25 May 2021**

Scale: **1:300**

Drawn By: **JW**

Project Number: **20-04527**

Drawing No. **SK4**

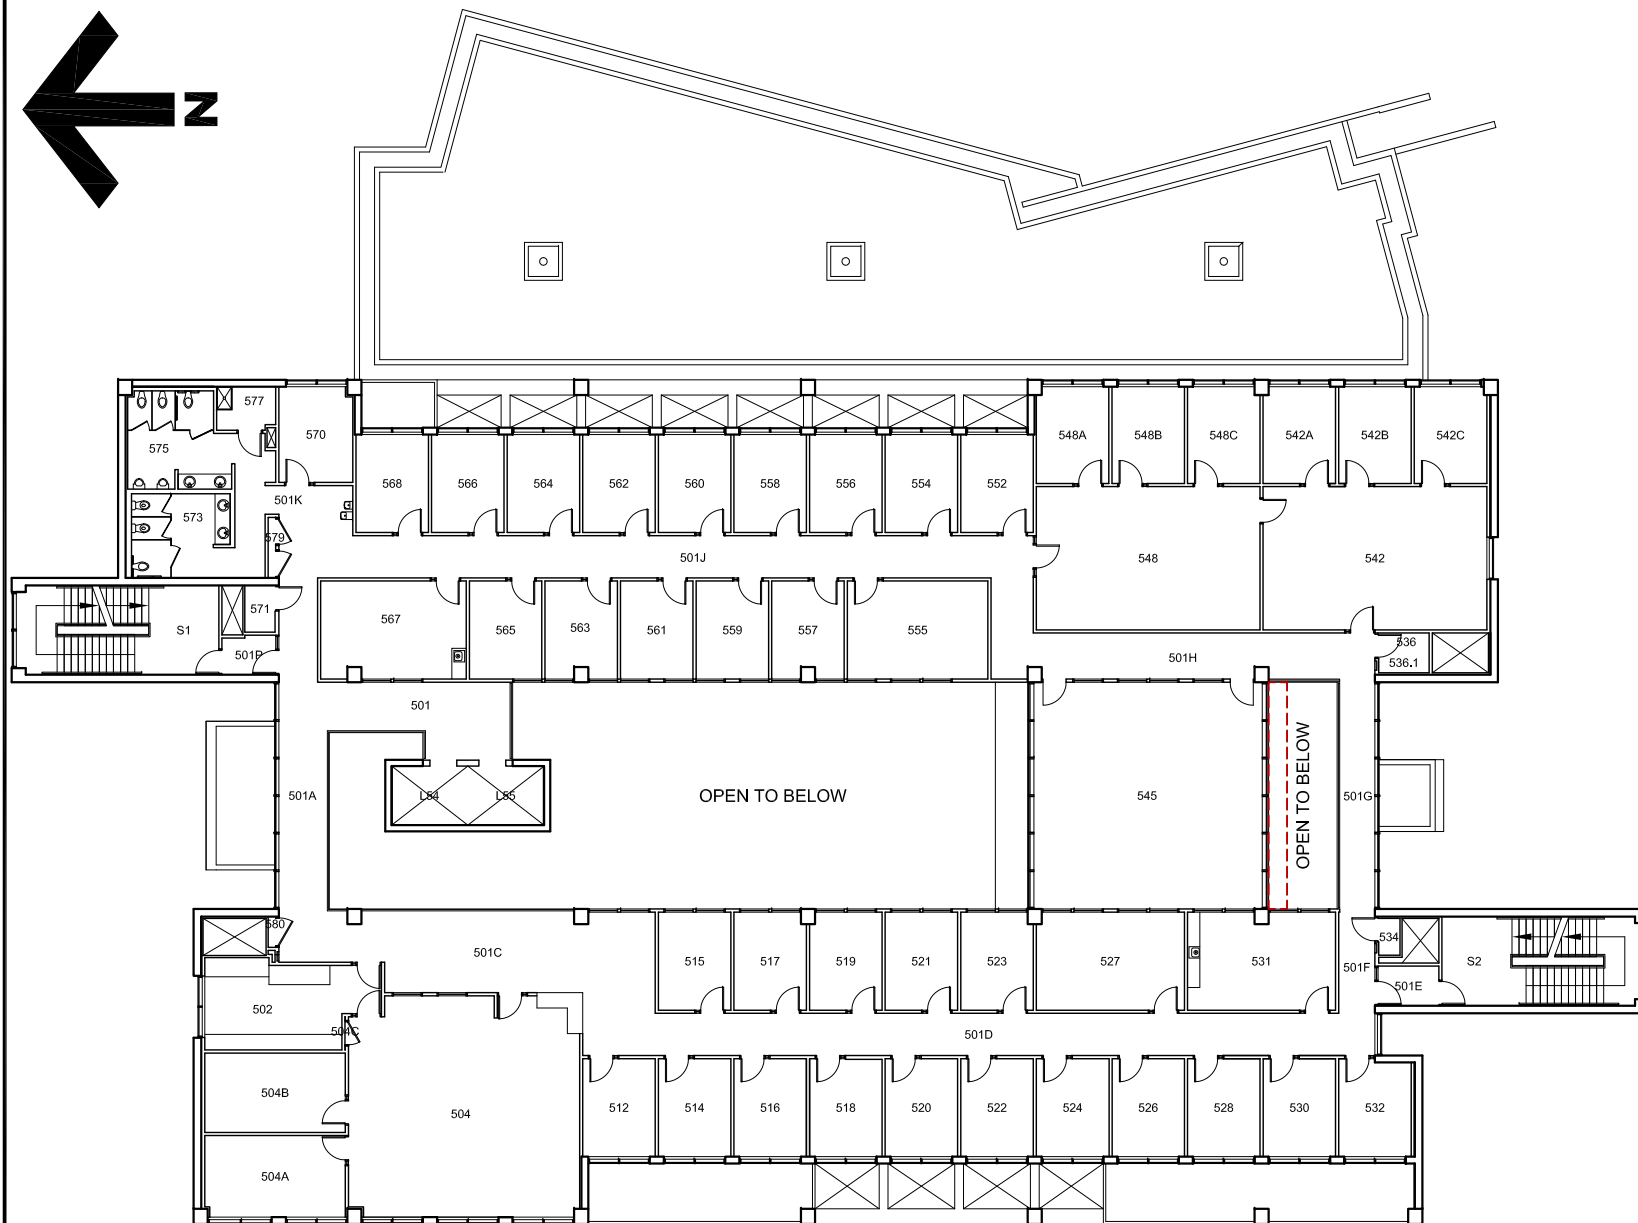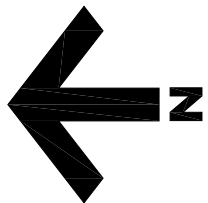

University  
of Victoria

## Facilities Management

### Notes:

  Scaffolding to be Removed

Work to take place from  
May 26th thru 28th, 2021

This drawing is for reference only. All site dimensions and conditions must be field-verified and reflected in all drawings submitted to UVic. The UVic title block is for FMGT use only. Modifications made to this document must be represented by the modifiers own title block. Any discrepancies found in UVic drawings must be communicated to UVic FMGT Project Manager assigned to the Project.

### Title:

**Engineering Computer  
Science Building  
Tray Infill Project  
Level 5 Plan**

Date: **25 May 2021**

Scale: **1:300**

Drawn By: **JW**

Project Number: **20-04527**

Drawing No. **SK5**