

FACILITIES MANAGEMENT

Saunders Building

PO Box 1700 STN CSC Victoria BC V8W 2Y2 Canada

Title:	Engineering Computer Science (ECS) - Tray Infill Project Scaffolding removal and temporary storage - UPDATE
Location:	ECS atrium
Description:	<u>UPDATE: extended time frame</u> Facilities Management and Aral Construction (Prime Contractor) will remove part of the scaffolding used for the Tray Infill project and temporarily store it on ECS level 1 as shown on the attached drawings. Removal will be coordinated with course schedules to minimize noise disruption. All emergency exit routes will be maintained.
Time frame:	May 26 through May 28, 2021 (inclusive), <u>May 31, 2021 and June 1, 2021</u> , from 4 pm to midnight each day
FMGT contact:	Scott Kingham, Project Manager
Email address:	skingham@uvic.ca
Phone:	250-507-3146





Notes:

Work to take place from May 26th thru 28th, 2021

This drawing is for reference only. All site dimensions and conditions must be field-verified and reflected in all drawings submitted to UVic. The UVic title block is for FMGT use only. Modifications made to this document must be represented by the modifiers own title block. Any discrepancies found in UVic drawings must be communicated to UVic FMGT Project Manager assigned to the Project.

Title:

Engineering Computer Science Building Tray Infill Project Scaffolding Storage Plan


Date: 25 May1 2021



Scale: 1:300

Drawn By: JW

Project Number: 20-04527

Drawing No. SK1

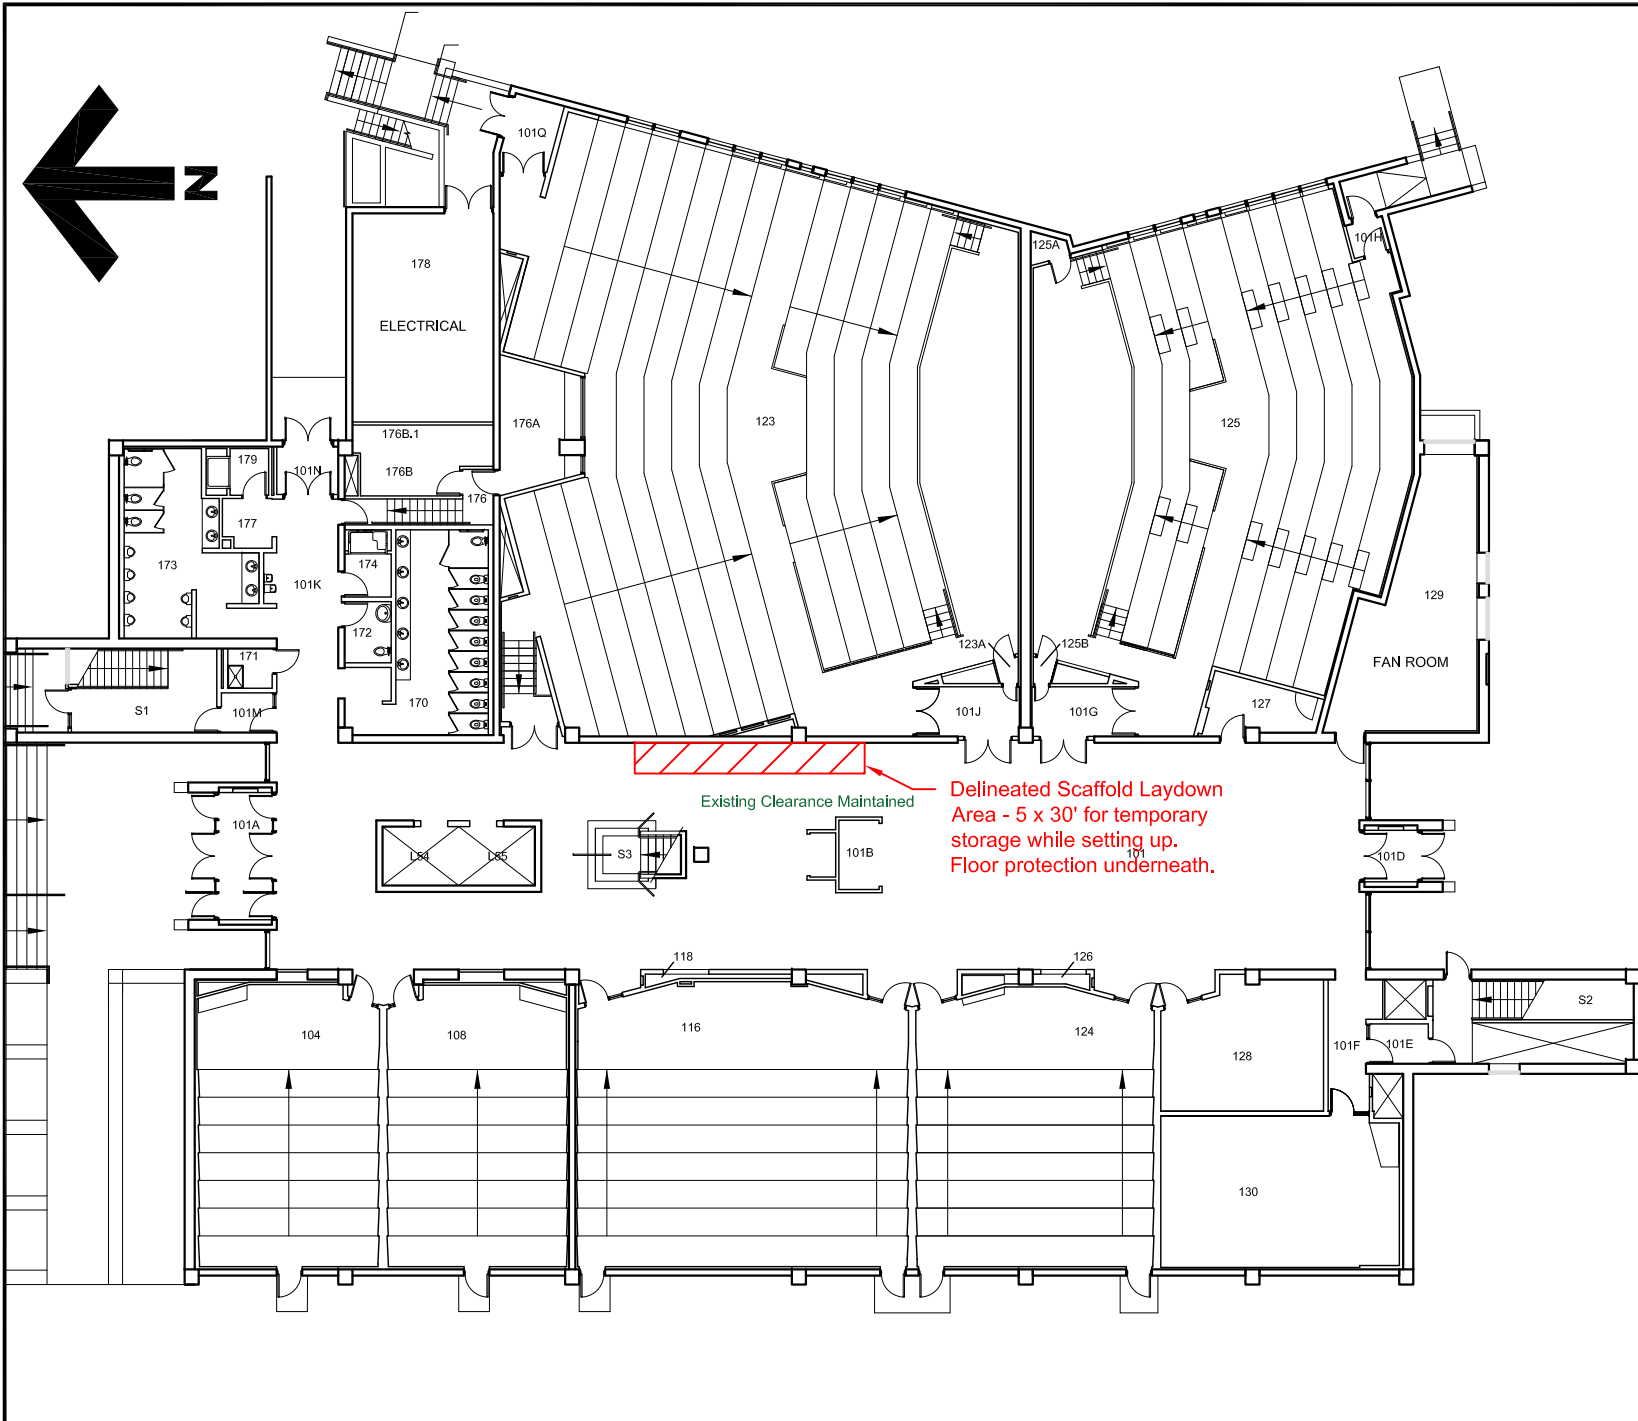

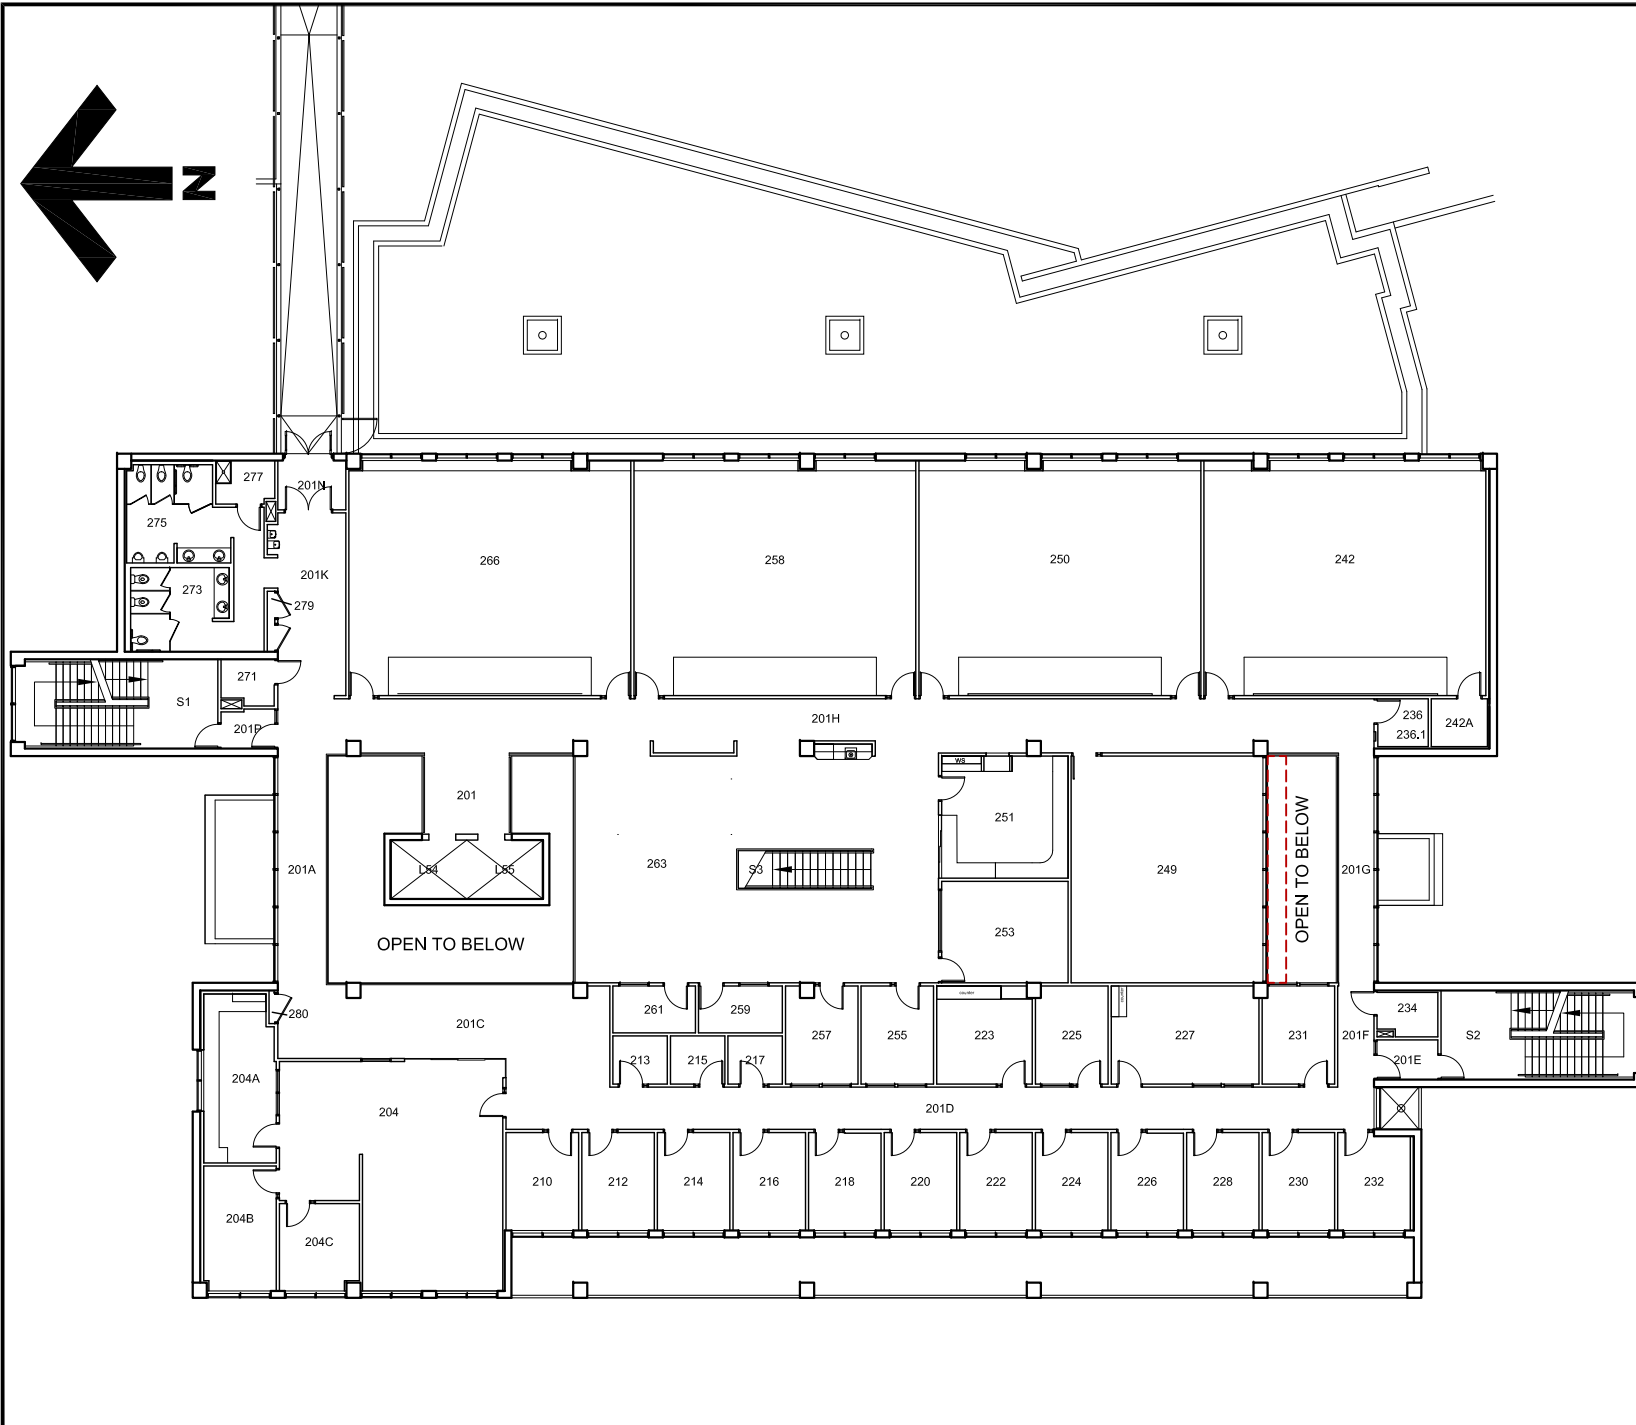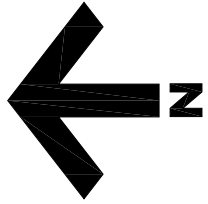

**University
of Victoria**

Facilities Management



Notes:
[] Scaffolding to be Removed

Work to take place from
May 26th thru 28th, 2021

This drawing is for reference only. All site dimensions and conditions must be field-verified and reflected in all drawings submitted to UVic. The UVic title block is for FMGT use only. Modifications made to this document must be represented by the modifiers own title block. Any discrepancies found in UVic drawings must be communicated to UVic FMGT Project Manager assigned to the Project.

Title:
**Engineering Computer
Science Building
Tray Infill Project
Level 2 Plan**

Date: **25 May 2021**
Scale: **1:300**
Drawn By: **JW**
Project Number: **20-04527**
Drawing No. **SK2**

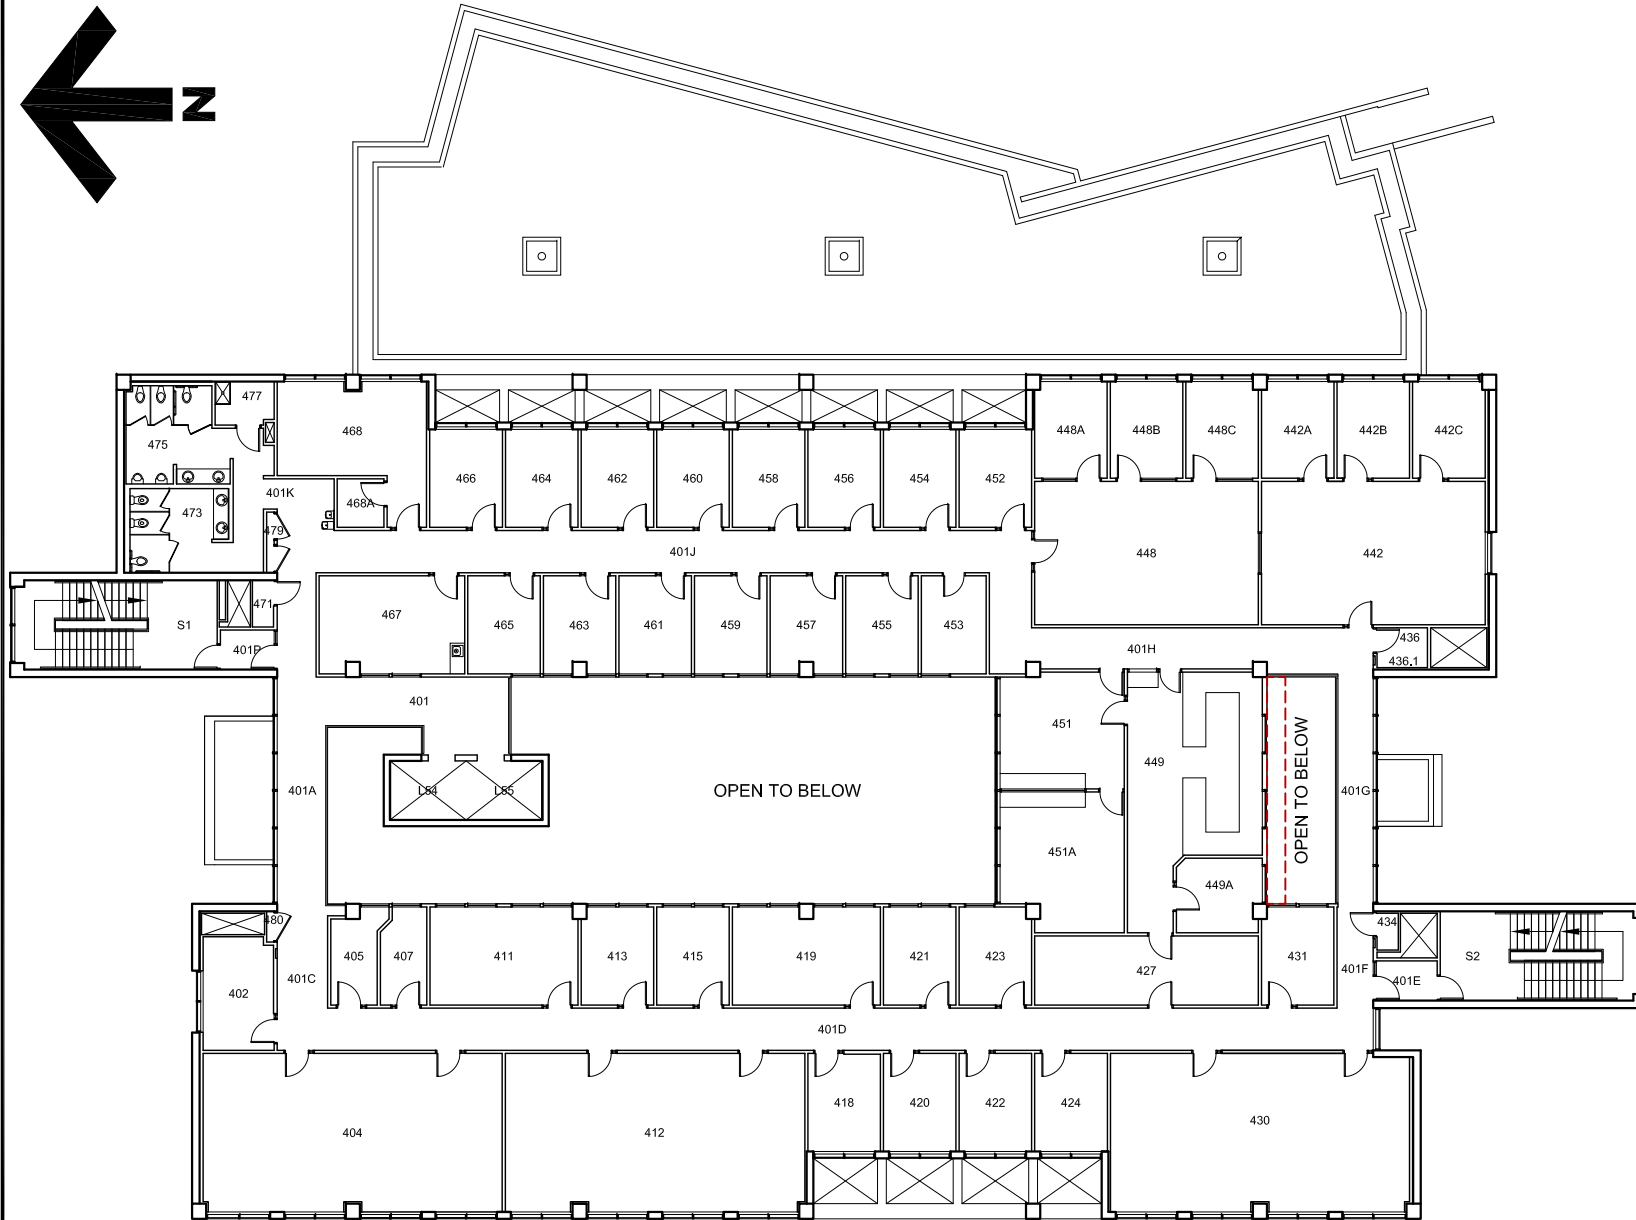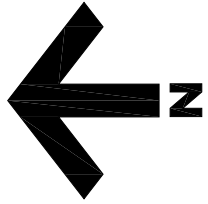

Facilities Management



Notes:
[] Scaffolding to be Removed

Work to take place from
May 26th thru 28th, 2021

This drawing is for reference only. All site dimensions and conditions must be field-verified and reflected in all drawings submitted to UVic. The UVic title block is for FMGT use only. Modifications made to this document must be represented by the modifiers own title block. Any discrepancies found in UVic drawings must be communicated to UVic FMGT Project Manager assigned to the Project.

Title:
**Engineering Computer
Science Building
Tray Infill Project
Level 4 Plan**

Date: **25 May 2021**
Scale: **1:300**
Drawn By: **JW**
Project Number: **20-04527**
Drawing No. **SK4**

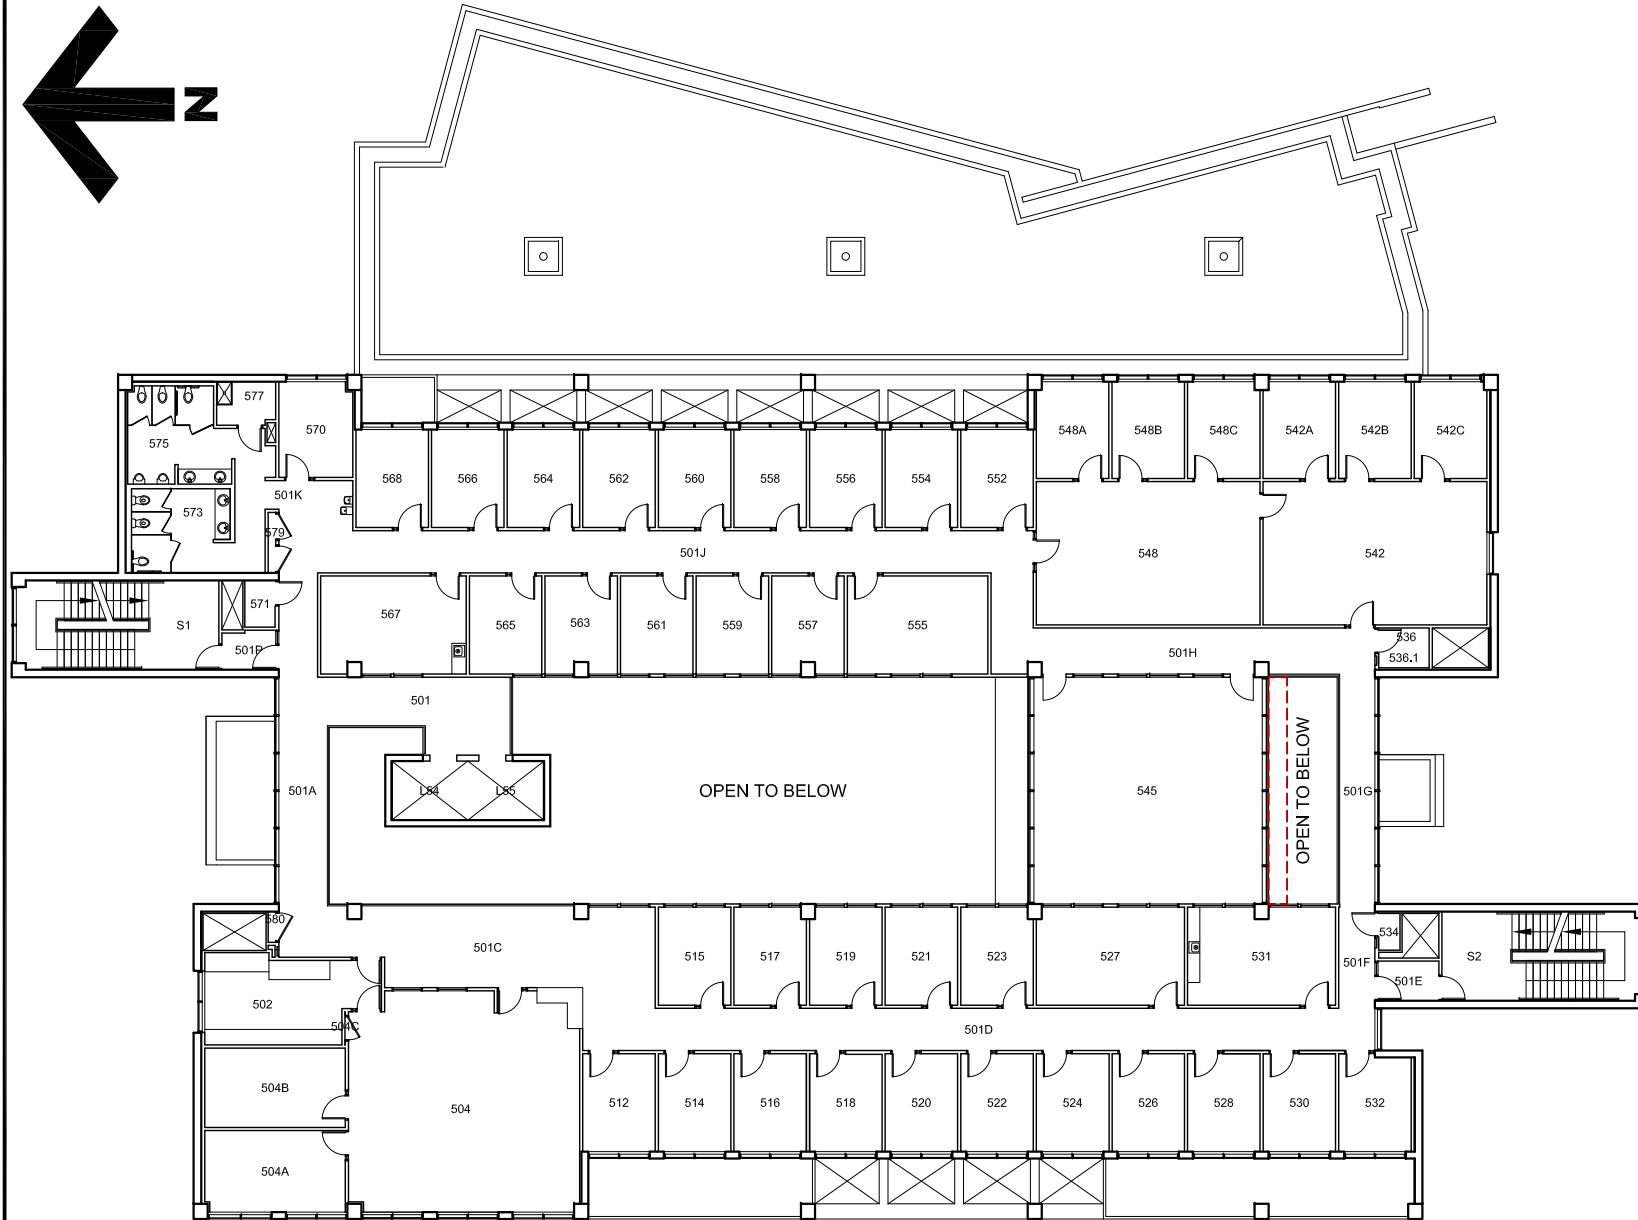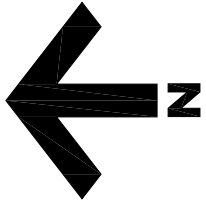

Notes:
[] Scaffolding to be Removed

Work to take place from
May 26th thru 28th, 2021

This drawing is for reference only. All site dimensions and conditions must be field-verified and reflected in all drawings submitted to UVic. The UVic title block is for FMGT use only. Modifications made to this document must be represented by the modifiers own title block. Any discrepancies found in UVic drawings must be communicated to UVic FMGT Project Manager assigned to the Project.

Title:
**Engineering Computer
Science Building
Tray Infill Project
Level 5 Plan**

Date: **25 May 2021**
Scale: **1:300**
Drawn By: **JW**
Project Number: **20-04527**
Drawing No. **SK5**