

## FACILITIES MANAGEMENT

Saunders Building

PO Box 1700 STN CSC Victoria BC V8W 2Y2 Canada

---

**Title:** Student Housing and Dining (SHD): Stormwater Detention Tank

**Location:** Parking Lot 5 – Upper Section

**Description:** A stormwater detention tank is to be installed in upper parking lot 5, south of the drive lane, as part of the Student Housing and Dining project. Work will commence on Monday, June 14, 2021 and is expected to take three weeks.

Work will necessitate the closure of the upper section of parking lot 5, south of the drive lane. Please see attached sketch showing the closed section of parking lot 5.

Pedestrian access to Craigdarroch Office Building will be maintained, however there are times when short delays can be expected. Traffic control personnel will be on hand to provide assistance.


**Time frame:** Monday, June 14 to Friday July 2, 2021

**FMGT contact:** David Hill, Senior Project Manager

**Email address:** [david.hill@colliersprojectleaders.com](mailto:david.hill@colliersprojectleaders.com)

**Phone:** David Hill: 250-580-4939



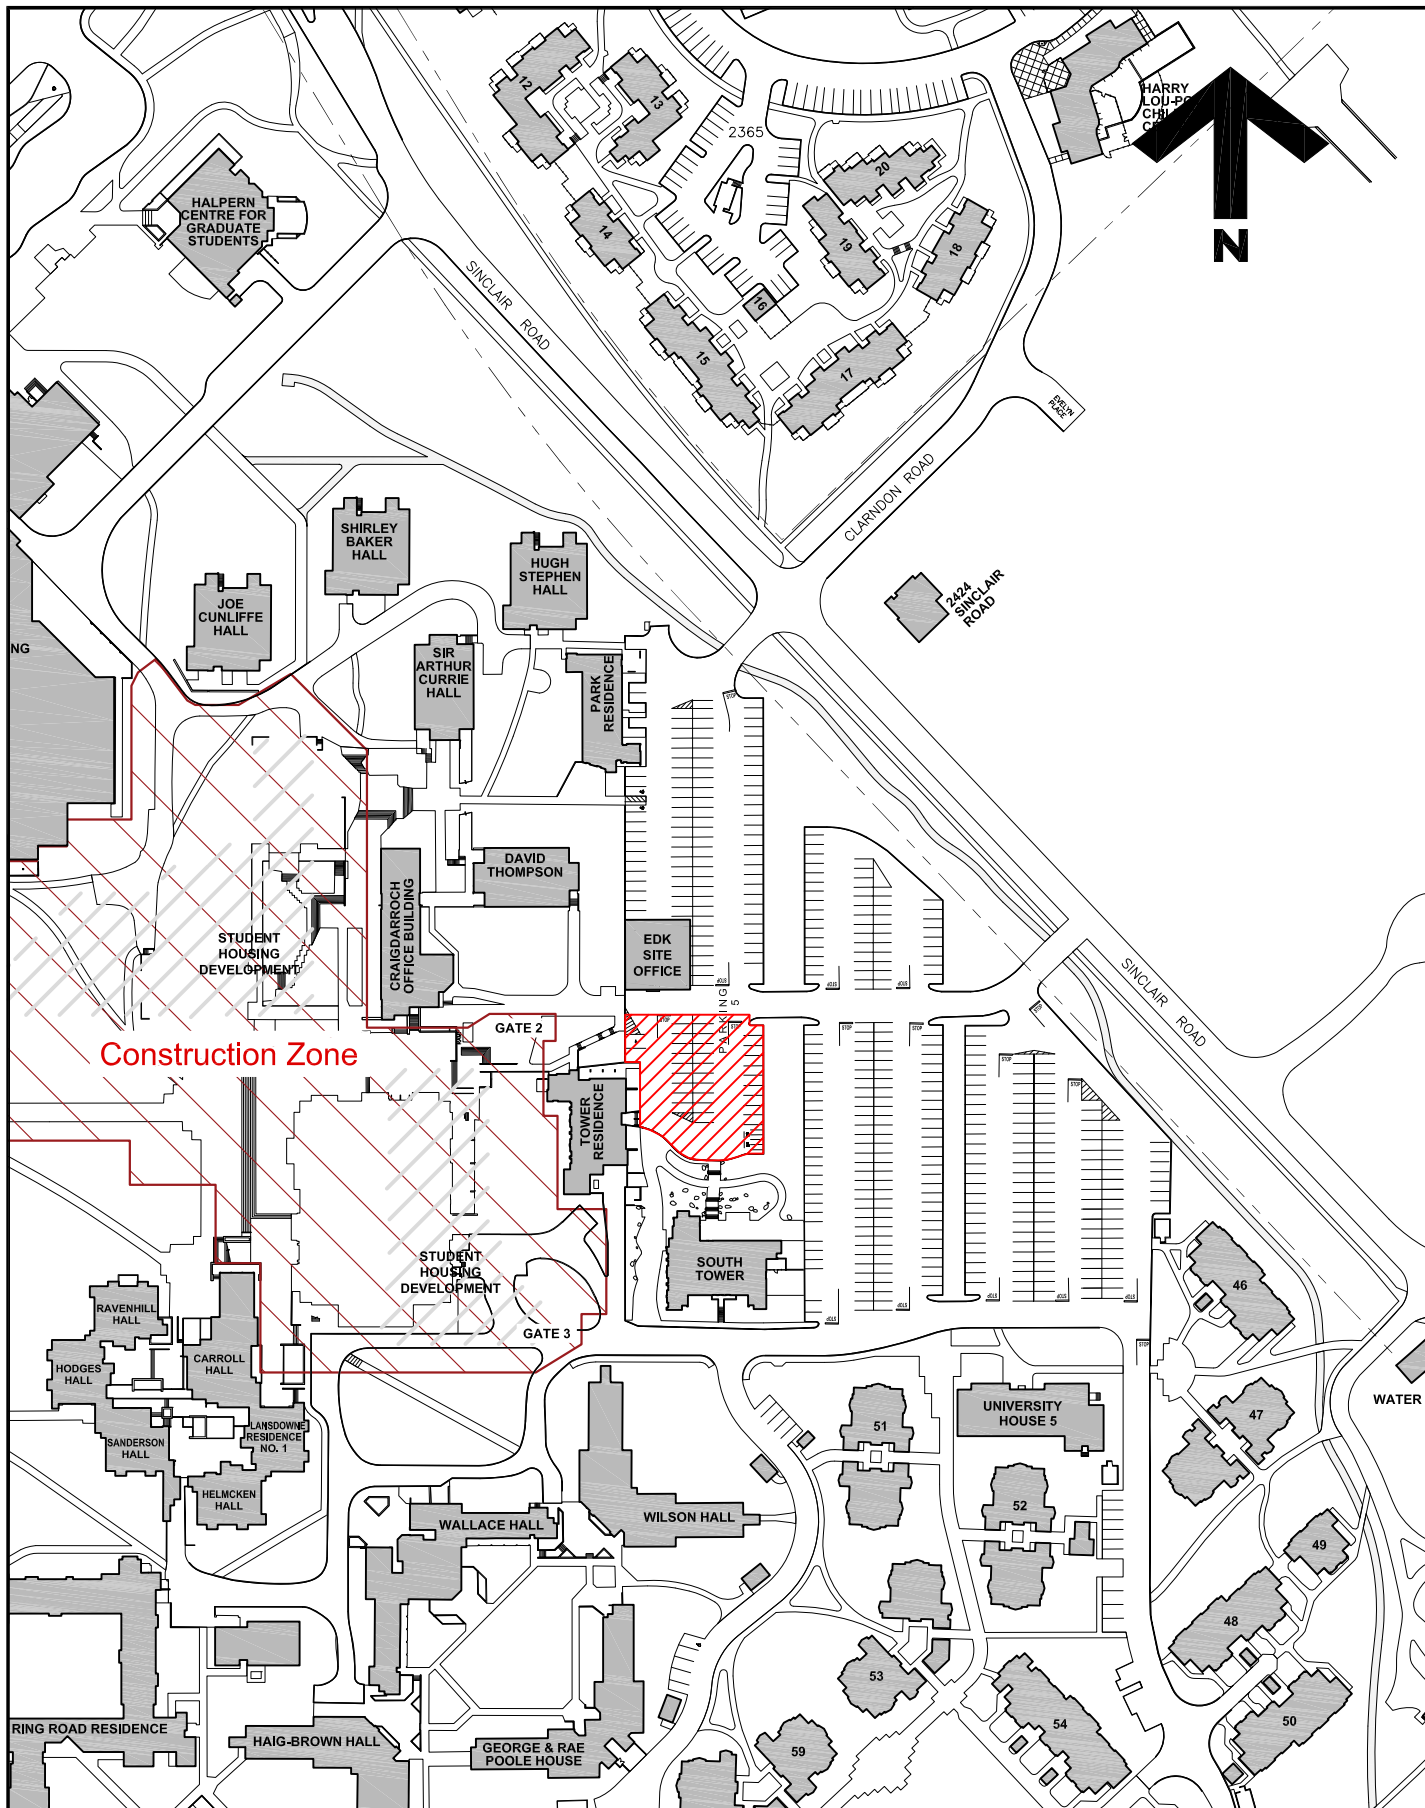

**Construction Zone**



**University of Victoria**

Facilities Management

Notes:

- Area Closed  
June 15 - July 2, 2021

Title:

**Student Housing Development  
Lot 5 Closure**

Date:

**7 June 2021**

Scale:

**1:2000**

Drawn By:

**JW**

Project Number:

**F02265**

Drawing No.

**SK1**