



FACILITIES MANAGEMENT

Saunders Building

PO Box 1700 STN CSC Victoria BC V8W 2Y2 Canada

Title:	Petch - PCH 033a - Biosafety Level II- Lab Renovation
Location:	Petch Building Room 1 st Floor – Emergency Shower Floor Drain Repair
Description:	<p>Facilities Management is working with Aral Construction Limited to undertake renovations to upgrade lab space for PCH 033a. This is to notify the building occupants that construction hoarding will be installed per the attached plan for the repair of the emergency shower floor drain and flooring. The emergency shower will be unavailable for use during this work. Work producing an odor should be scheduled for early morning before 8:30.</p> <p>We apologize for any inconvenience this may cause.</p>
Time frame:	June 14 to June 28th 2021 - approximately
FMGT contact:	Kim Frechette, Project Manager
Email address:	kfrechette@uvic.ca
Phone:	250-516-2922



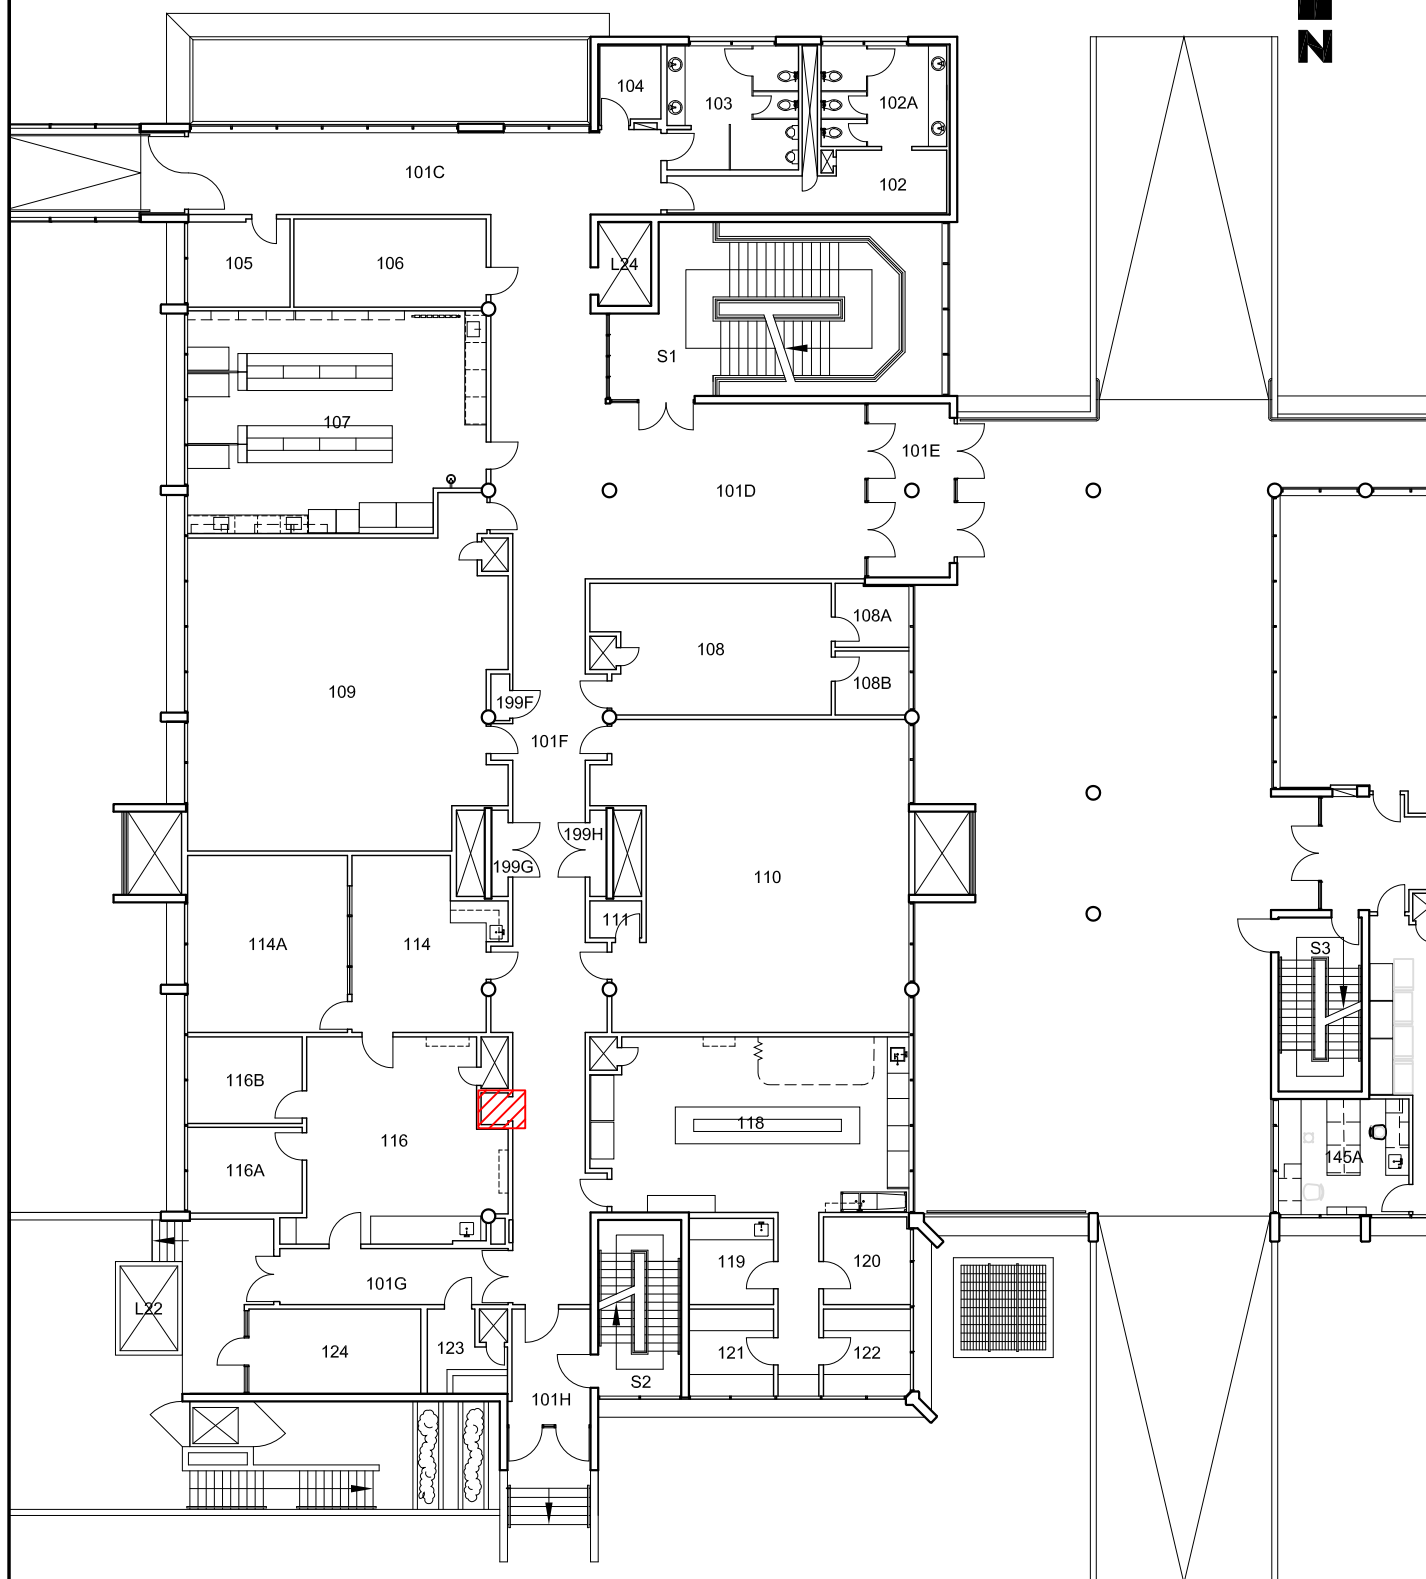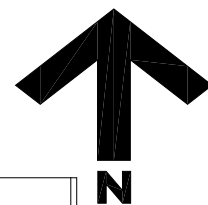

**University
of Victoria**

Facilities Management

Notes:



Area of Work

Work to Commence
Monday, 14 June 2021

Title:

**Petch Building
Level 1 Emergency
Shower Repair
Area of Work**

Date:

10 June 2021

Scale:

1:250

Drawn By:

JW

Project Number:

20-04409

Drawing No.

SK1