


FACILITIES MANAGEMENT

Saunders Building

PO Box 1700 STN CSC Victoria BC V8W 2Y2 Canada

Title:	South Tower Residence Renovations – Concrete Truck on Site
Location:	South Tower Residence
Description:	<p>Facilities Management is working with Cascadia West Contracting on the Boardroom conversion to Independence Rooms project.</p> <p>As part of the renovations under way in the South Tower a concrete truck will be on site. It will be located in the patio area in the front of the building.</p>
Time frame:	Friday, June 11, 2021 7:00 AM – 4:00 PM
FMGT contact:	John Tierney, Project Manager
Email address:	johntierney@uvic.ca
Phone:	250-721-7767

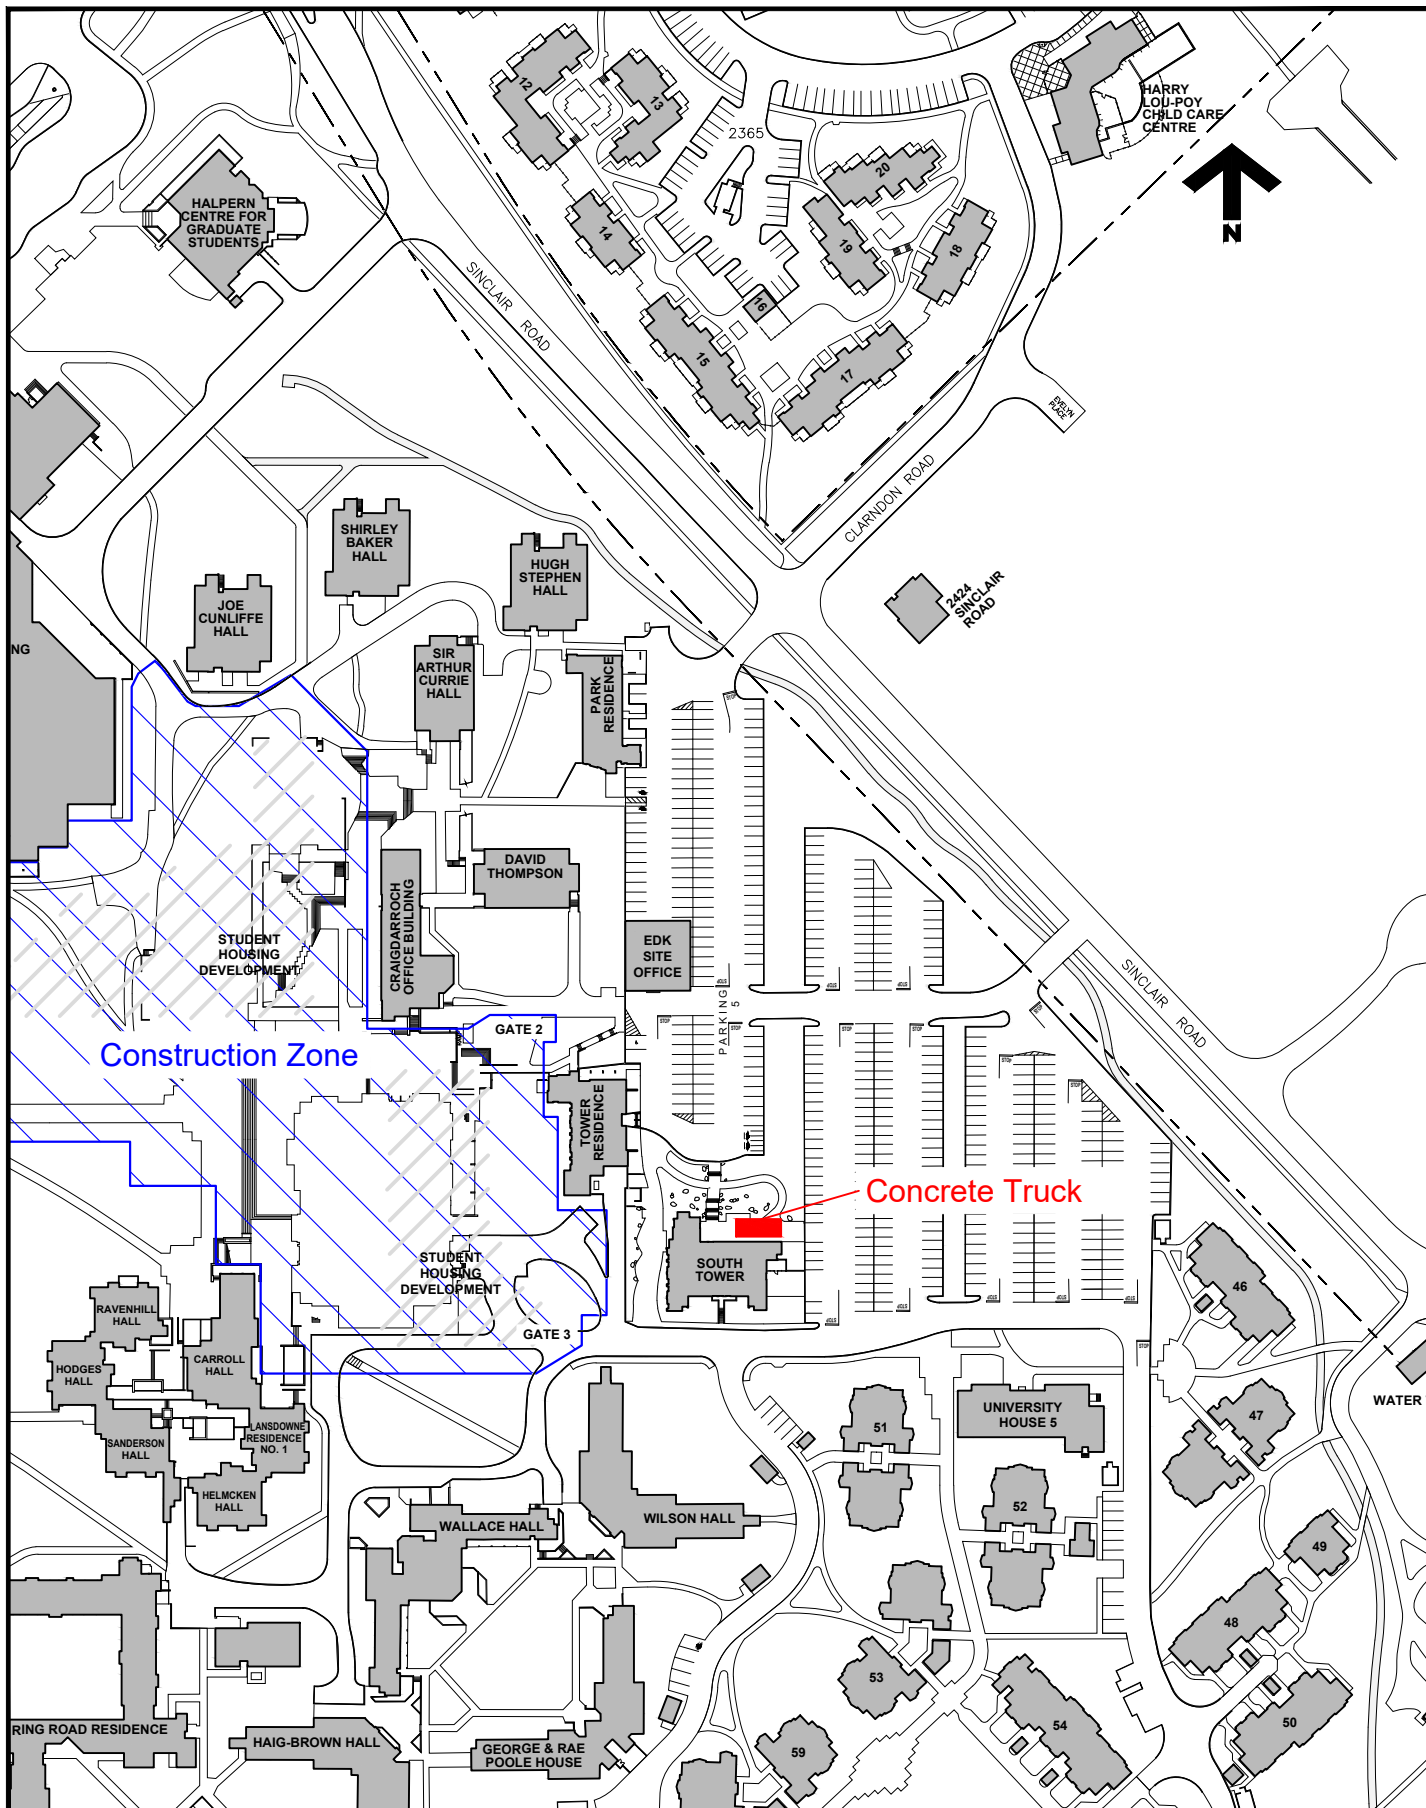

**University
of Victoria**

Facilities Management

Notes:



Concrete Truck
June 11, 2021
7:00 a.m. - 4:00 p.m.

Title:

**South Tower Renovation
Concrete Truck on Site**

Date: June 9, 2021

Scale: 1:2000

Drawn By: djp

Project Number: F04812

Drawing No. SK1