


FACILITIES MANAGEMENT

Saunders Building

PO Box 1700 STN CSC Victoria BC V8W 2Y2 Canada

Title:	Campus Cycling Plan Implementation – Ring Road (South) Lighting installation
Location:	As shown on attached map.
Description:	<p>Facilities Management is working with Sparker Construction Ltd and Raylec Power on the installation of new lighting on the new bike lane and pedestrian pathway as shown on the attached map.</p> <p>Traffic control personnel will be on site to direct traffic. Please respect the directions of safety officers and signage during this activity.</p>
Time frame:	Thursday, July 15, 2021
FMGT contact:	Terry Moen, Project Manager Project Manager
Email address:	tmoen@uvic.ca
Phone:	250-721-7620



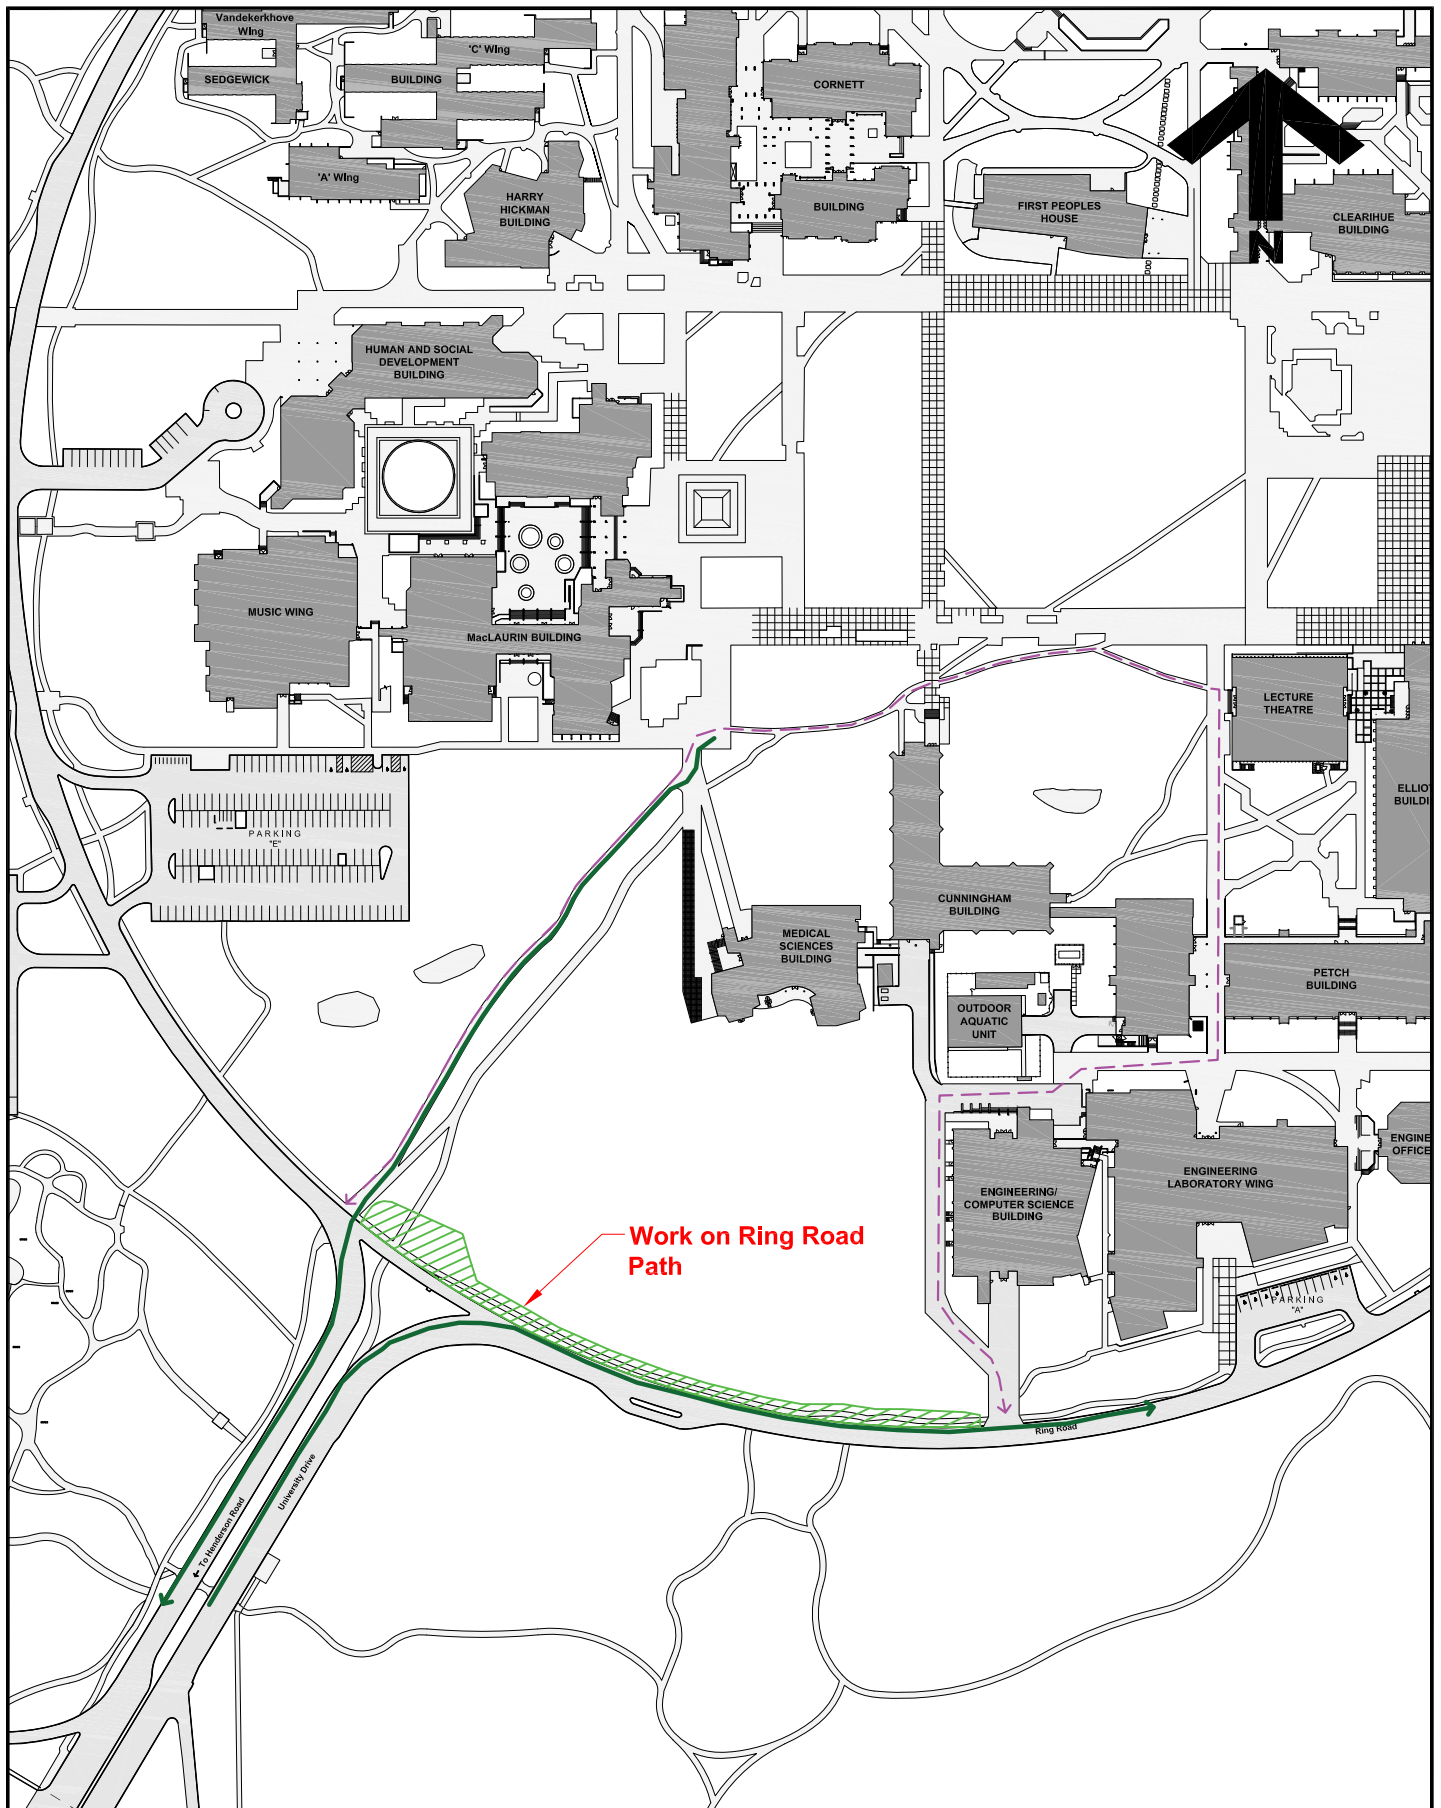

University of Victoria

Facilities Management

Notes:

→ Alternate Cycling Routes

↔ Suggested Alternative Ring Road Path

Title:

**Campus Cycling Plan Implementation
Ring Road (South) Pathway**

Date:

13 July 2021

Scale:

1:3000

Drawn By:

JW

Project Number:

20-05471

Drawing No.

SK1