



FACILITIES MANAGEMENT

Saunders Building

PO Box 1700 STN CSC Victoria BC V8W 2Y2 Canada

| | |
|-----------------------|--|
| Title: | HSD B205 – HSD Research Assistant’s Renovation |
| Location: | Human and Social Development – Room B141 |
| Description: | <p>As part of the HSD B205 Research Assistant’s Renovation with Facilities Management and Aral Construction Limited, concrete coring work impacting B141 has been scheduled to facilitate the installation of plumbing work in B241. The Contractor will be accessing B141 for approximately 2 ½ hours. B141 is required to be unoccupied during this time frame and there may be some noise heard and vibration felt in the building.</p> <p>Dust control techniques will be utilized. We apologize for any inconvenience this may cause.</p> |
| Time frame: | Thursday, June 17, 2021 from 7:00 a.m. to 9:30 p.m. approximately |
| FMGT contact: | Kim Frechette, Project Manager |
| Email address: | kfrechette@uvic.ca |
| Phone: | 250-516-2922 |



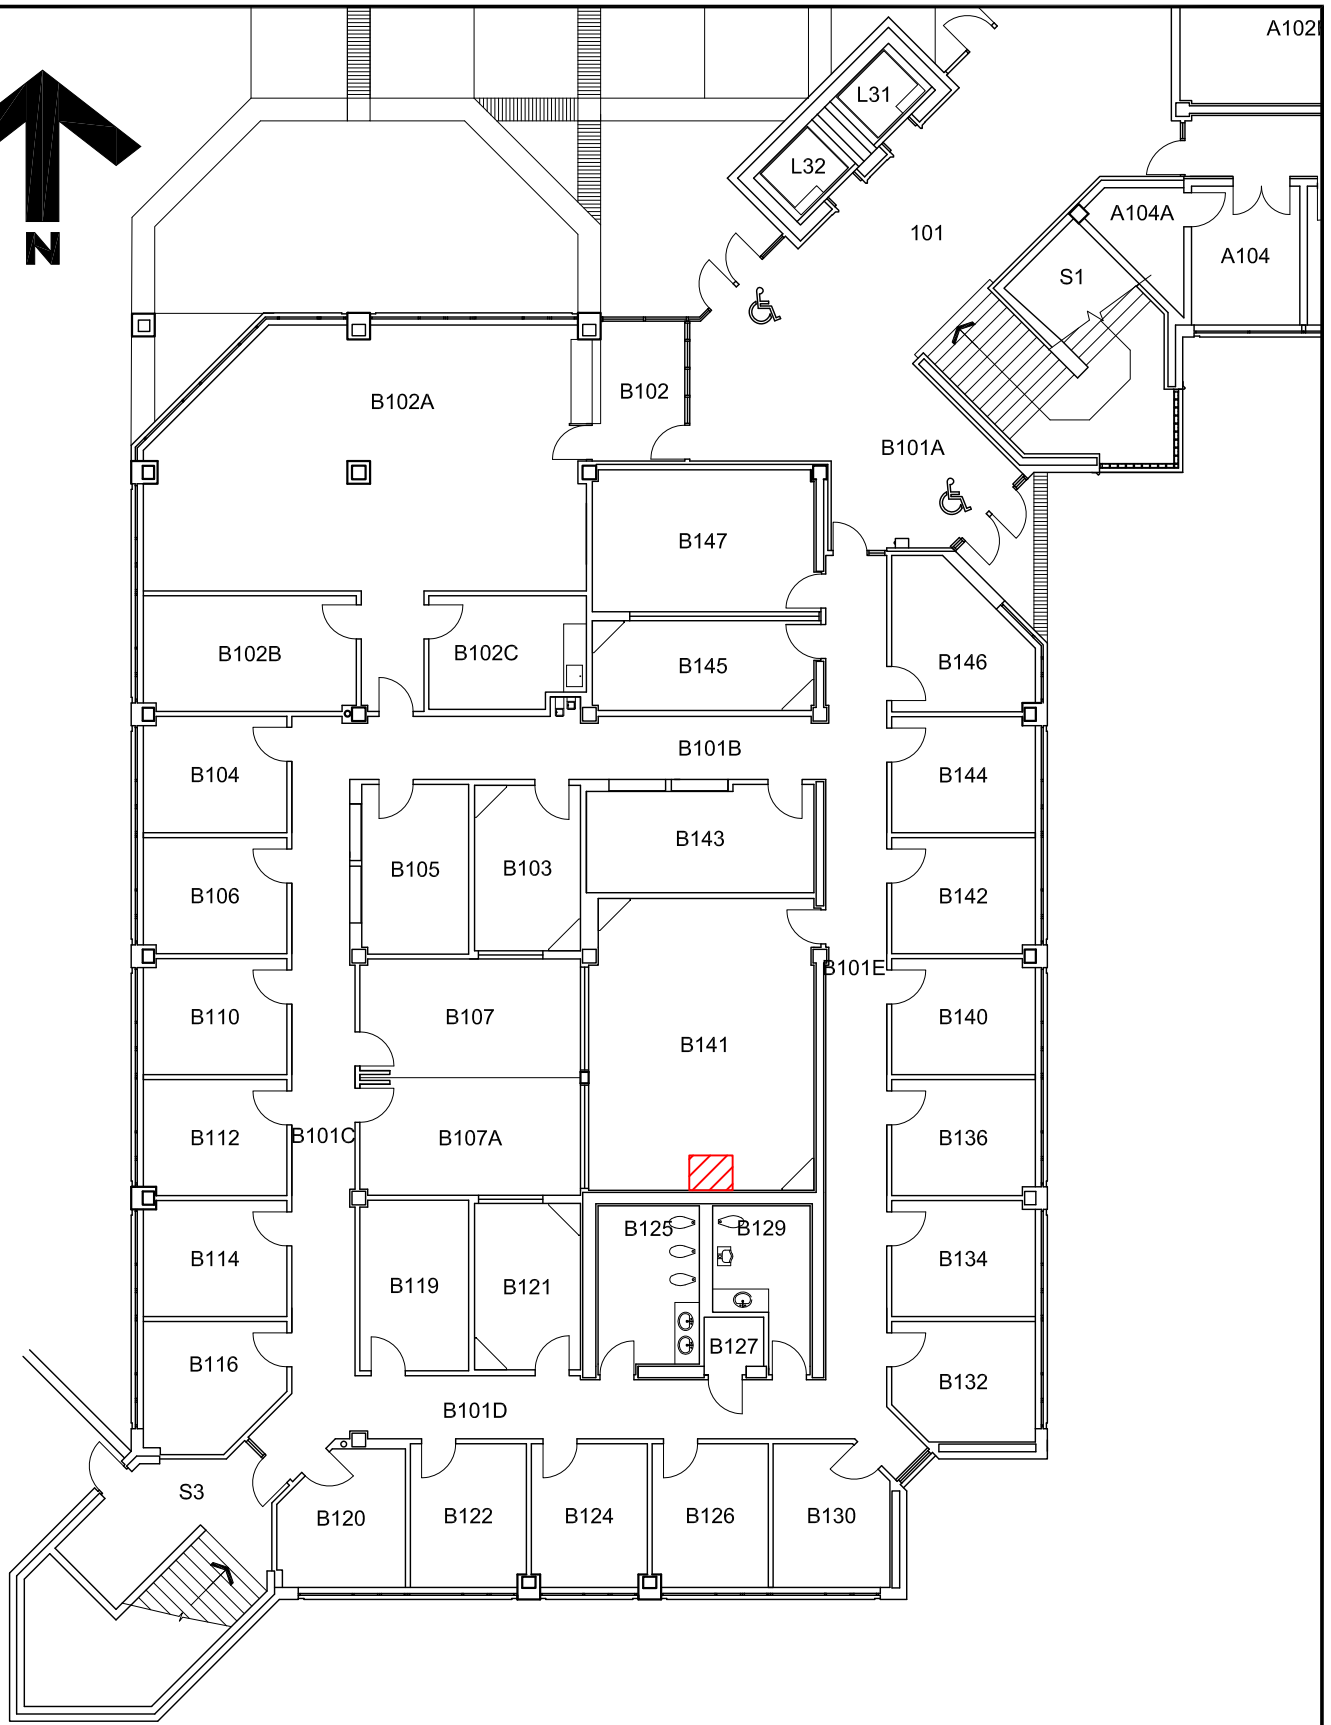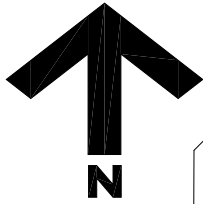

**University
of Victoria**

Facilities Management

Notes:



Approximate Area of
Coring Work

Title:

**Human and Social
Development Building
Coring Plan**

Date:

16 June 2021

Scale:

1:100

Drawn By:

JW

Project Number:

20-06495

Drawing No.

SK1