


FACILITIES MANAGEMENT

Saunders Building

PO Box 1700 STN CSC Victoria BC V8W 2Y2 Canada

Title:	Cunningham – Fume Hood Exhaust Upgrades – Crane on site
Location:	Cunningham Building Loading Dock
Description:	<p>Facilities Management is working with Cascadia West Contracting to undertake fume hood exhaust upgrades to the equipment located in the level 3 mechanical rooms and on the roof.</p> <p>This is to notify the building occupants that a crane will be on site to lift materials and equipment to the roof. There may be noise associated with these activities from time to time.</p> <p>Please respect directions of safety officers during this activity. Please use an alternate travel route when possible.</p> <p>We apologize for any inconvenience this may cause.</p>
Time frame:	Friday, June 25, 2021 - approximately 7:30 am to 4:30 pm
FMGT contact:	John Tierney, Project Manager
Email address:	johntierney@uvic.ca
Phone:	250-721-7767

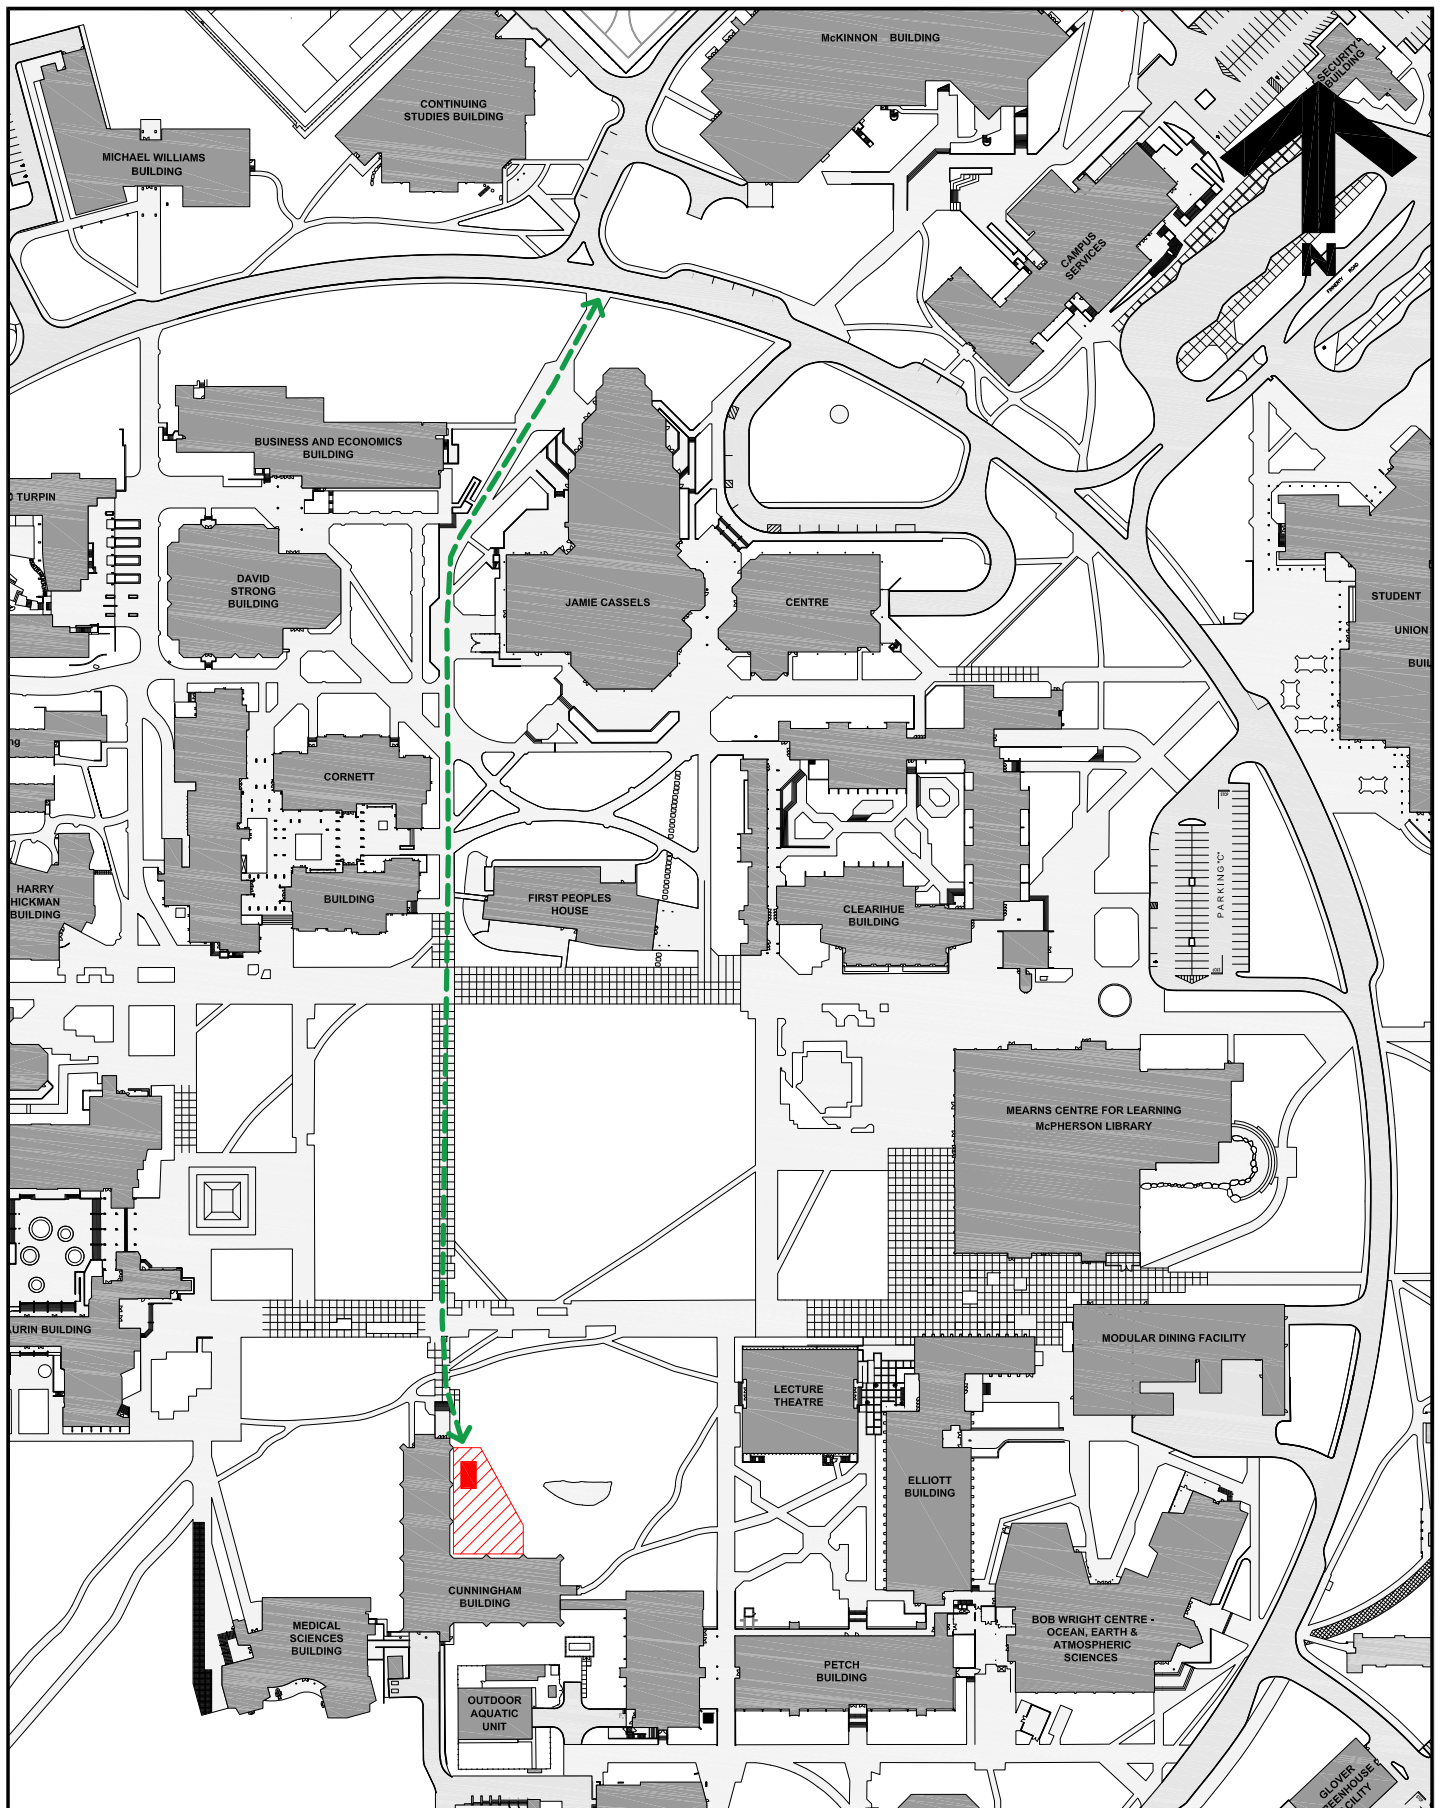

**University
of Victoria**

Facilities Management

Notes:

- Truck / Crane Route
- Fenced Laydown Area
- Crane Location

Title:

**Cunningham Fume Hood
Exhaust Dispersion System
Truck / Crane Route**

Date:

30 April 2021

Scale:

1:1000

Drawn By:

JW

Project Number:

F03394

Drawing No.

SK1