


FACILITIES MANAGEMENT

Saunders Building

PO Box 1700 STN CSC Victoria BC V8W 2Y2 Canada

Title:	Student Housing and Dining (SHD): Delivery of Materials		
Location:	Ian Stewart Complex (ISC)		
Description:	<p>On Thursday, July 8, Facilities Management and EllisDon Kinetic will deliver materials for storage in the ISC Field House.</p> <p>The parking lot south of the building will be cordoned off and the materials will be pallet lifted from the parking lot into the storage facility.</p> <p>See attached map.</p>		
Time frame:	<p>Thursday, July 8, 2021</p> <p>7:00am to 2:00pm</p>		
FMGT contact:	David Hill, Senior Project Manager		
Secondary contact:	Melissa Freeman, Project Manager		
Email address:	<p>david.hill@colliersprojectleaders.com</p> <p>melissafreeman@uvic.ca</p>		
Phone:	David Hill:	250-580-4939	
	Melissa Freeman:	236-638-3459	

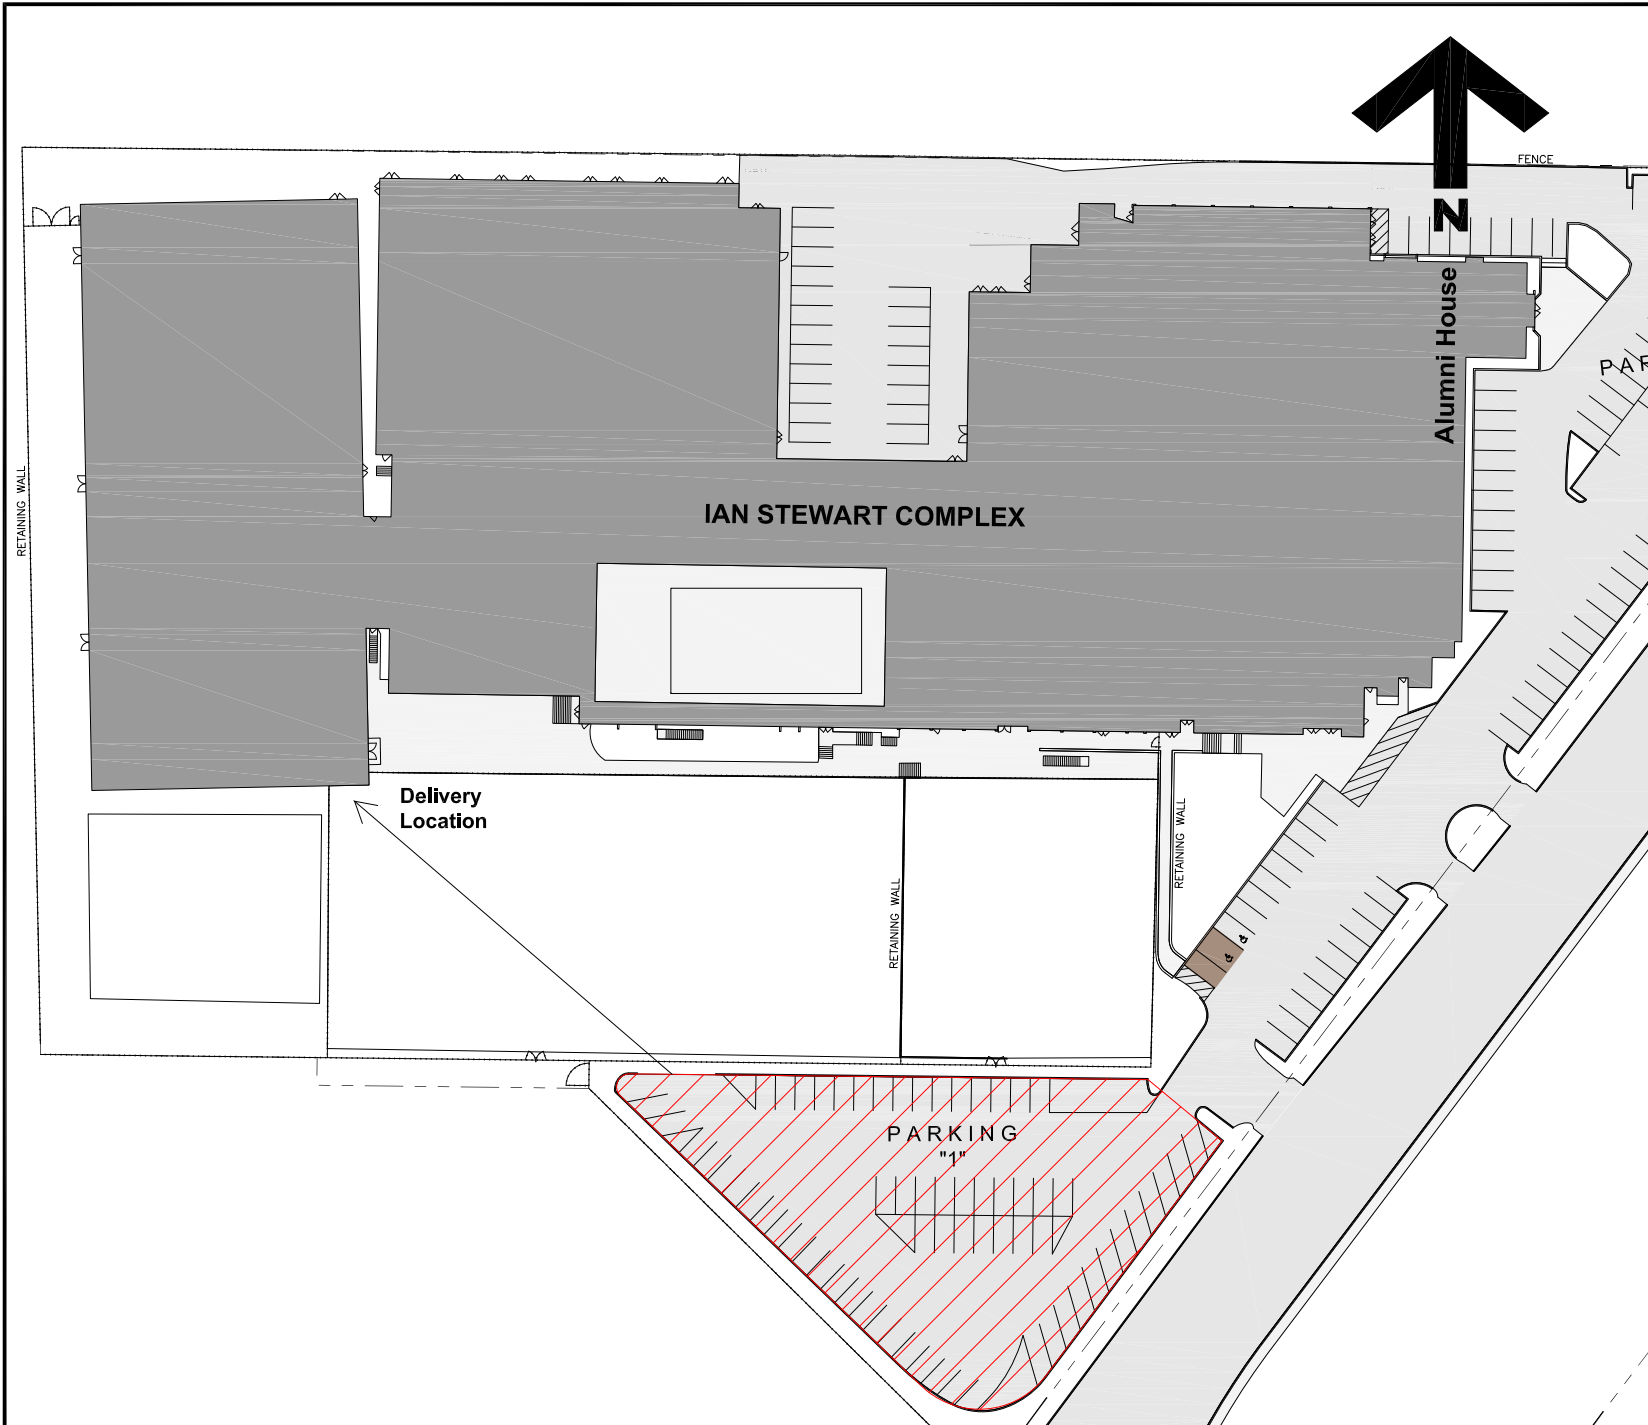

**University
of Victoria**

Facilities Management

Notes:



Staging Area

Title:

**Student Housing Development
Ian Stewart Complex
Delivery Plan**

Date: **6 July 2021**

Scale: **1:1000**

Drawn By: **JW**

Project Number: **16-02265**

Drawing No. **SK1**