

FACILITIES MANAGEMENT

Saunders Building

PO Box 1700 STN CSC Victoria BC V8W 2Y2 Canada

Title: Student Housing and Dining (SHD): Delivery of Materials - Update

Location: Ian Stewart Complex (ISC)

Description: On Friday, July 23, Facilities Management and EllisDon Kinetic will deliver materials for storage in the ISC Field House.

The parking lot south of the building will be cordoned off and the materials will be pallet lifted from the parking lot into the storage facility.

See attached map.

Time frame: Friday, July 23, 2021 - 8:00am to 4:30pm

FMGT contact: David Hill, Senior Project Manager

Secondary contact: Colin Merriam, Project Manager

Email address: david.hill@colliersprojectleaders.com

colinmerriam@uvic.ca

Phone: David Hill: 250-580-4939

Colin Merriam: 250-661-5263







**University
of Victoria**

Facilities Management

Notes:



Staging Area

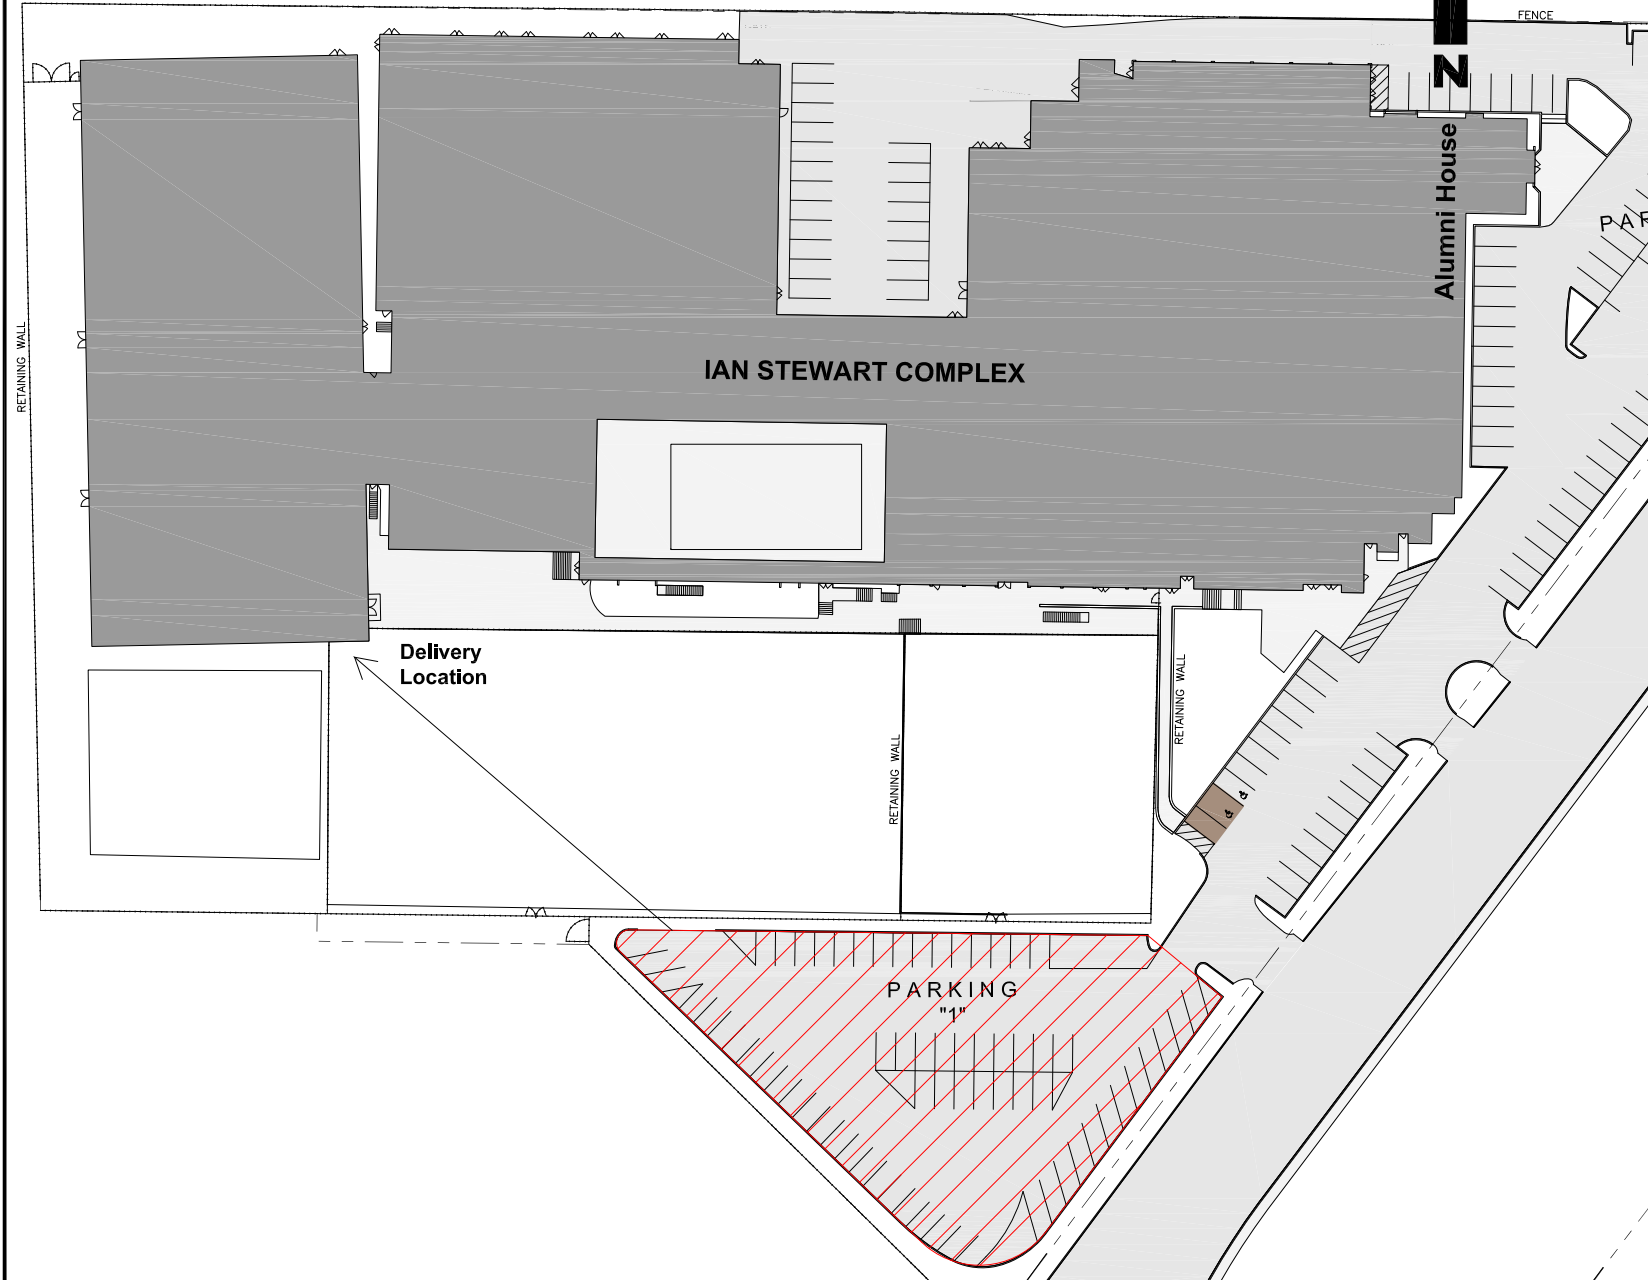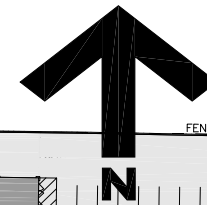

Title:

**Student Housing Development
Ian Stewart Complex
Delivery Plan**

Date: **6 July 2021**

Scale: **1:1000**

Drawn By: **JW**

Project Number: **16-02265**

Drawing No. **SK1**