

FACILITIES MANAGEMENT


Saunders Building

PO Box 1700 STN CSC Victoria BC V8W 2Y2 Canada

Title:	Petch Building – Level 2 – Daily Sprinkler Shutdowns
Location:	Petch – Level 2 – Various Rooms (see attached sketch)
Description:	<p>FMGT Plumbing and Electrical Shops will be performing daily shutdowns (M-F) of the fire sprinkler system between the hours of 7:30am and 3:30pm approximately, as part of the renovation project in Petch 245, 246, 247, 248 for Dr. Cameron’s BSL2 lab upgrade. These shutdowns will deactivate the fire sprinkler system on most of the 2nd floor (except rooms 255 and 276). See attached sketch highlighting affected areas.</p> <p>The fire alarm is expected to remain operational on Normal AC power.</p> <p>Building occupants should pull the fire pull stations and exit the building immediately in the event of a fire emergency during these shutdowns.</p>
Time frame:	Thursday, July 22, 2021 through March, 2022
FMGT contact:	Kim Frechette, Project Manager
Email address:	kfrechette@uvic.ca
Phone:	250-516-2922


Notes:

- Area of Sprinkler Shutdown

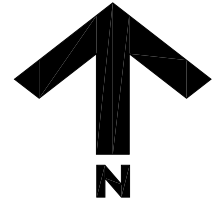

CUNNINGHAM BUILDING

ELLIOTT BUILDING

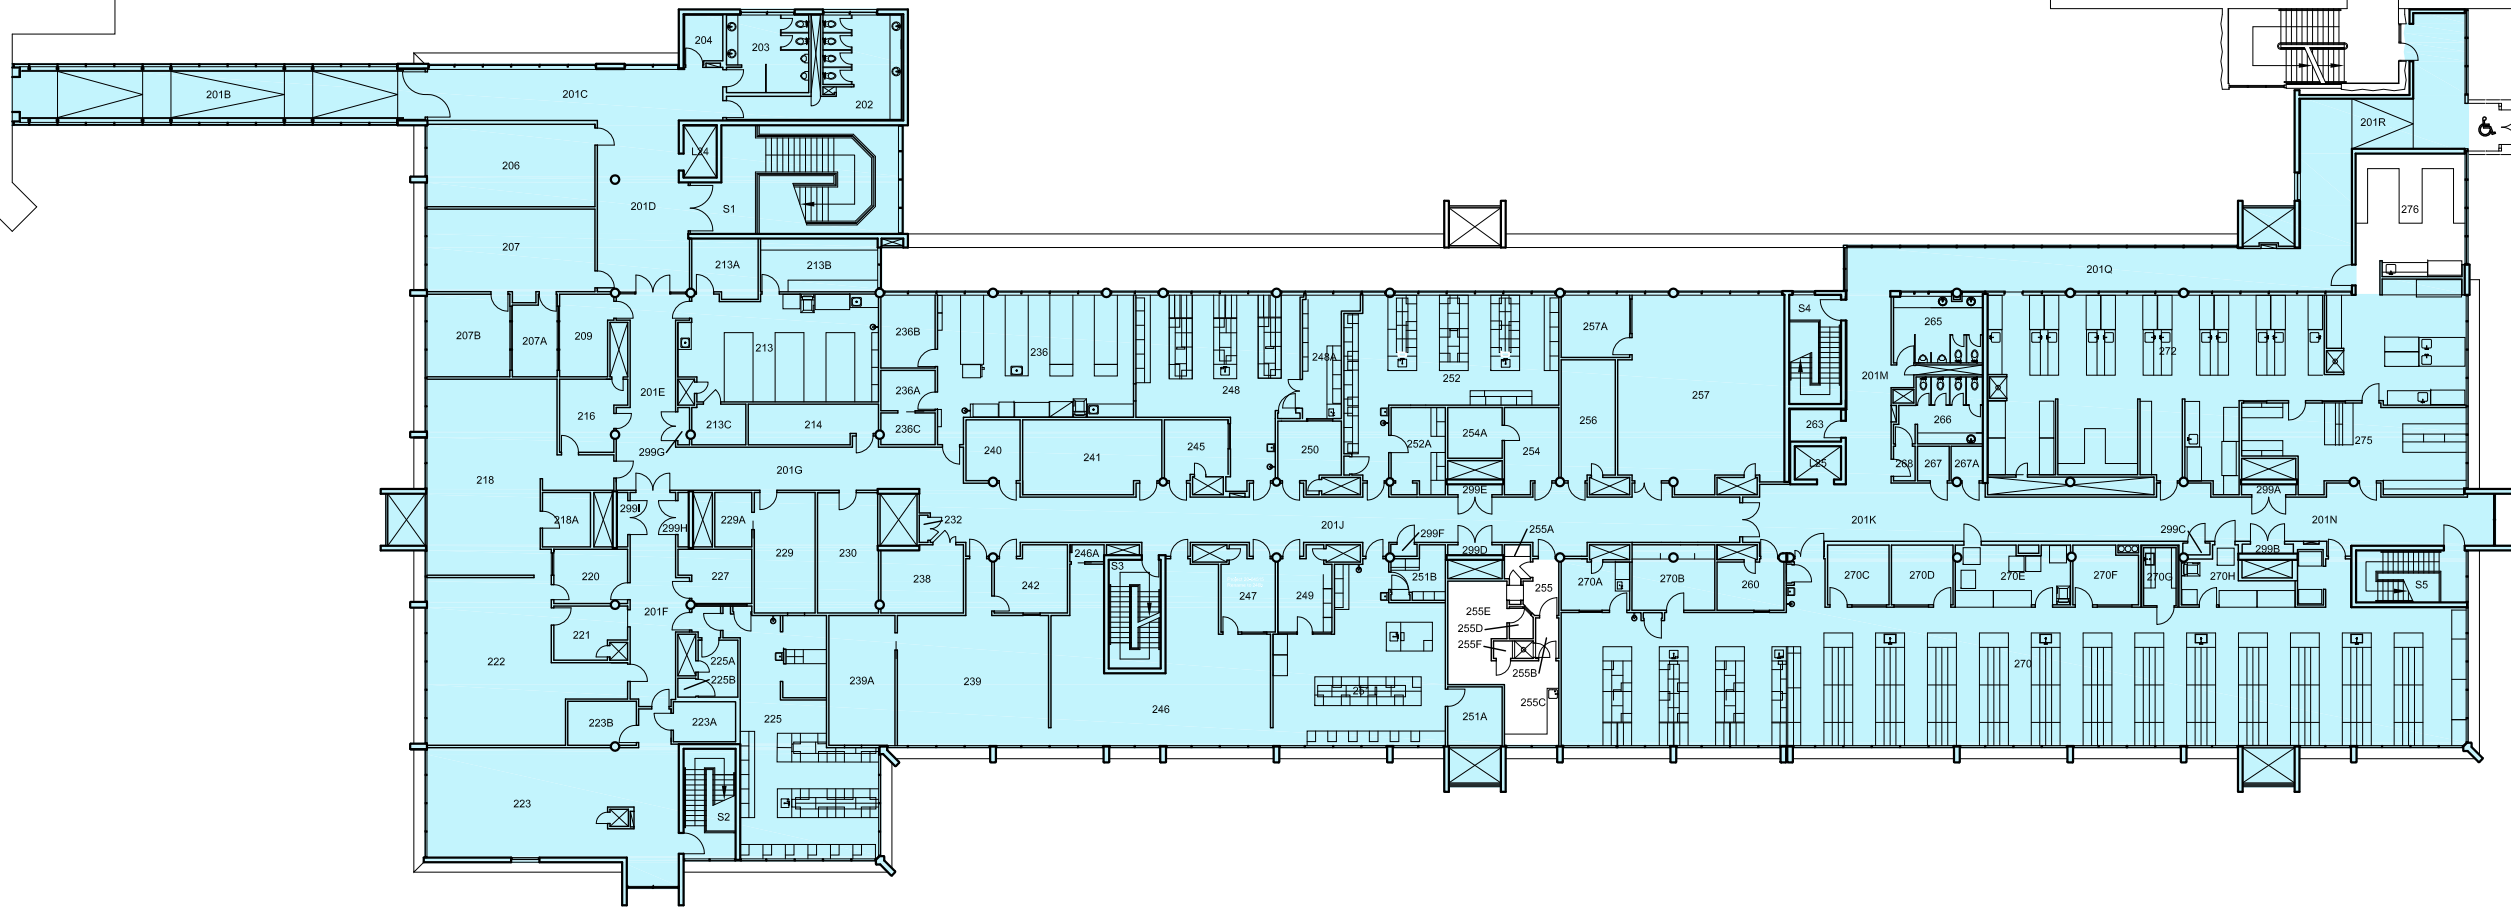

This drawing is for reference only. All site dimensions and conditions must be field-verified and reflected in all drawings submitted to UVic. The UVic title block is for FMGT use only. Modifications made to this document must be represented by the modifiers own title block. Any discrepancies found in UVic drawings must be communicated to UVic FMGT Project Manager assigned to the Project.

Title:
Petch Building
Level 2
Sprinkler Shutdown

Date: 20 July 2021
Scale: 1:400
Drawn By: JW
Project Number: 20-04514
Drawing No. SK1