

FACILITIES MANAGEMENT

Saunders Building

PO Box 1700 STN CSC Victoria BC V8W 2Y2 Canada

Title:	Student Housing and Dining (SHD): Delivery of Materials - Update
Location:	Ian Stewart Complex (ISC)
Description:	<p>On Wednesday July 28, Facilities Management and EllisDon Kinetic will deliver materials for storage in the ISC Field House.</p> <p>The delivery previously scheduled for July 23 has been canceled and re-scheduled for the time noted on this notification, due to an unforeseen issue with the delivery provider.</p> <p>The parking lot south of the building will cordoned off and the materials will be pallet lifted from the parking lot into the storage facility.</p> <p>See attached map.</p>
Time frame:	Wednesday, July 28, 2021 - 7:00am-9:00am
FMGT contact: Secondary contact:	David Hill, Senior Project Manager Colin Merriam, Project Manager
Email address:	david.hill@colliersprojectleaders.com colinmerriam@uvic.ca
Phone:	David Hill: 250-580-4939 Colin Merriam: 250-661-5263





**University
of Victoria**

Facilities Management

Notes:



Staging Area

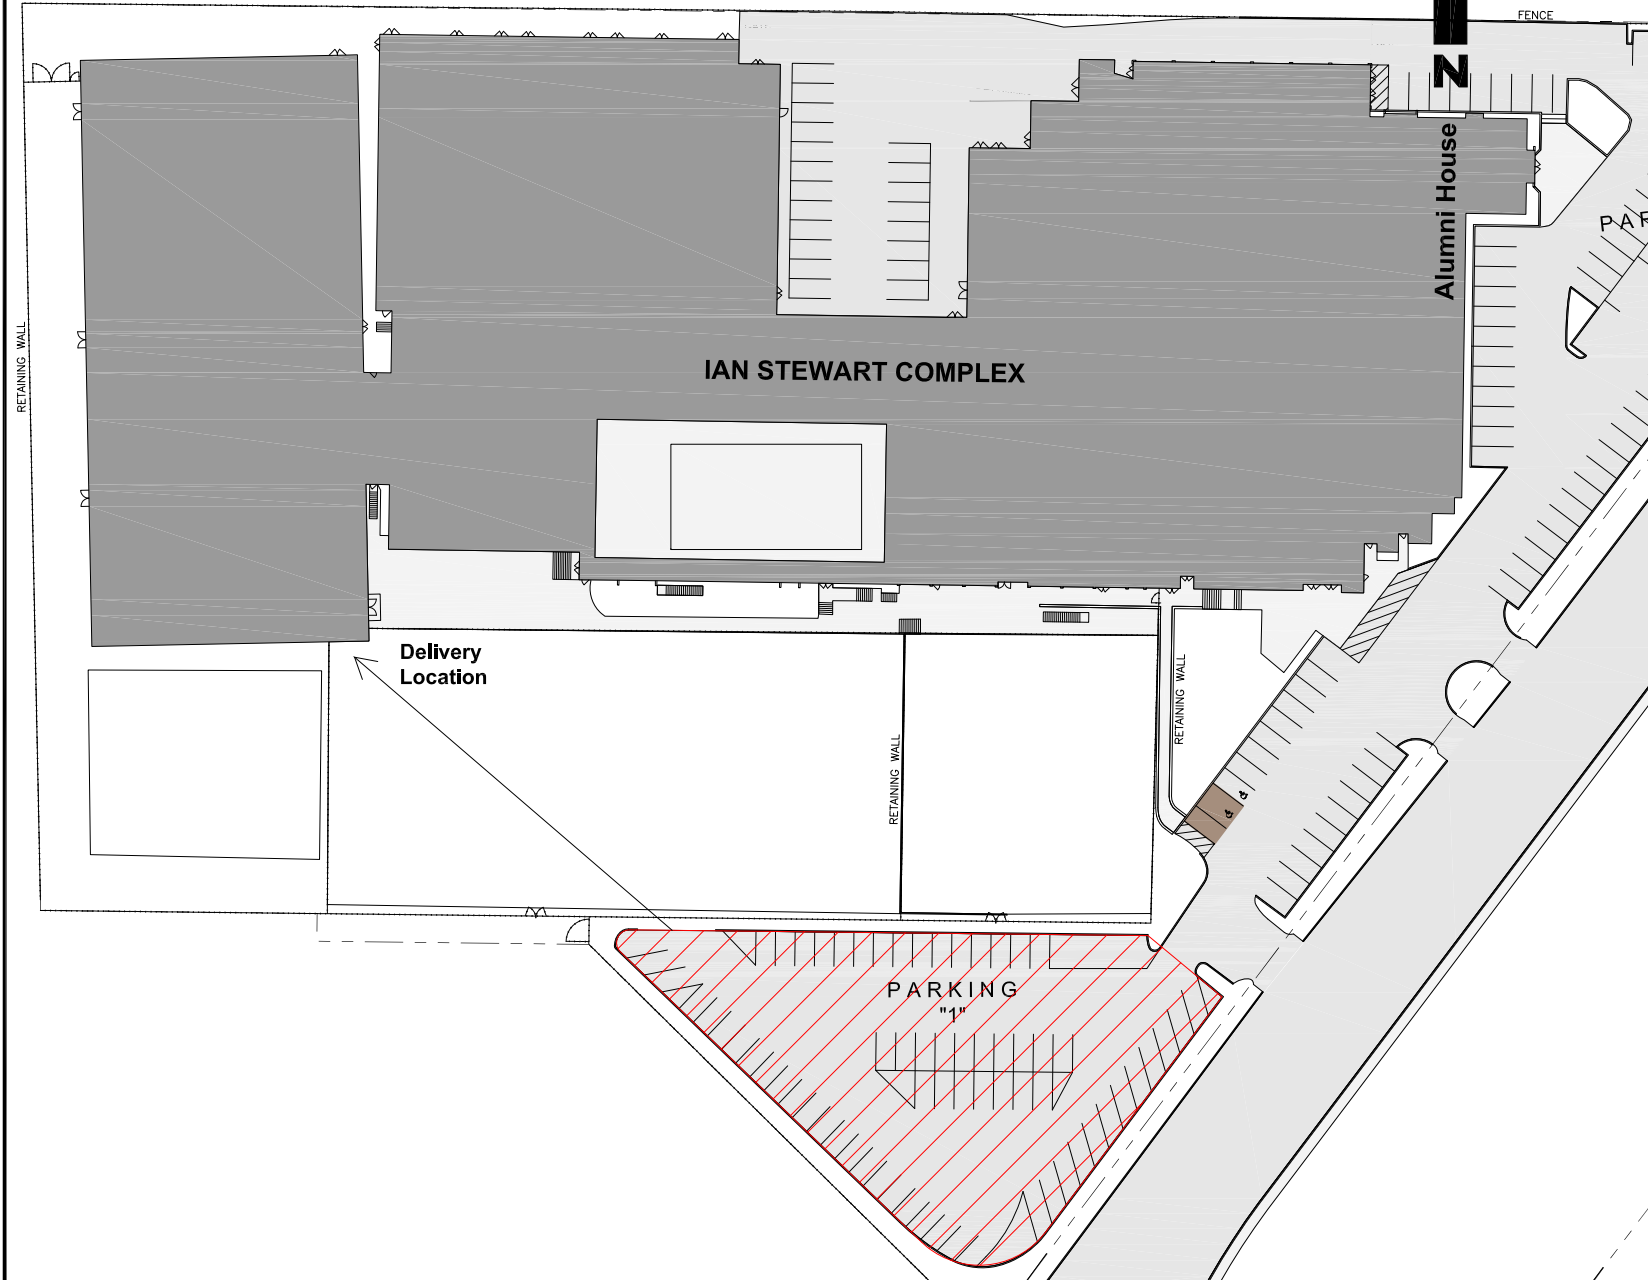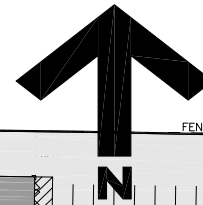

Title:

**Student Housing Development
Ian Stewart Complex
Delivery Plan**

Date: **6 July 2021**

Scale: **1:1000**

Drawn By: **JW**

Project Number: **16-02265**

Drawing No. **SK1**