


FACILITIES MANAGEMENT

Saunders Building

PO Box 1700 STN CSC Victoria BC V8W 2Y2 Canada

Title:	Student Housing and Dining – Building One Tower Crane Removal
Location:	SHD Construction Site
Description:	<p>Between Friday, September 17 and Sunday, September 19, Ellis Don Kinetic will be dismantling and removing the tower crane from Building One of the SHD project.</p> <p>At noon on Friday September 17, a large mobile crane will arrive on site through Gate 1 (see sketch attached). Crews will then dismantle the crane in stages, and these will be removed by trucks using the same access route. During the operation trucks may be parked in the lay-by between the SUB and the GSS, but the service road will remain open at all times.</p> <p>Work is expected to be completed on Saturday, September 18; however, Sunday, September 19 is being held as a reserve day.</p>
Time frame:	Friday, September 17 – Sunday, September 19, 2021
FMGT contact:	David Hill, Senior Project Manager
Secondary contact:	Colin Merriam, Project Manager
Email address:	david.hill@colliersprojectleaders.com colinmerriam@uvic.ca
Phone:	David Hill: 250-580-4939 Colin Merriam: 250-661-5263

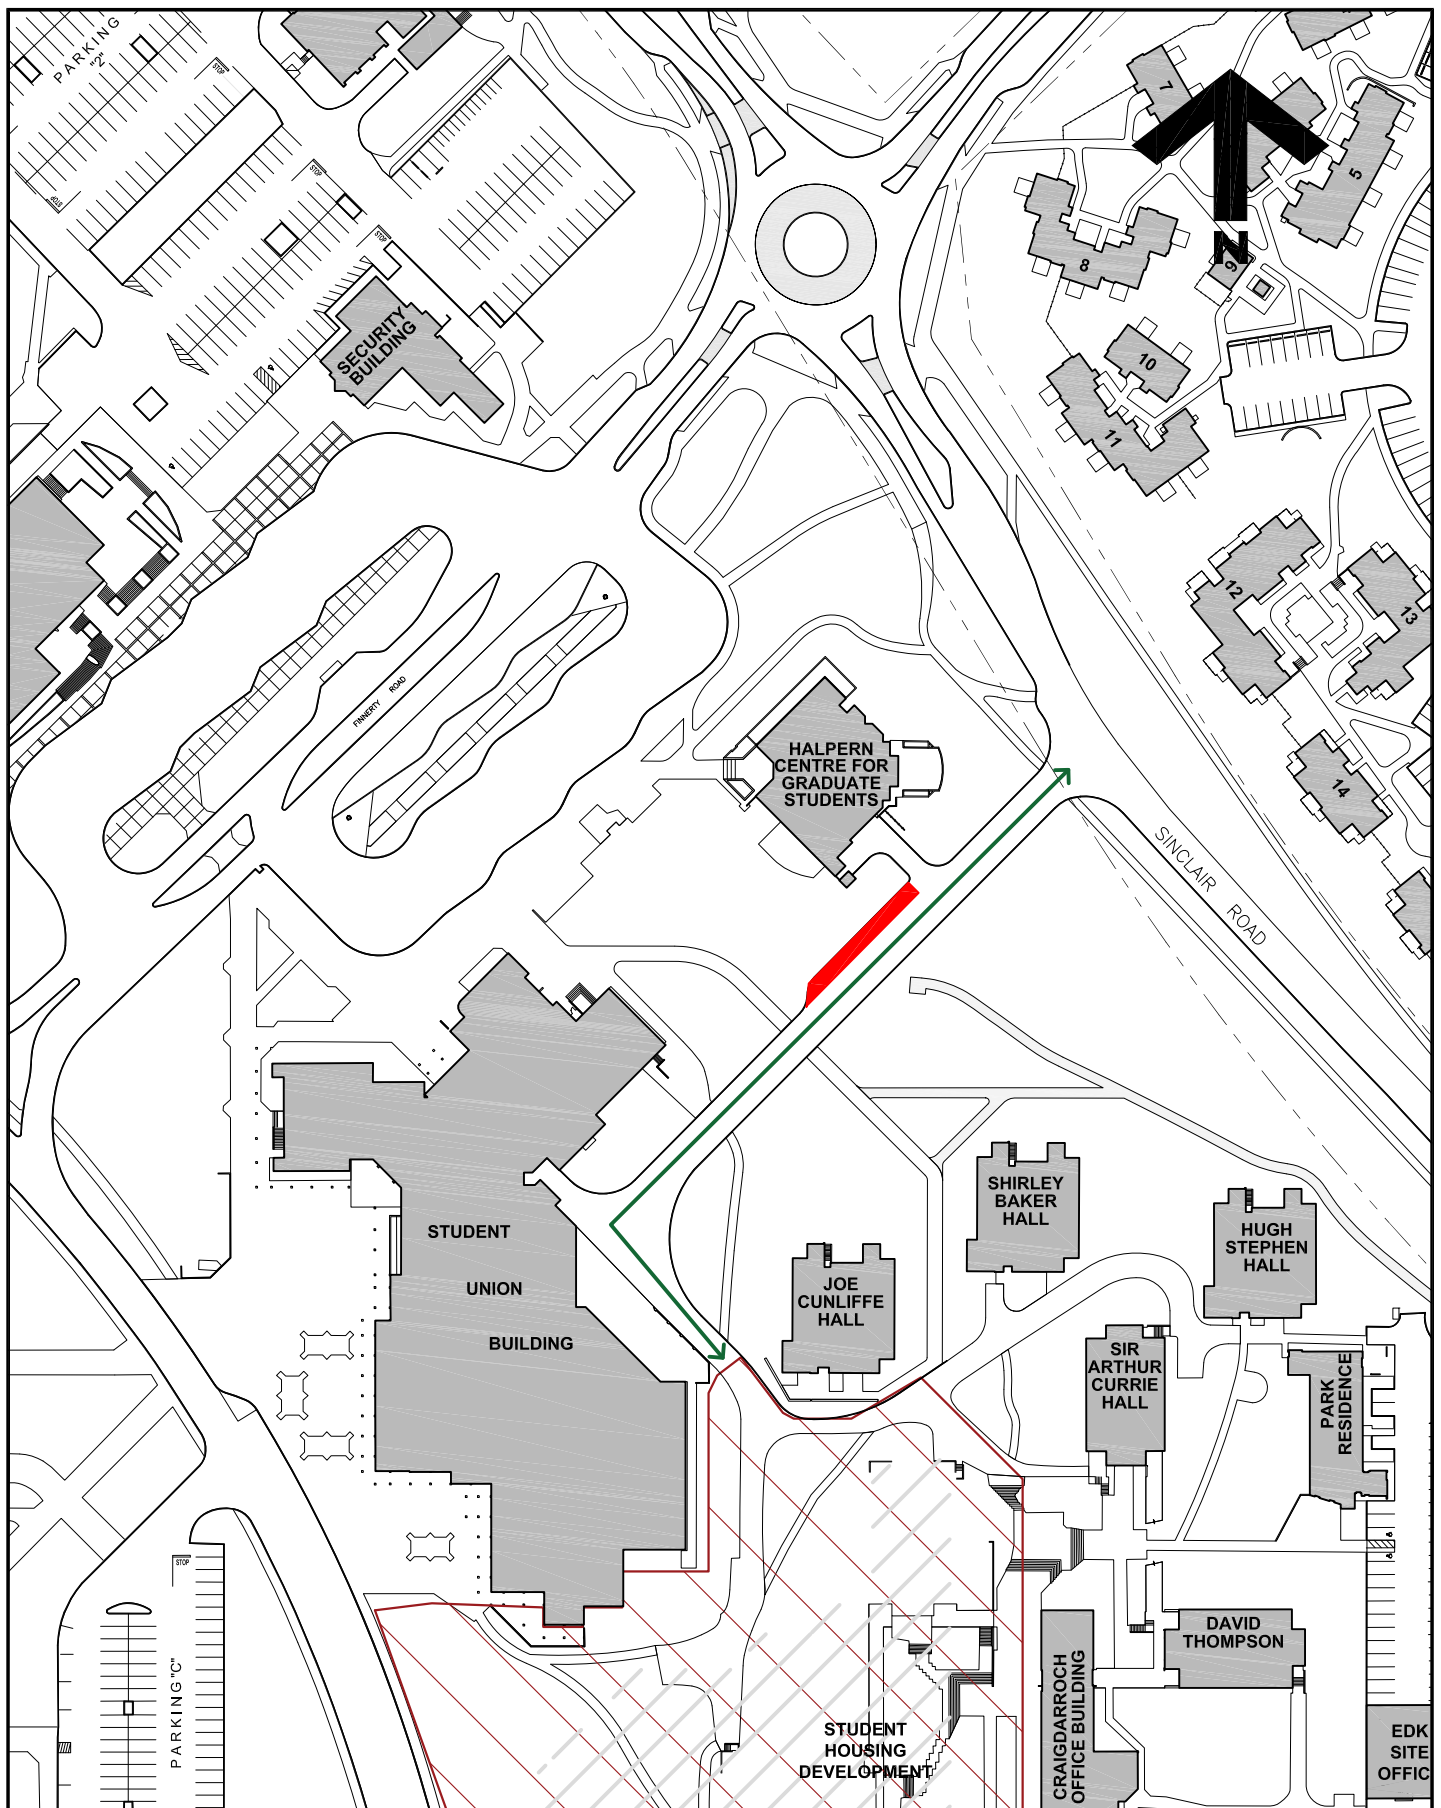

**University
of Victoria**

Facilities Management

Notes:

- Staging Area
- Vehicle Route

Title:

**Student Housing Development
Crane Dismantle
September 17-19**

Date:

1 September 2021

Scale:

1:1500

Drawn By:

JW

Project Number:

F02265

Drawing No.

SK1