
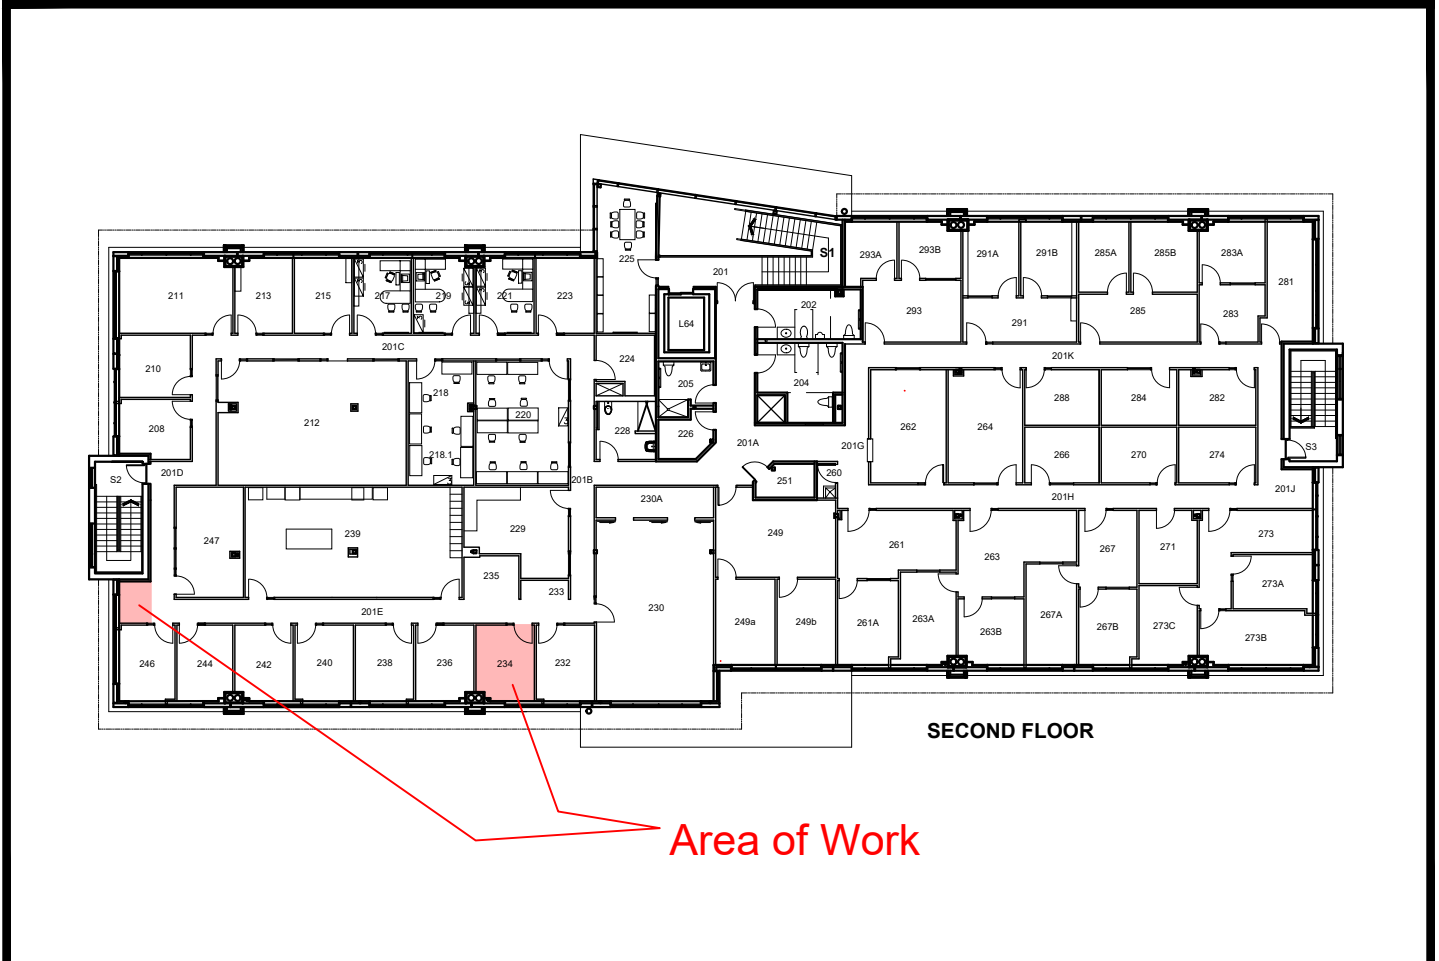


FACILITIES MANAGEMENT

Saunders Building

PO Box 1700 STN CSC Victoria BC V8W 2Y2 Canada

Title:	Health and Wellness Building - Building Envelope Renewals
Location:	Health and Wellness Building, 2 nd floor and parking lot
Description:	<p>As part of UVic's Campus Building Envelope Renewals, Facilities Management will be reviewing the existing conditions of the envelopes of buildings on campus and addressing issues of concern. Contractors will be on site reviewing the exterior and interior of the building.</p> <p>On the interior of the building, they will be opening up the walls in two locations on the second floor, at the end of the hallway at the southeast corner and in Room 234. There will be some noise but it should be minor (see attached).</p> <p>The exterior work will be happening at the northwest corner of the building. A contractor will be in a lift taking samples from the canopy (see attached).</p>
Time frame:	<p>Interior Work - 2nd floor Friday, September 17, 2021 – 8:00am – 4:00pm Tuesday, September 21, 2021 – 8:00am – 4:00pm</p> <p>Exterior Work Wednesday, September 22, 2021 – 8:30am – 9:30am</p>
FMGT contact:	Mark Arrojado, Project Manager
Email address:	markarrojado@uvic.ca
Phone:	250-661-9230

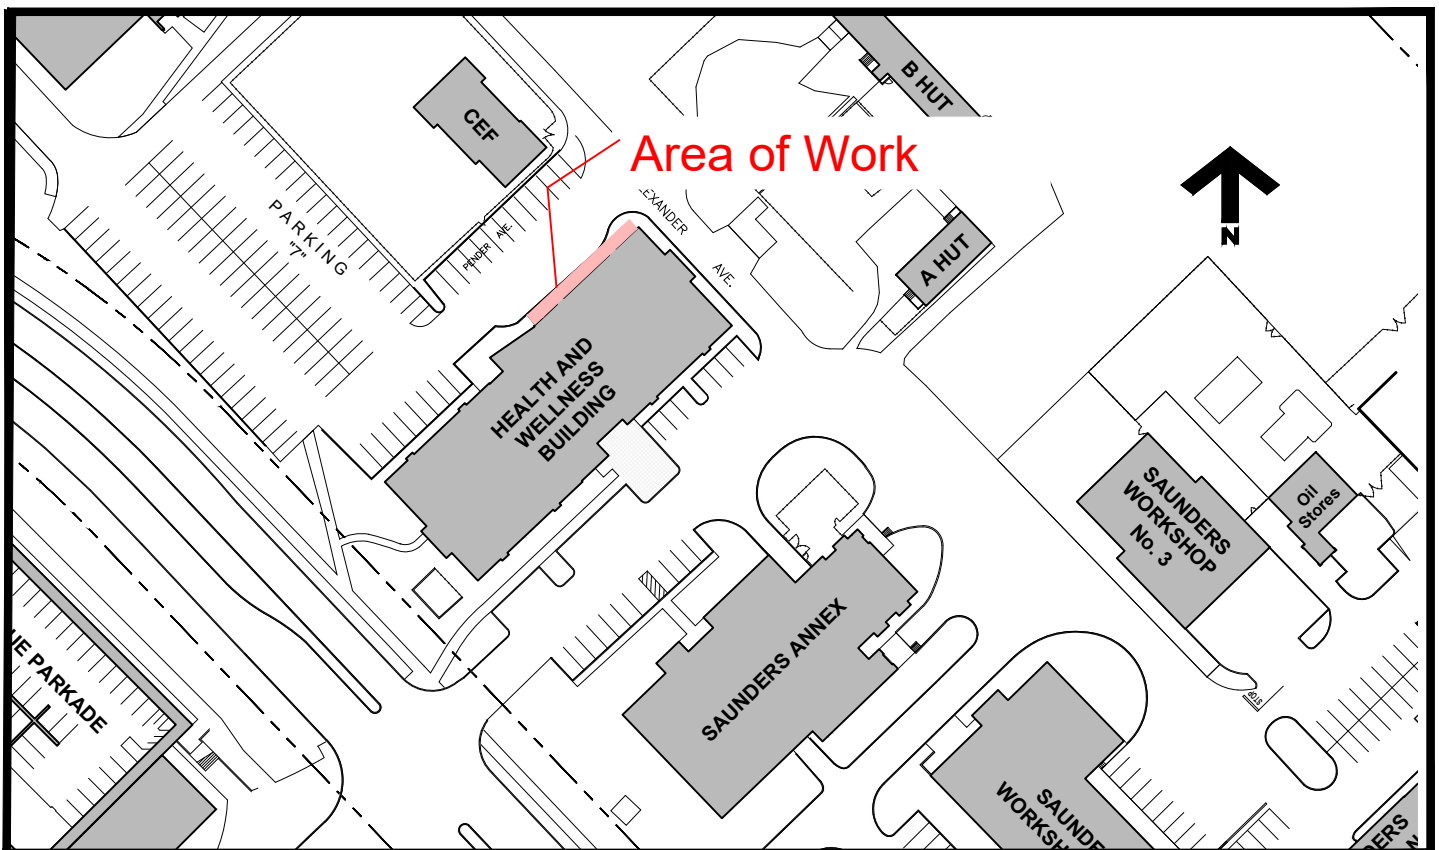

**University
of Victoria**

Facilities Management

Notes:

Area of Work

Title:

**Health and Wellness Building
Building Envelope Renewals**

Date:

Sept 16, 2021

Scale:

NTS

Drawn By:

djp

Project Number:

21-04928

Drawing No.

SK1