


FACILITIES MANAGEMENT

Saunders Building

PO Box 1700 STN CSC Victoria BC V8W 2Y2 Canada

Title:	Cunningham – Fume Hood Exhaust Upgrades – Crane on site
Location:	Cunningham Building east greenspace/fenced area
Description:	<p>Facilities Management is working with Cascadia West Contracting to undertake fume hood exhaust upgrades to the equipment located in the level 3 mechanical rooms and on the roof.</p> <p>This is to notify the building occupants that a crane will be on site to lift mechanical equipment on to the roof. See attached plan for fenced area and truck location. There may be noise associated with these activities from time to time.</p> <p>Please respect directions of safety officers during this activity. Please use an alternate travel route when possible.</p> <p>We apologize for any inconvenience this may cause.</p>
Time frame:	Monday, October 4, 2021 – Friday, October 15, 2021
FMGT contact:	John Tierney, Project Manager
Email address:	johntierney@uvic.ca
Phone:	250-812-6146

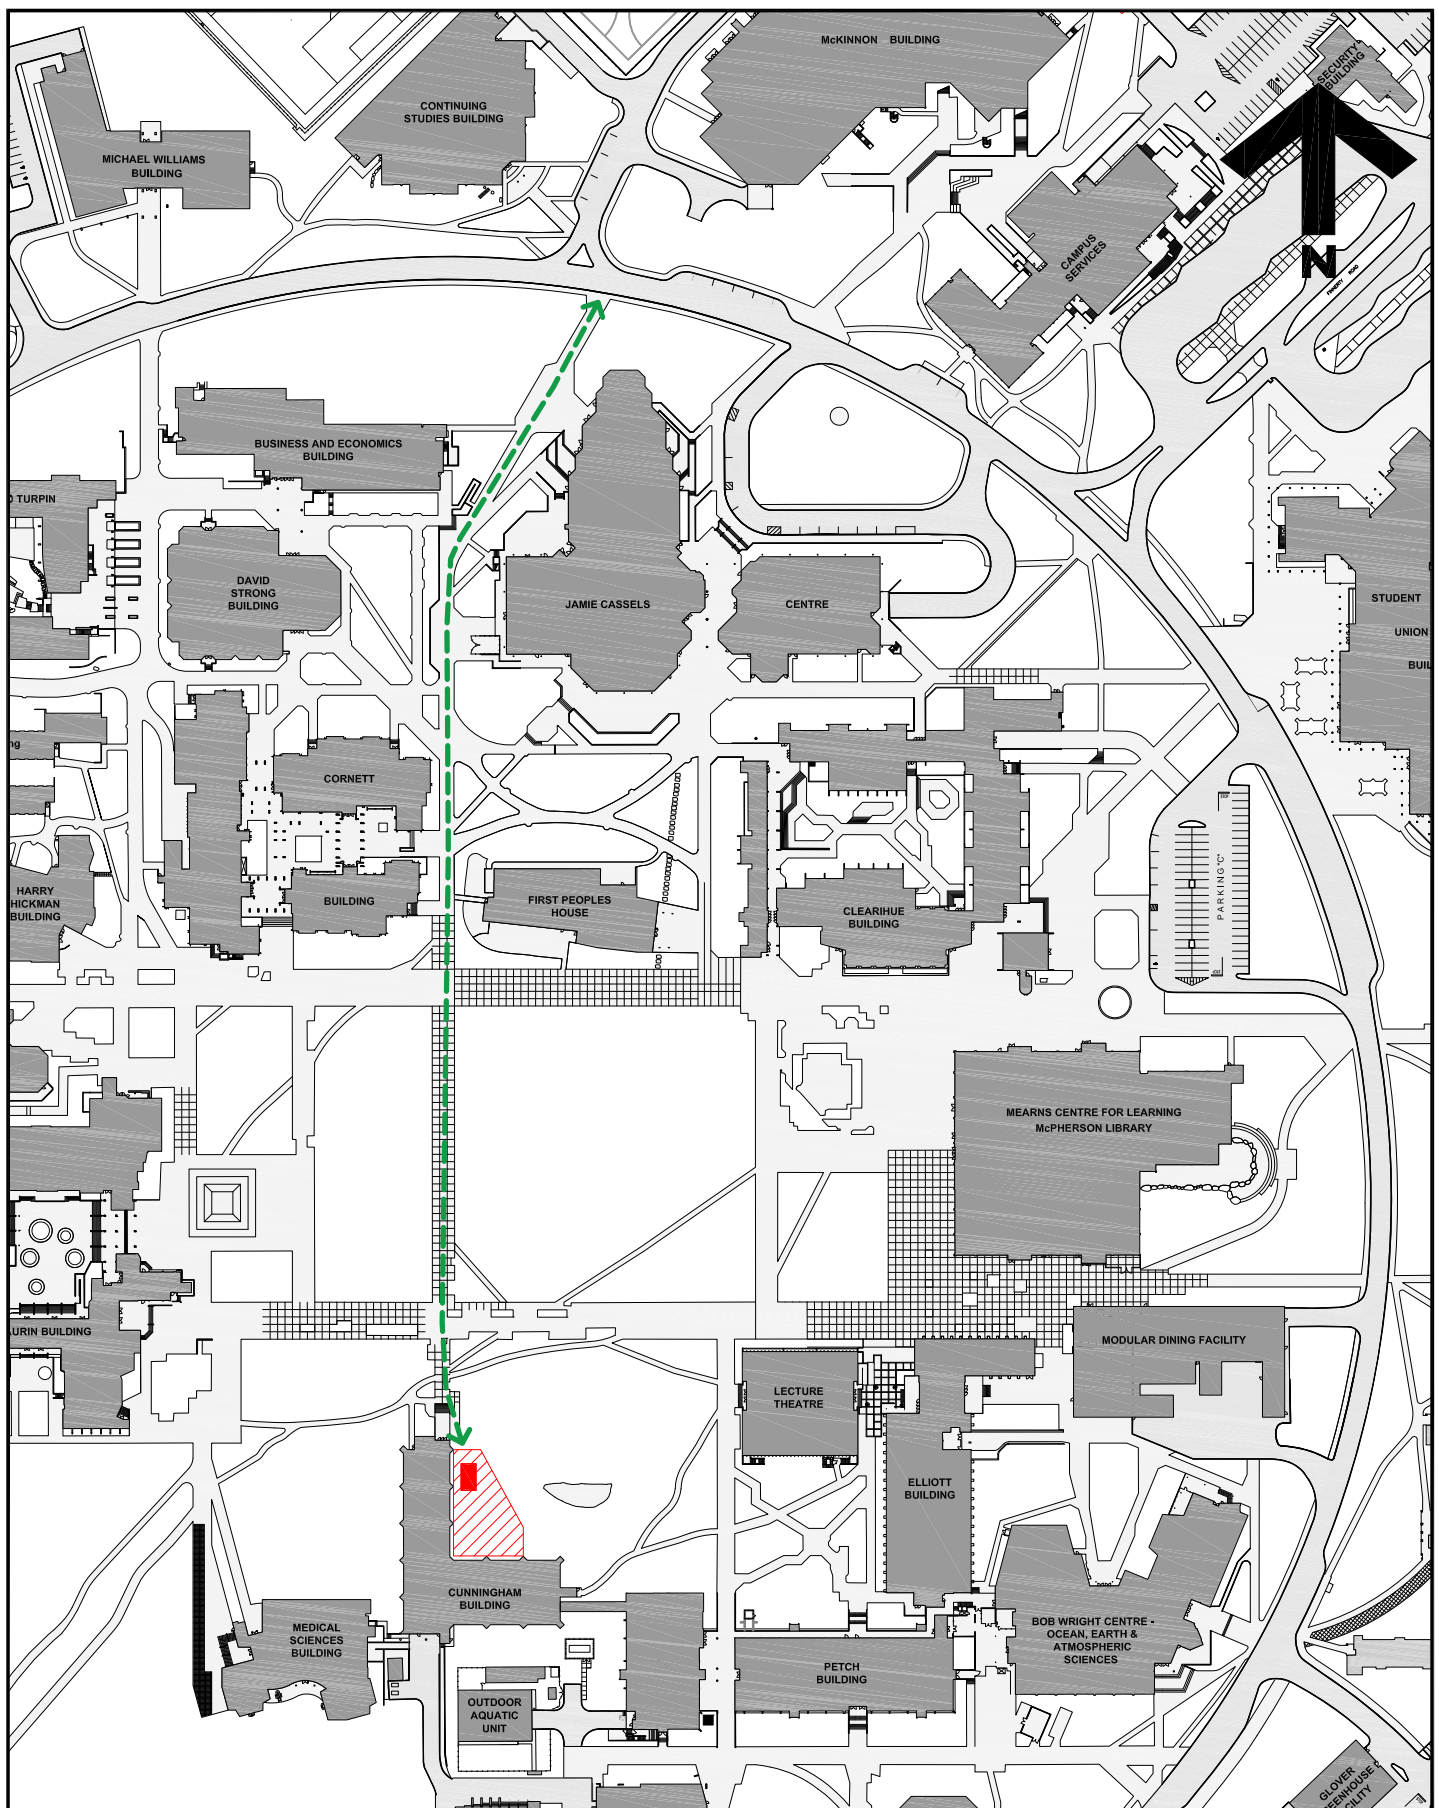

**University
of Victoria**

Facilities Management

Notes:

- Truck / Crane Route
- Fenced Laydown Area
- Crane Location

Title:

**Cunningham Fume Hood
Exhaust Dispersion System
Truck / Crane Route**

Date:

-30 April 2021

Scale:

1:1000

Drawn By:

JW

Project Number:

F03394

Drawing No.

SK1