
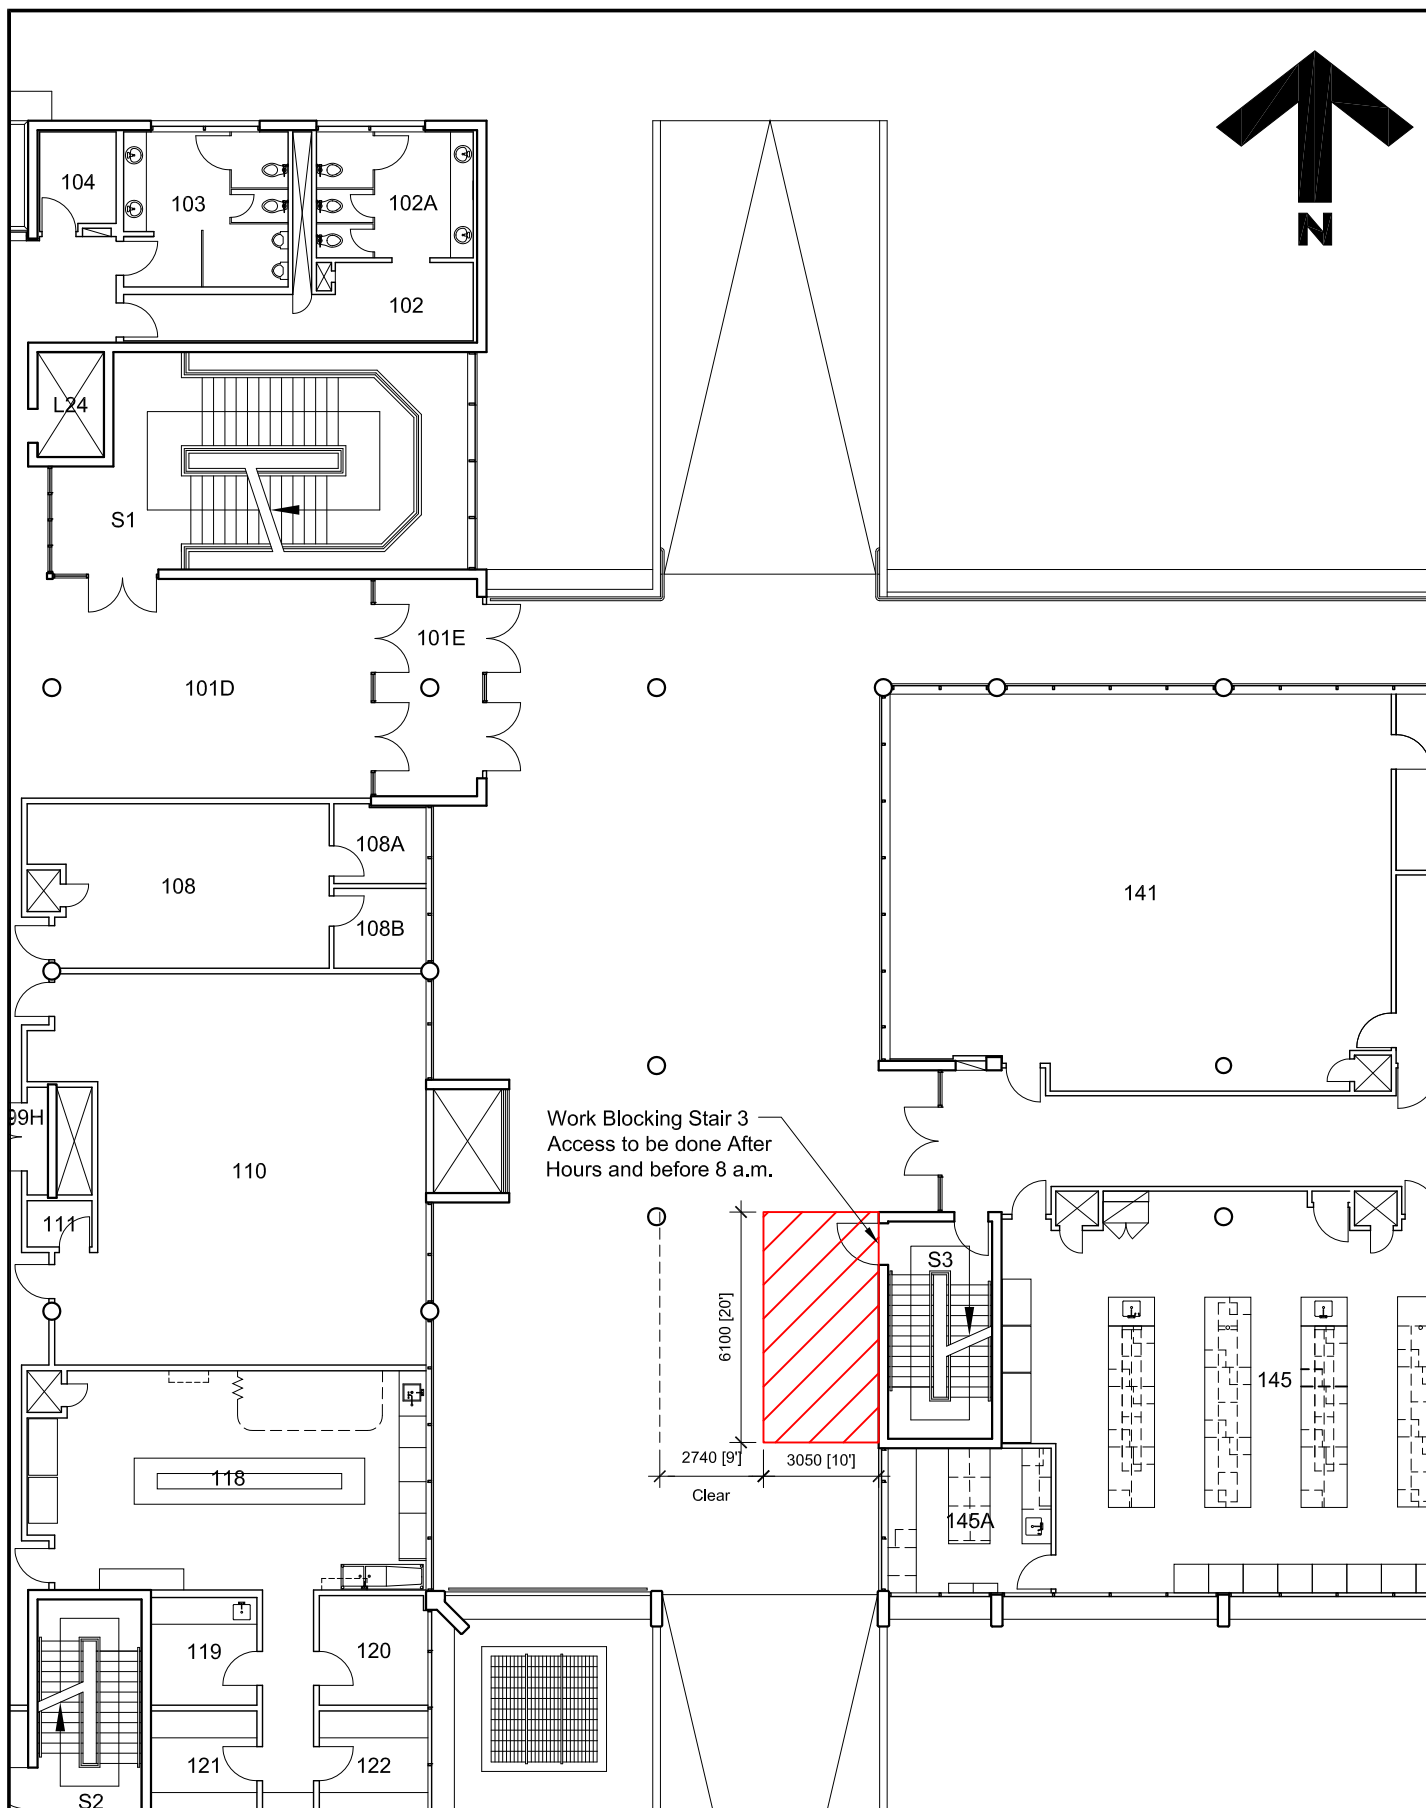


FACILITIES MANAGEMENT

Saunders Building

PO Box 1700 STN CSC Victoria BC V8W 2Y2 Canada

Title:	Petch 246 – Biosafety Level 2 Upgrade Renovation - Breezeway Work
Location:	Petch Breezeway
Description:	<p>Facilities Management is working with Aral Construction Ltd. to undertake renovations to upgrade BCMB's (Dr. Cameron's) laboratory to meet biosafety level 2 certification requirements.</p> <p>Ceiling work will be on going in the breezeway area per the attached plan.</p> <p>We apologize for any inconvenience this may cause.</p>
Time frame:	Monday, October 4, 2021 through Friday, October 15, 2021
FMGT contact:	Linda Boggs on behalf of Kim Frechette, Project Manager
Email address:	lboggs@uvic.ca or kfrechette@uvic.ca
Phone:	Linda: 250-418-1683 Kim: 250-516-2922

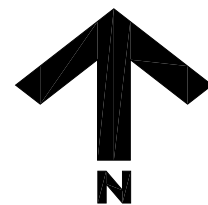

**University
of Victoria**

Facilities Management

Notes:



Area of Ceiling Work

Work to occur October
4th thru 15th

Title:

**Petch Building
246 Lab Breezeway
Level 1 Ceiling Work**

Date:

1 October 2021

Scale:

1:250

Drawn By:

JW

Project Number:

20-04515

Drawing No.

SK1