

## FACILITIES MANAGEMENT

Saunders Building

PO Box 1700 STN CSC Victoria BC V8W 2Y2 Canada

---

**Title:** Campus Storage Facility (Velox) Renewals – Roofing Replacement

**Location:** CSF (Velox) Renewals – Roofing Replacement

**Description:** Facilities Management is working with J. Watson Roofing Consultants and Alpha Roofing to undertake roofing replacement on the CSF (Velox) building.

Please see attached plan for work site layout.

**Time frame:** Thursday, October 7, 2021 through Sunday, October 31, 2021


**FMGT contact:** Linda Boggs on behalf of Kim Frechette, Project Manager

**Email address:** [lboggs@uvic.ca](mailto:lboggs@uvic.ca) or [kfrechette@uvic.ca](mailto:kfrechette@uvic.ca)

**Phone:** Linda 250-418-1683

Kim 250-516-2922



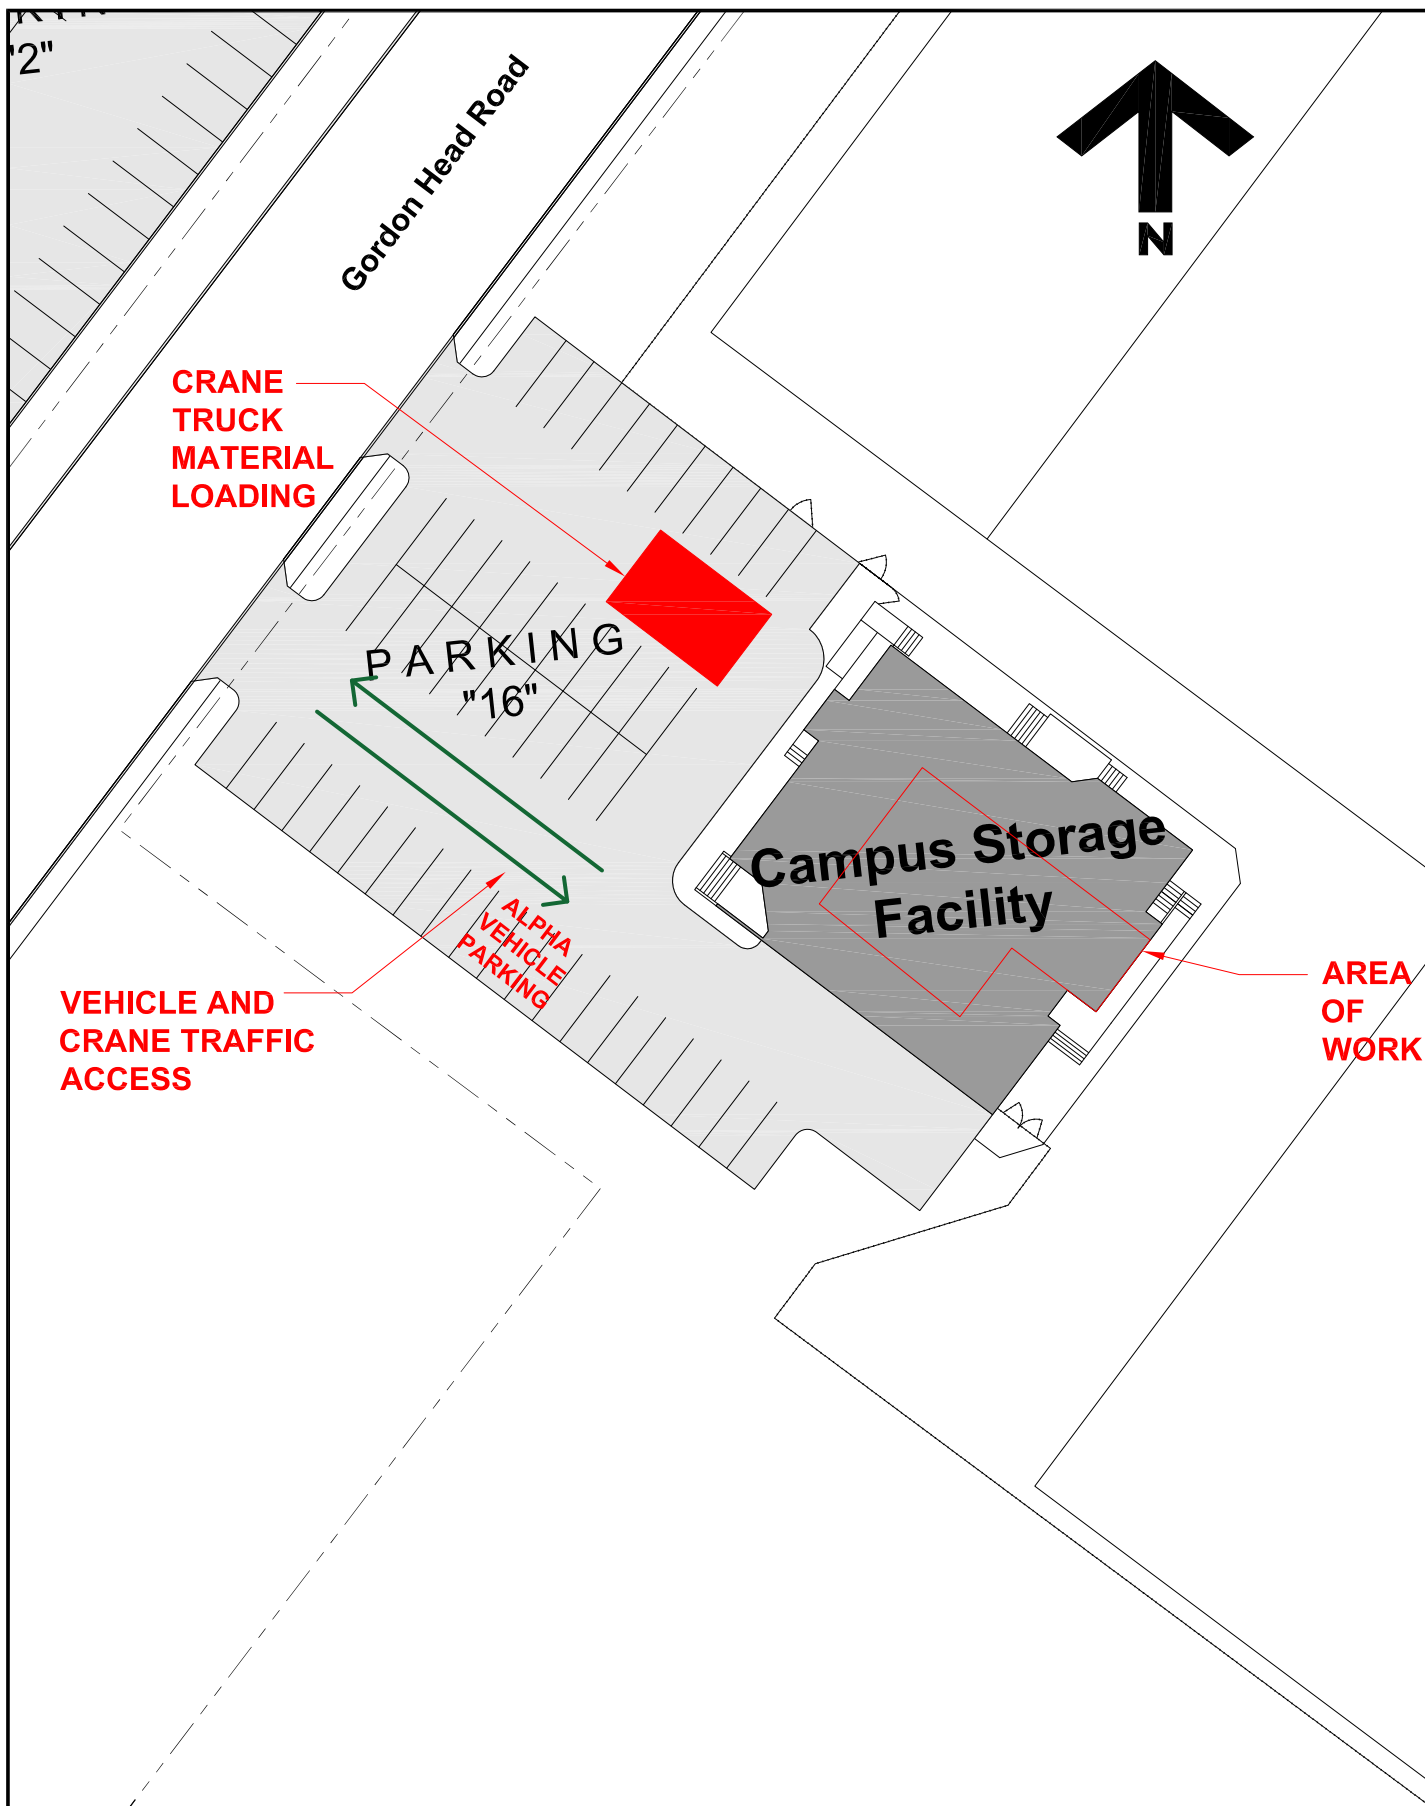

**University  
of Victoria**

Facilities Management

Notes:

Title:  
**Campus Storage Facility**  
Project Notice

Date: 1 October 2021  
Scale: 1:500  
Drawn By: JW  
Project Number: 21-04912  
Drawing No. **SK1**