

FACILITIES MANAGEMENT

Saunders Building

PO Box 1700 STN CSC Victoria BC V8W 2Y2 Canada

Title: Health and Wellness Building - Building Envelope Renewals

Location: Health and Wellness Building, 2nd floor

Description: As part of UVic's Campus Building Envelope Renewals, Facilities Management will reviewing the existing conditions of the envelopes of building on campus and addressing issues of concern. Contractors will be on site repairing openings that we made on the 2nd floor, at the end of the hallway at southeast corner and in room 234. (See attached plan).


There will be some noise but it should be minor. Due to the nature of the work, expect to see contractors in and out of the space over the next week in 30 minute intervals.



Time frame: Tuesday, October 5, 2021 – 12:00pm – 4:00pm
Wednesday, October 6, 2021 – 12:00pm – 4:00pm
Thursday, October 7, 2021 – 12:00pm – 4:00pm
Friday, October 8, 2021 – 8:00am – 4:00pm
Monday, October 11, 2021 – 8:00am – 4:00pm

FMGT contact: Mark Arrojado, Project Manager

Email address: markarrojado@uvic.ca

Phone: 250-661-9230



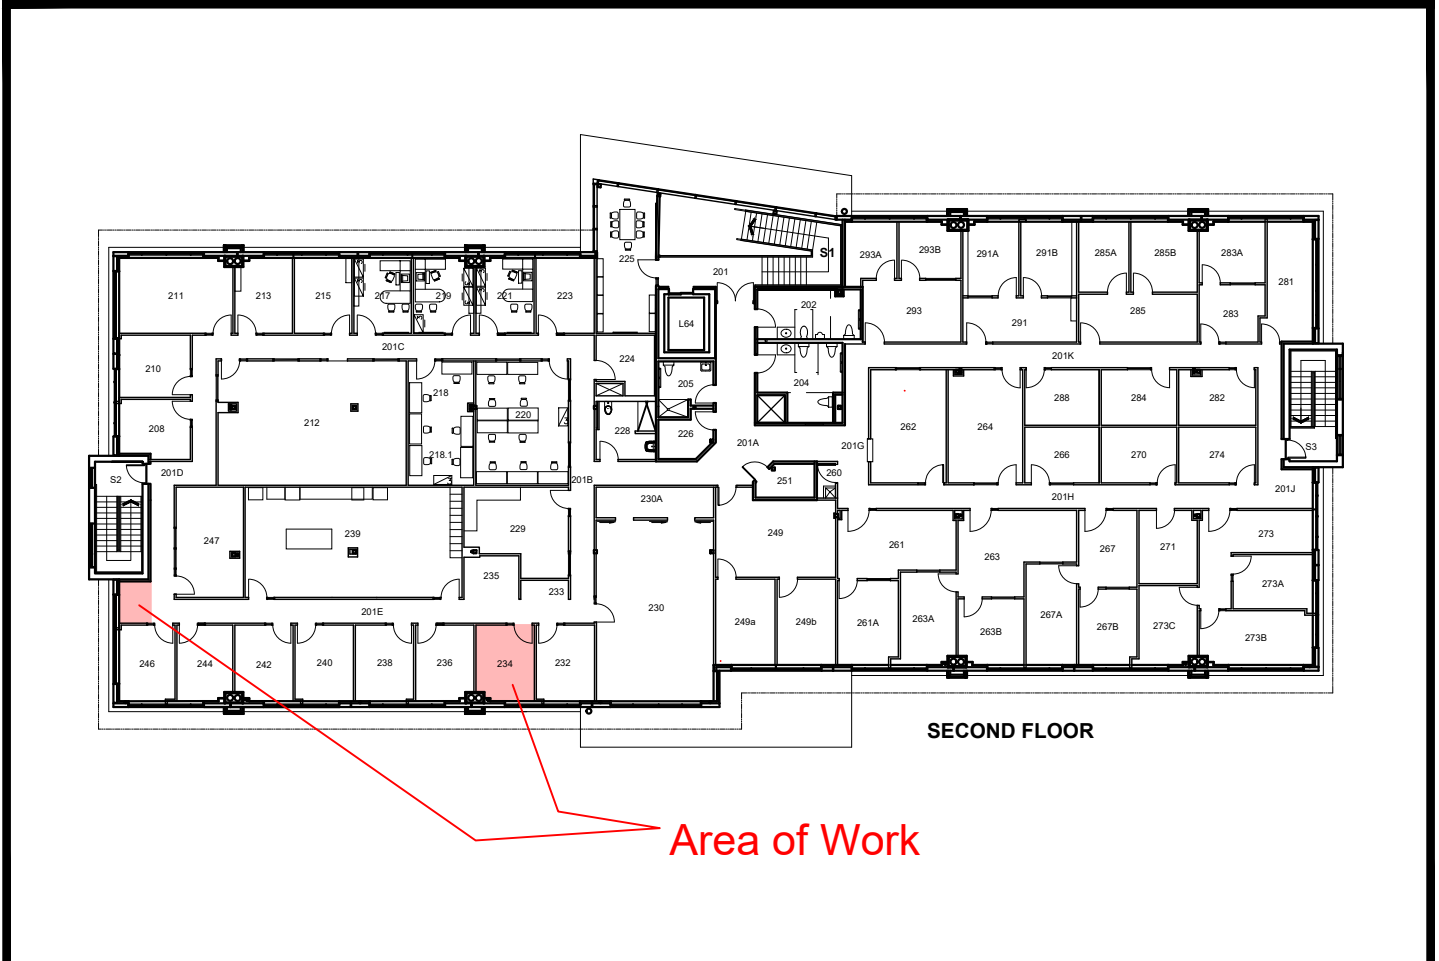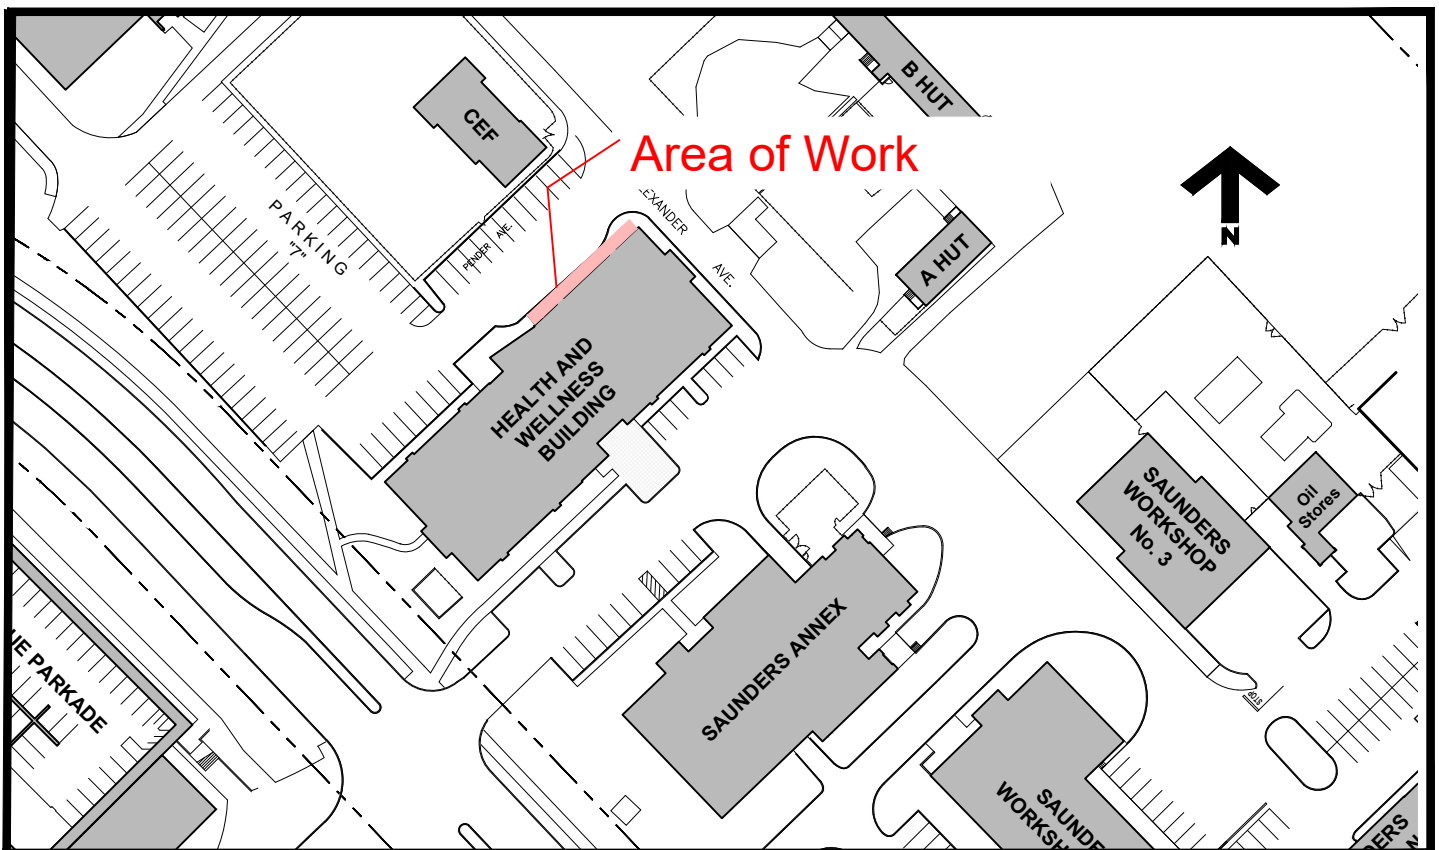

**University
of Victoria**

Facilities Management

Notes:

Area of Work

Title:

**Health and Wellness Building
Building Envelope Renewals**

Date:

Sept 16, 2021

Scale:

NTS

Drawn By:

djp

Project Number:

21-04928

Drawing No.

SK1