




FACILITIES MANAGEMENT

Saunders Building

PO Box 1700 STN CSC Victoria BC V8W 2Y2 Canada

Title:	West Campus Way Road Closure - REVISED
Location:	West Campus Greenway from Gordon Head Road to Ring Road
Description:	<p>Facilities Management and Pirate Excavation will no longer need to close the West Campus Way, but please expect temporary delays on from public traffic during regular working hours between entrance to parking Lot 10 and entrance to University Club.</p> <p>Please see attached map for location.</p>
Time frame:	REVISED: Monday, October 18, 2021, 7:00am – 5:00pm
FMGT contact:	Adam Gerber, Project Manager
Email address:	apgerber@uvic.ca
Phone:	250-213-2055



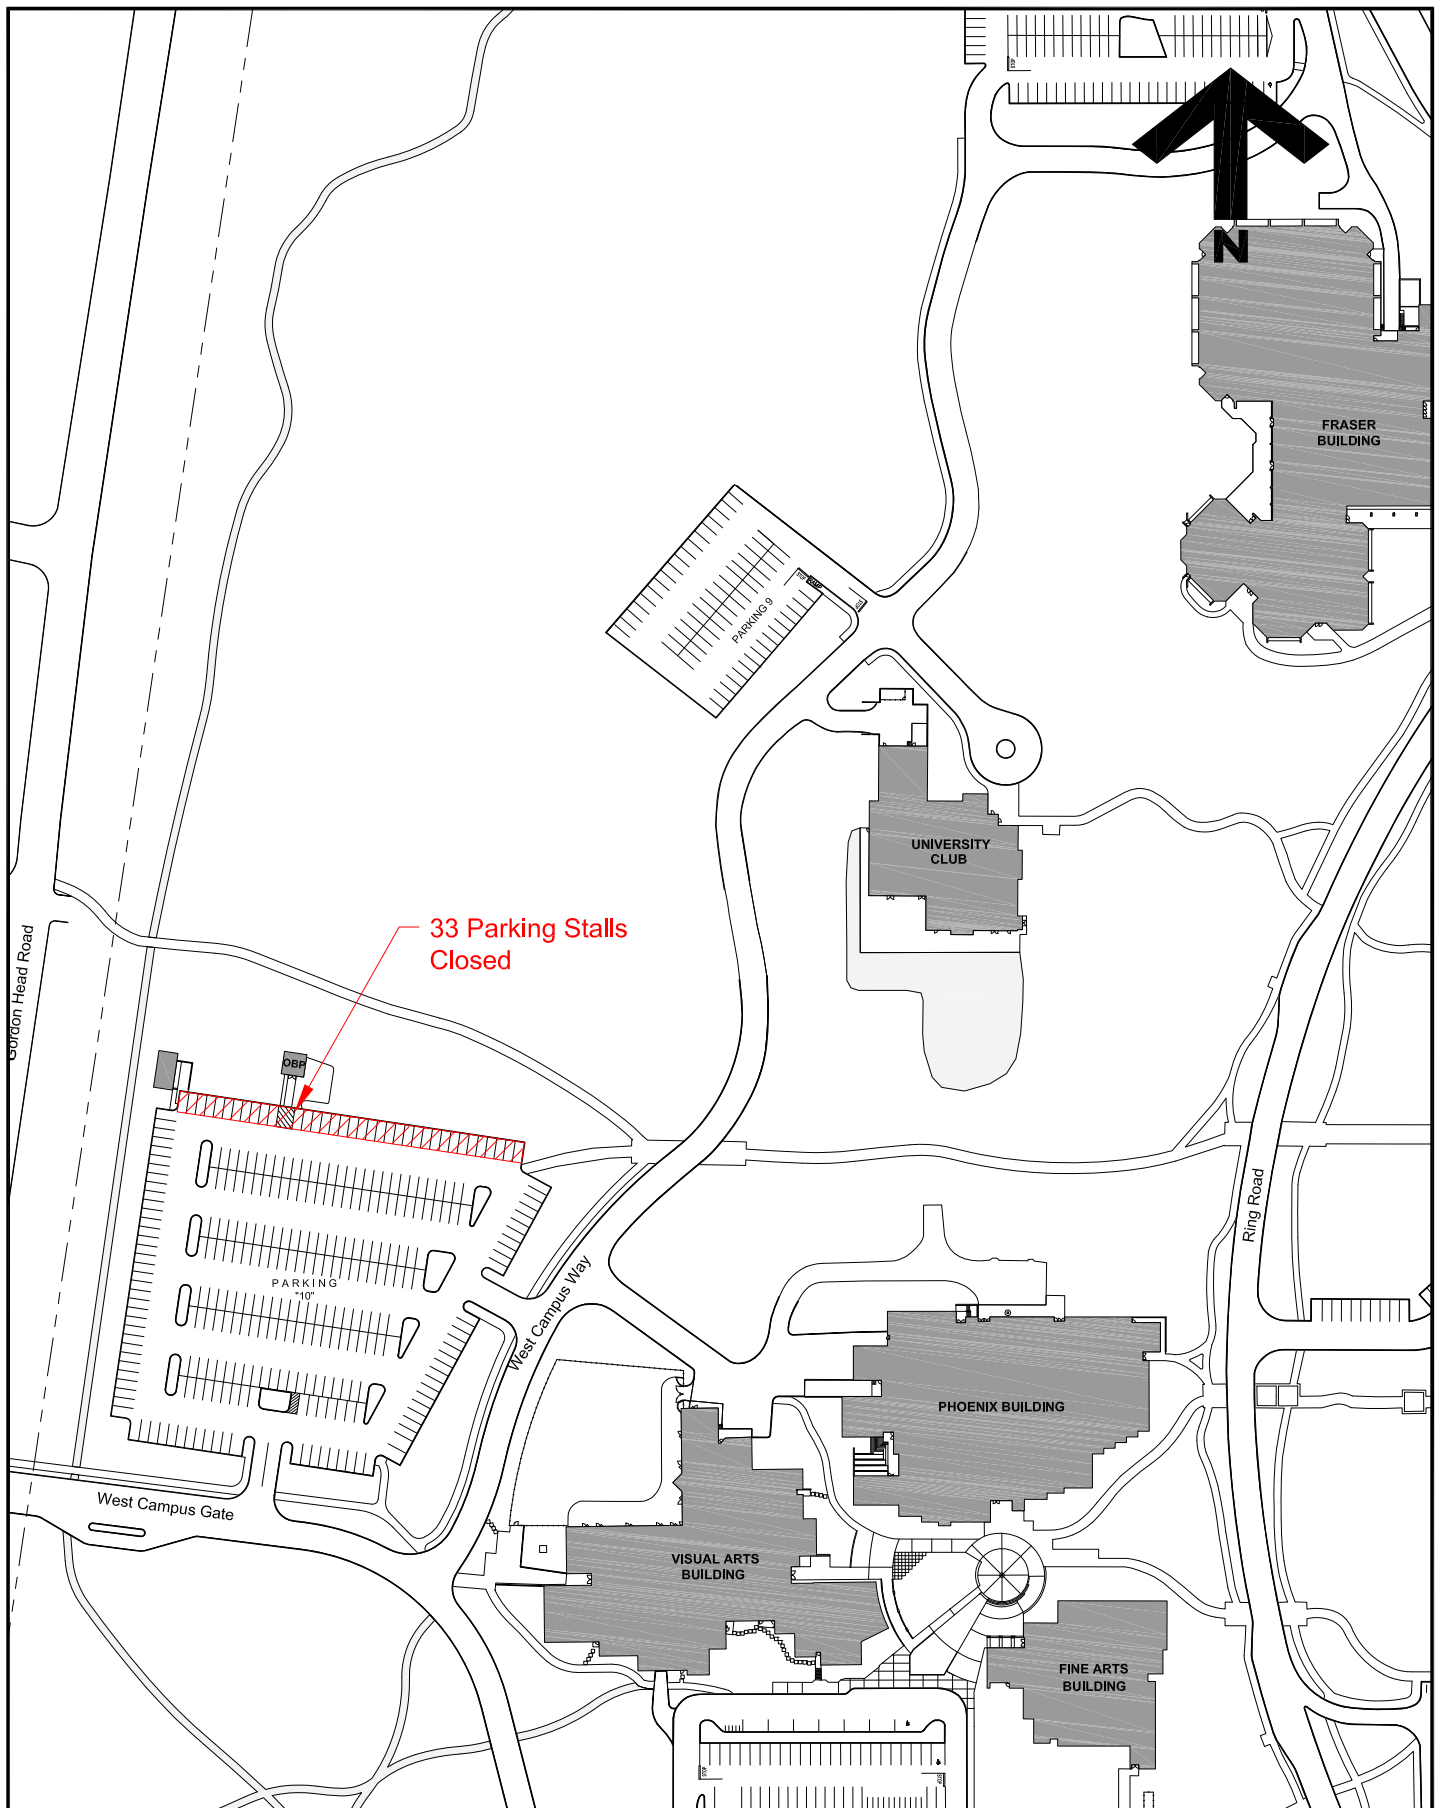

**University
of Victoria**

Facilities Management

Notes:
Work to occur
September 18th, 7 am - 6 pm

Title:
**West Campus Greenway
Project Notice**

Date: **13 October 2021**
Scale: **1:2000**
Drawn By: **JW**
Project Number: **F04584**
Drawing No. **SK1**