

## FACILITIES MANAGEMENT

### FOR CIVIL ENGINEERING DEPARTMENT

---

**Title:** Jamie Cassels Centre – Engineering Equipment/Demonstration Model

**Locations:** Jamie Cassels Centre (JCC), Lobby

**Description:** The Department of Civil Engineering will be installing an equipment/demonstration model in the Jamie Cassels Centre Lobby for approximately 4 months.  
See attached sketch for location.


**Time frame:** October, 2021 through January, 2022

**Contact:** Tim Burchill, Project Manager  
Jonathan Van Es, Civil Engineering Graduate Student

**Email address:** [tburchill@uvic.ca](mailto:tburchill@uvic.ca)  
[jmvanes@uvic.ca](mailto:jmvanes@uvic.ca)

**Phone:** 250-884-6604 (Tim Burchill)  
250-661-5587 (Jonathan)



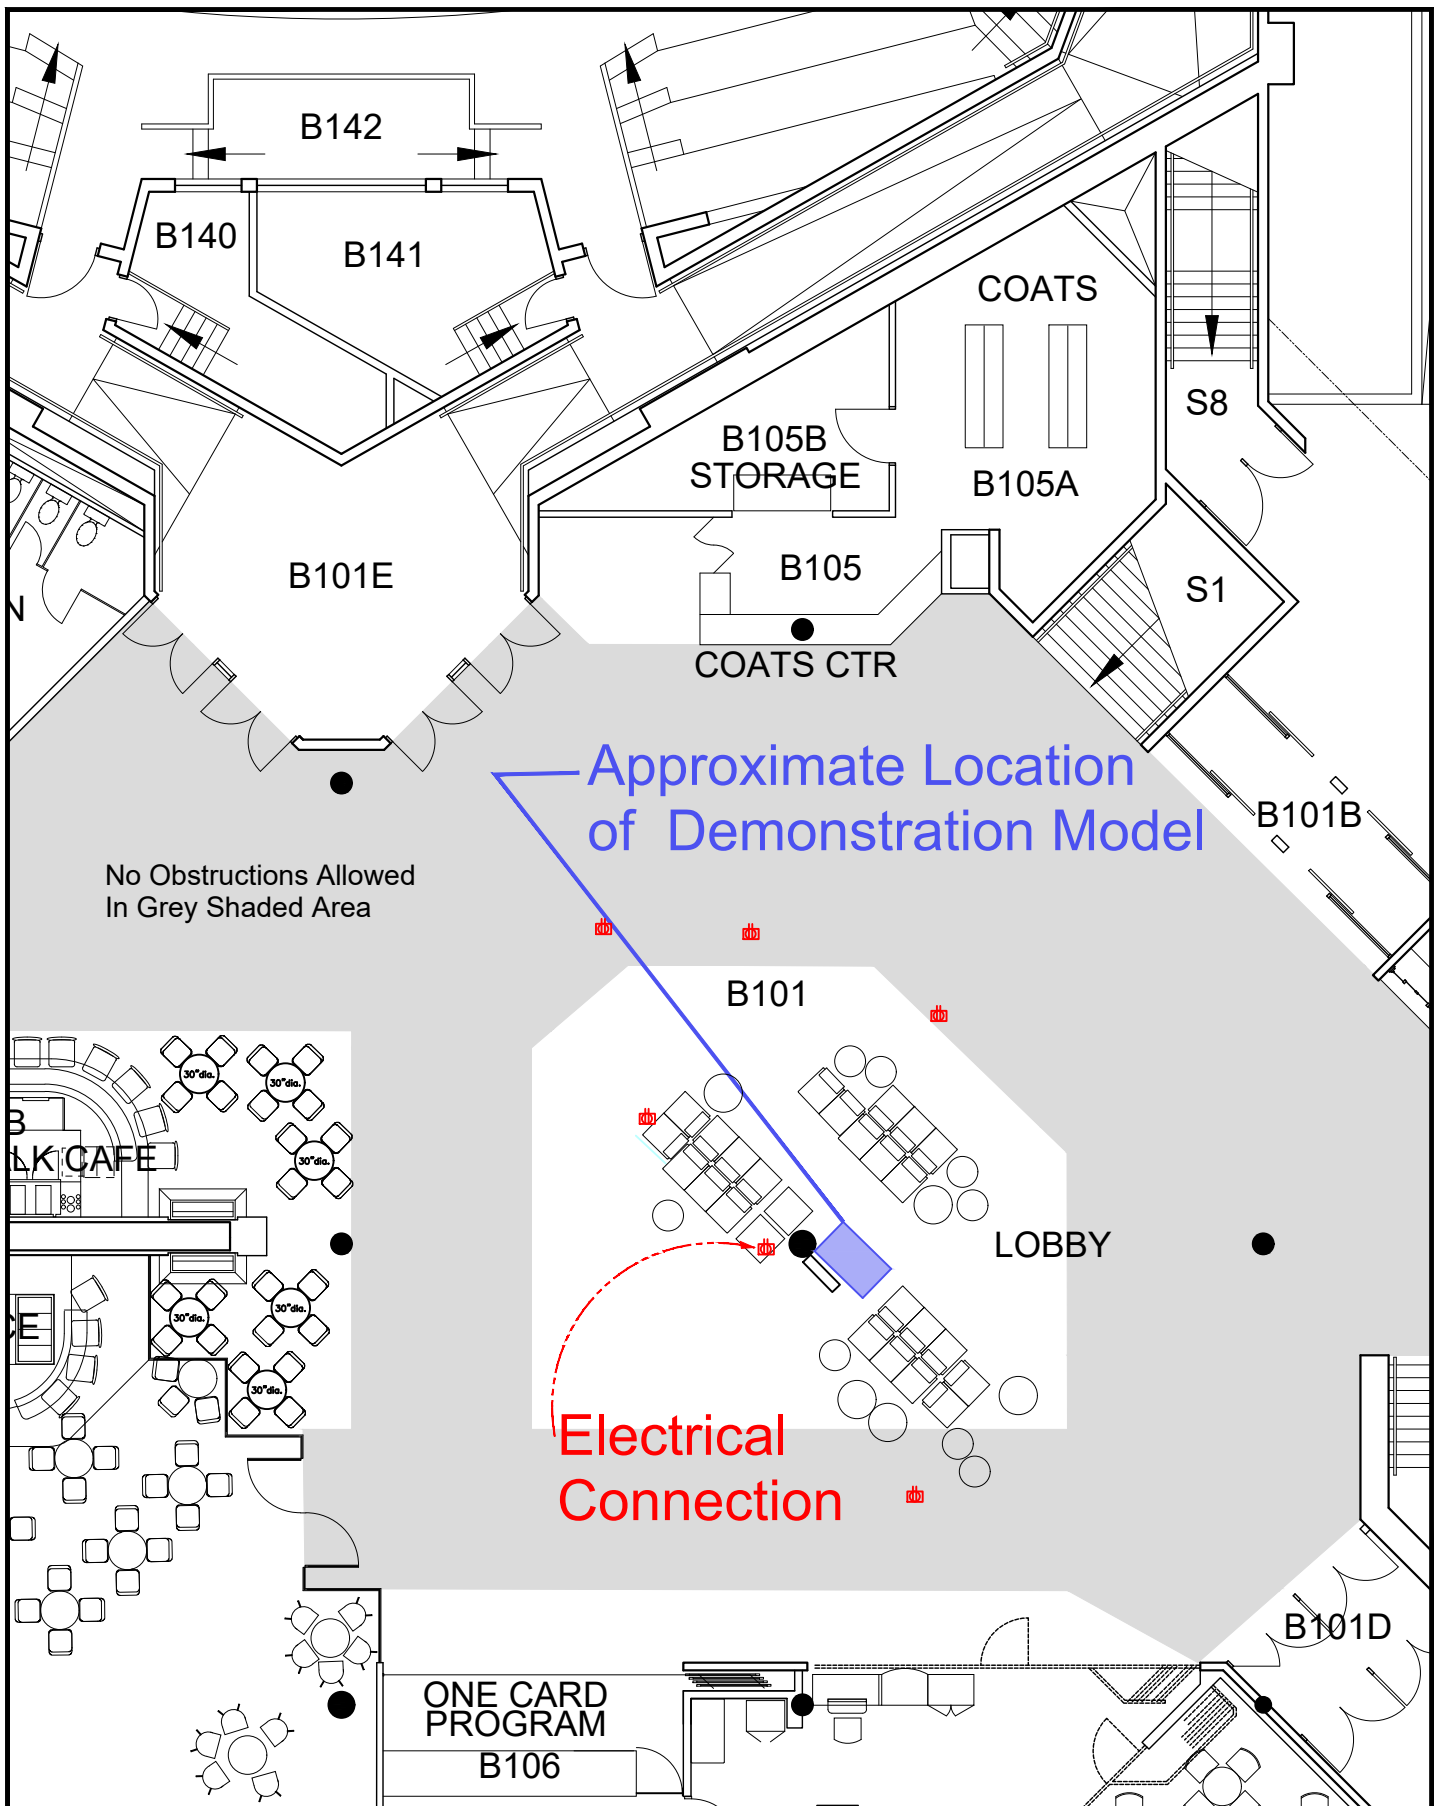

No Obstructions Allowed  
In Grey Shaded Area

Approximate Location  
of Demonstration Model

Electrical  
Connection



**University  
of Victoria**

Facilities Management

**Notes:**

This drawing is for reference only. All site dimensions and conditions must be field-verified and reflected in all drawings submitted to UVic. The UVic title block is for FMGT use only. Modifications made to this document must be represented by the modifiers own title block. Any discrepancies found in UVic drawings must be communicated to UVic FMGT Project Manager assigned to the Project.

**Title:**

Jamie Cassels Centre  
Engineering Equipment  
Demonstration Model  
Installation Guidance

**Date:**

Oct 15, 2021

**Scale:**

NTS

**Drawn By:**

djp

**Project Number:**

**Drawing No.**

SK1