

## FACILITIES MANAGEMENT


Saunders Building

PO Box 1700 STN CSC Victoria BC V8W 2Y2 Canada

---

<b>Title:</b>	Engineering Lab Wing Mechanical Room Abatement – GAS Purge
<b>Location:</b>	Engineering Lab Wing (ELW)
<b>Description:</b>	Facilities Management and SMS Mechanical are advising of necessary gas purging work required to remove an abandoned gas line. There will be open flames in the restricted area adjacent to the Mechanical Room at ELW. The affected area will be clearly indicated. (See attached map). Access to this area will be closed during this work.
<b>Time frame:</b>	Monday, November 8 to Tuesday, November 9, 2021 - 8:00 am to 4:00 pm
<b>FMGT contact:</b>	Tim Burchill, Project Manager
<b>Email address:</b>	<a href="mailto:tburchill@uvic.ca">tburchill@uvic.ca</a>
<b>Phone:</b>	250-661-5587



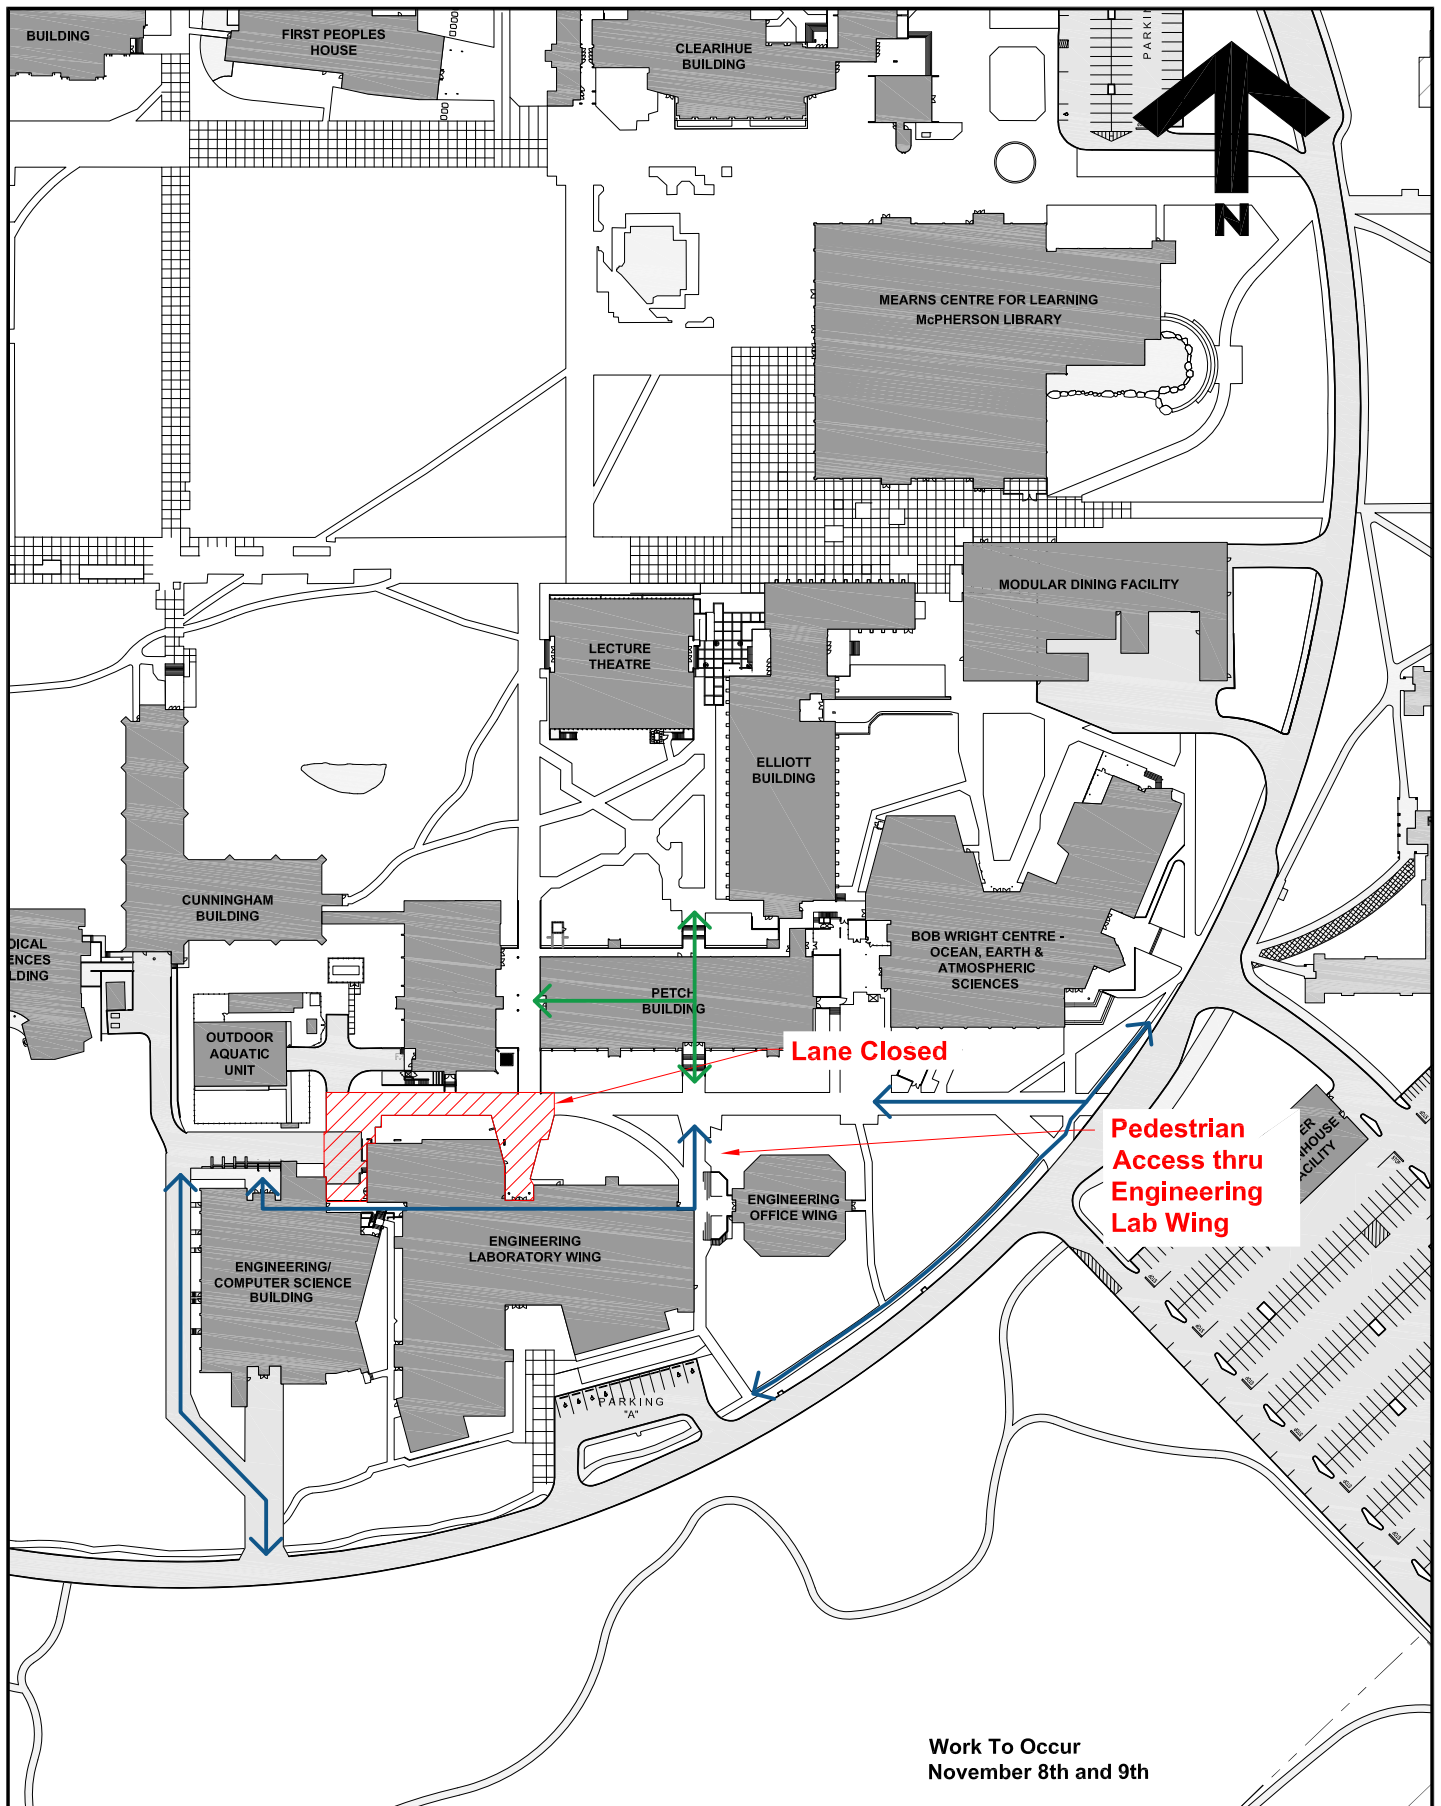

Work To Occur  
November 8th and 9th



**University  
of Victoria**

Facilities Management

Notes:

-  Accessible Pedestrian Route
-  Non-Accessible Route

Title:

**Engineering Lab Wing  
Gas Purge  
Area of Work**

Date:

**3 November 2021**

Scale:

**1:1500**

Drawn By:

**JW**

Project Number:

**20-04528**

Drawing No.

**SK1**