


## FACILITIES MANAGEMENT

Saunders Building

PO Box 1700 STN CSC Victoria BC V8W 2Y2 Canada

---

<b>Title:</b>	West Campus Way Road Closure and Asphalt Paving
<b>Location:</b>	West Campus Greenway from Gordon Head Road to Ring Road
<b>Description:</b>	<p>Facilities Management and Pirate Excavation will need to temporarily close the West Campus Way from public traffic during regular working hours between the entrance to parking Lot 10 and the entrance to University Club for asphalt paving.</p> <p>Additionally, Ring Road will be reduced to single lane traffic, at Ring Road and West Campus Greenway.</p> <p>Please see attached maps for location.</p>
<b>Time frame:</b>	Saturday, November 13, 2021, 7:00am – 5:00pm
<b>FMGT contact:</b>	Adam Gerber, Project Manager
<b>Email address:</b>	<a href="mailto:apgerber@uvic.ca">apgerber@uvic.ca</a>
<b>Phone:</b>	250-213-2055

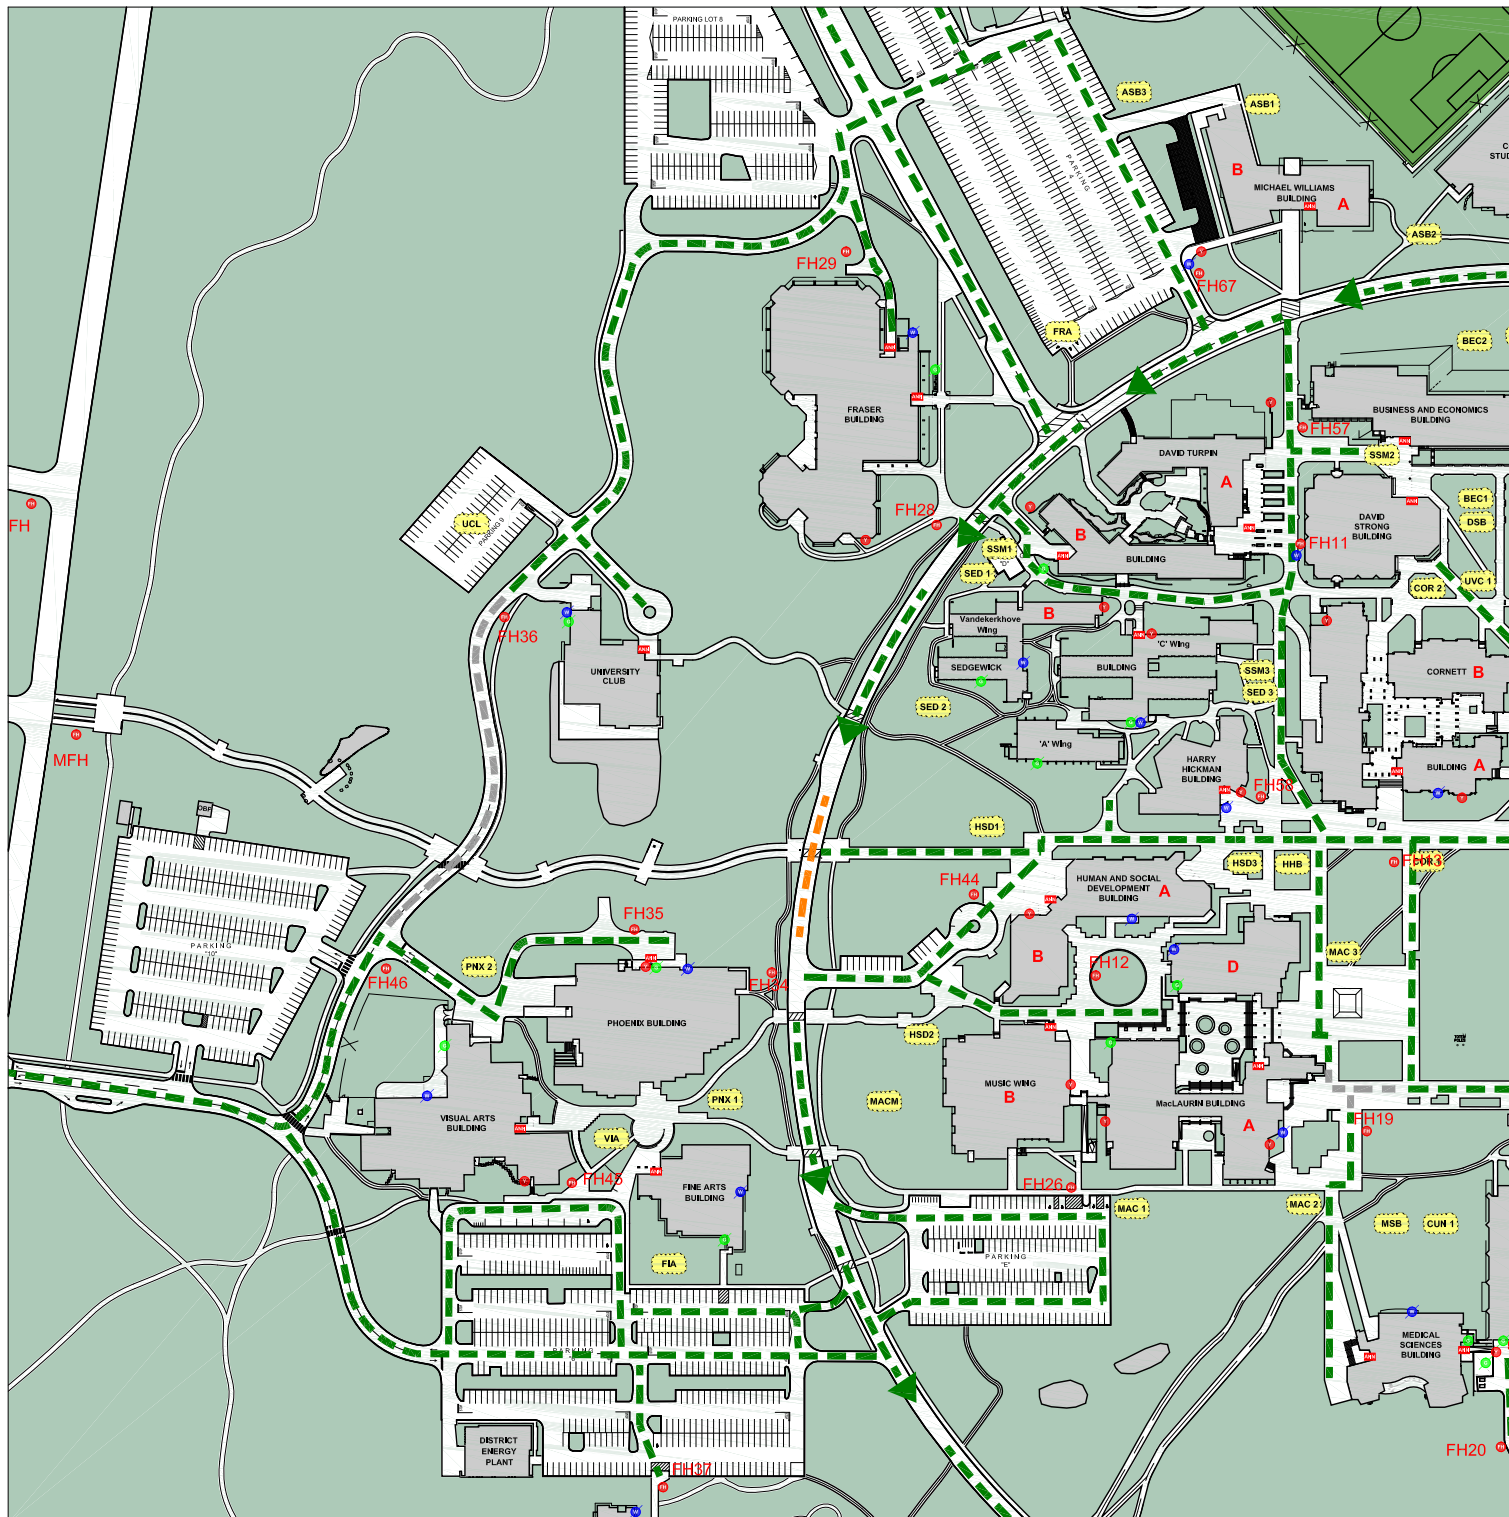

#### notes:

- EMERGENCY ACCESS ROUTE
- TEMPORARILY DECOMMISSIONED EMERGENCY ACCESS ROUTE
- ROAD TEMPORARILY LIMITED TO SINGLE LANE

**Nov 13, 2021** CONSTRUCTION DATE



# University of Victoria

## Facilities Management

**Project:**

**West Campus Greenway**

**title:**

**Road Closure  
Due to Construction**


**date: 12 November 2021**

**scale: NTS**

**drawn by: JW/DP**

**project number: F04584**

**FD memo #.**

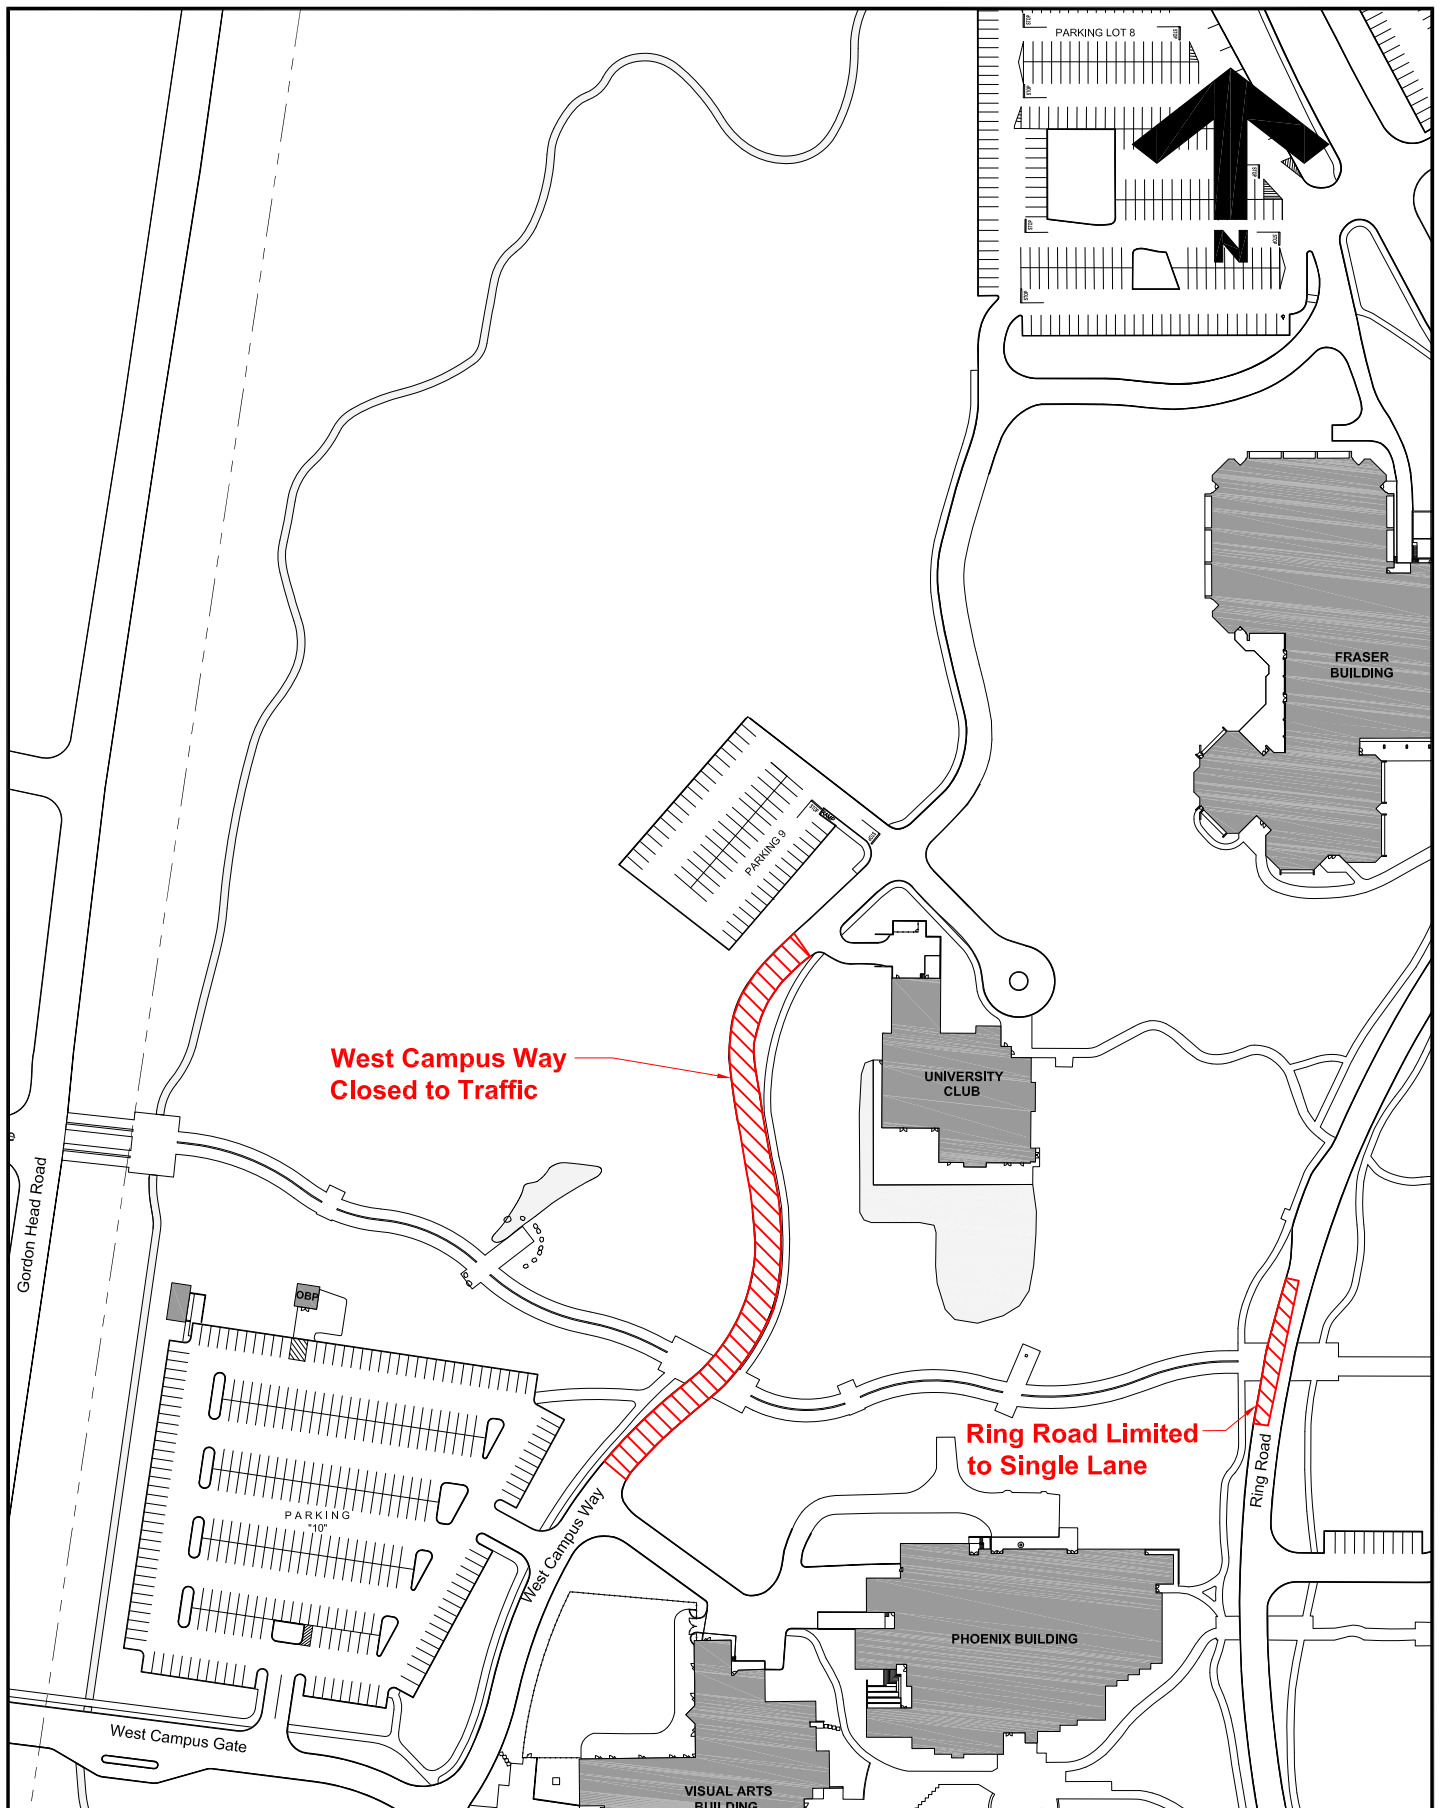

**University  
of Victoria**

Facilities Management

Notes:

Title:

**West Campus Greenway  
Project Notice**

Date: **12 November 2021**

Scale: **1:2000**

Drawn By: **JW**

Project Number: **F04584**

Drawing No. **SK1**