


## FACILITIES MANAGEMENT

Saunders Building

PO Box 1700 STN CSC Victoria BC V8W 2Y2 Canada

---

<b>Title:</b>	20-04526 Fraser Renewals Project - Hydrant Flow Tests
<b>Location:</b>	Exterior – Several RESS Buildings, and Medical Sciences Building, Cunningham Building, Outdoor Aquatic Unit, Engineering Computer Science Building, Engineering Lab Wing
<b>Description:</b>	<p>Facilities Management and McElhanney will be performing hydrant flow tests at the locations noted above. This will involve work and water discharge directly around the hydrants. No significant disruptions should be experienced.</p> <p>Please use caution in the area and obey site safety signage and barricades.</p>
<b>Time frame:</b>	Friday, November 26, 2021 – Approximately 10:30 am - 4:00 pm
<b>FMGT contact:</b>	Jen Miley, Project Manager
<b>Email address:</b>	<a href="mailto:jmiley@uvic.ca">jmiley@uvic.ca</a>
<b>Phone:</b>	250-661-0981

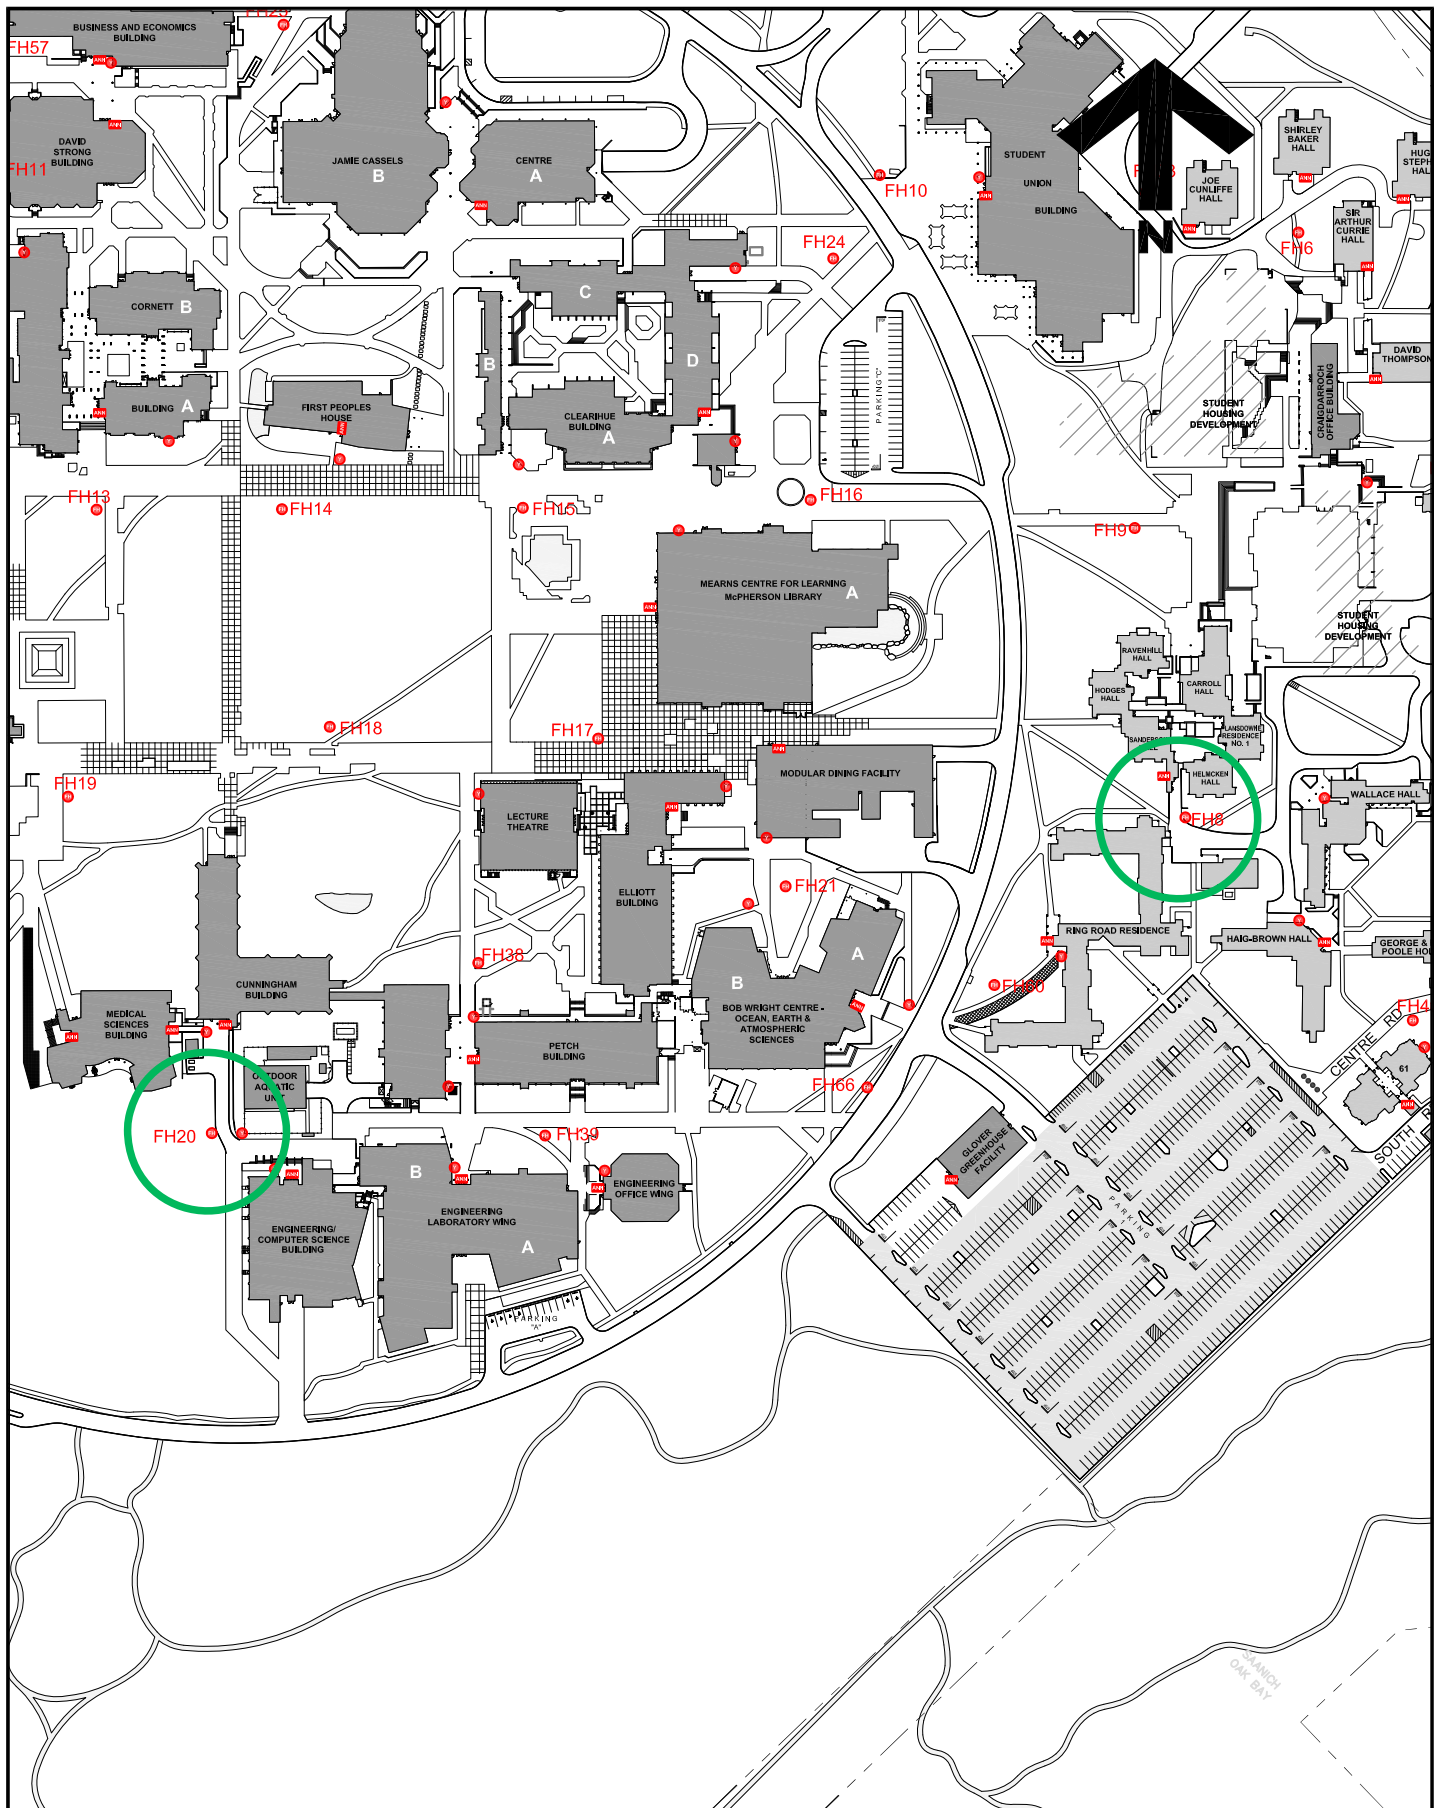

**University  
of Victoria**

Facilities Management

Notes:

 Test Location

Title:

**Fraser Renewals  
Hydrant Flow Test Locations**

Date: **23 November 2021**

Scale: **1:3000**

Drawn By: **JW**

Project Number: **20-04526**

Drawing No. **SK1**