


FACILITIES MANAGEMENT

Saunders Building

PO Box 1700 STN CSC Victoria BC V8W 2Y2 Canada

Title:	Electrical Vehicle Charging Stations
Location:	Parking Lots #1 and #4
Description:	Facilities Management and Aral Construction are advising of the installation of ten Electrical Vehicle (EV) Charging Stations - five (5) in Parking Lot #1 and five (5) in Parking Lot #4. The parking spots (see attached map) will be temporarily out of use.
Time frame:	Tuesday, December 7, 2021 to Monday, January 17 th , 2022
FMGT contact:	Tim Burchill, Project Manager
Email address:	tburchill@uvic.ca
Phone:	250-661-5587



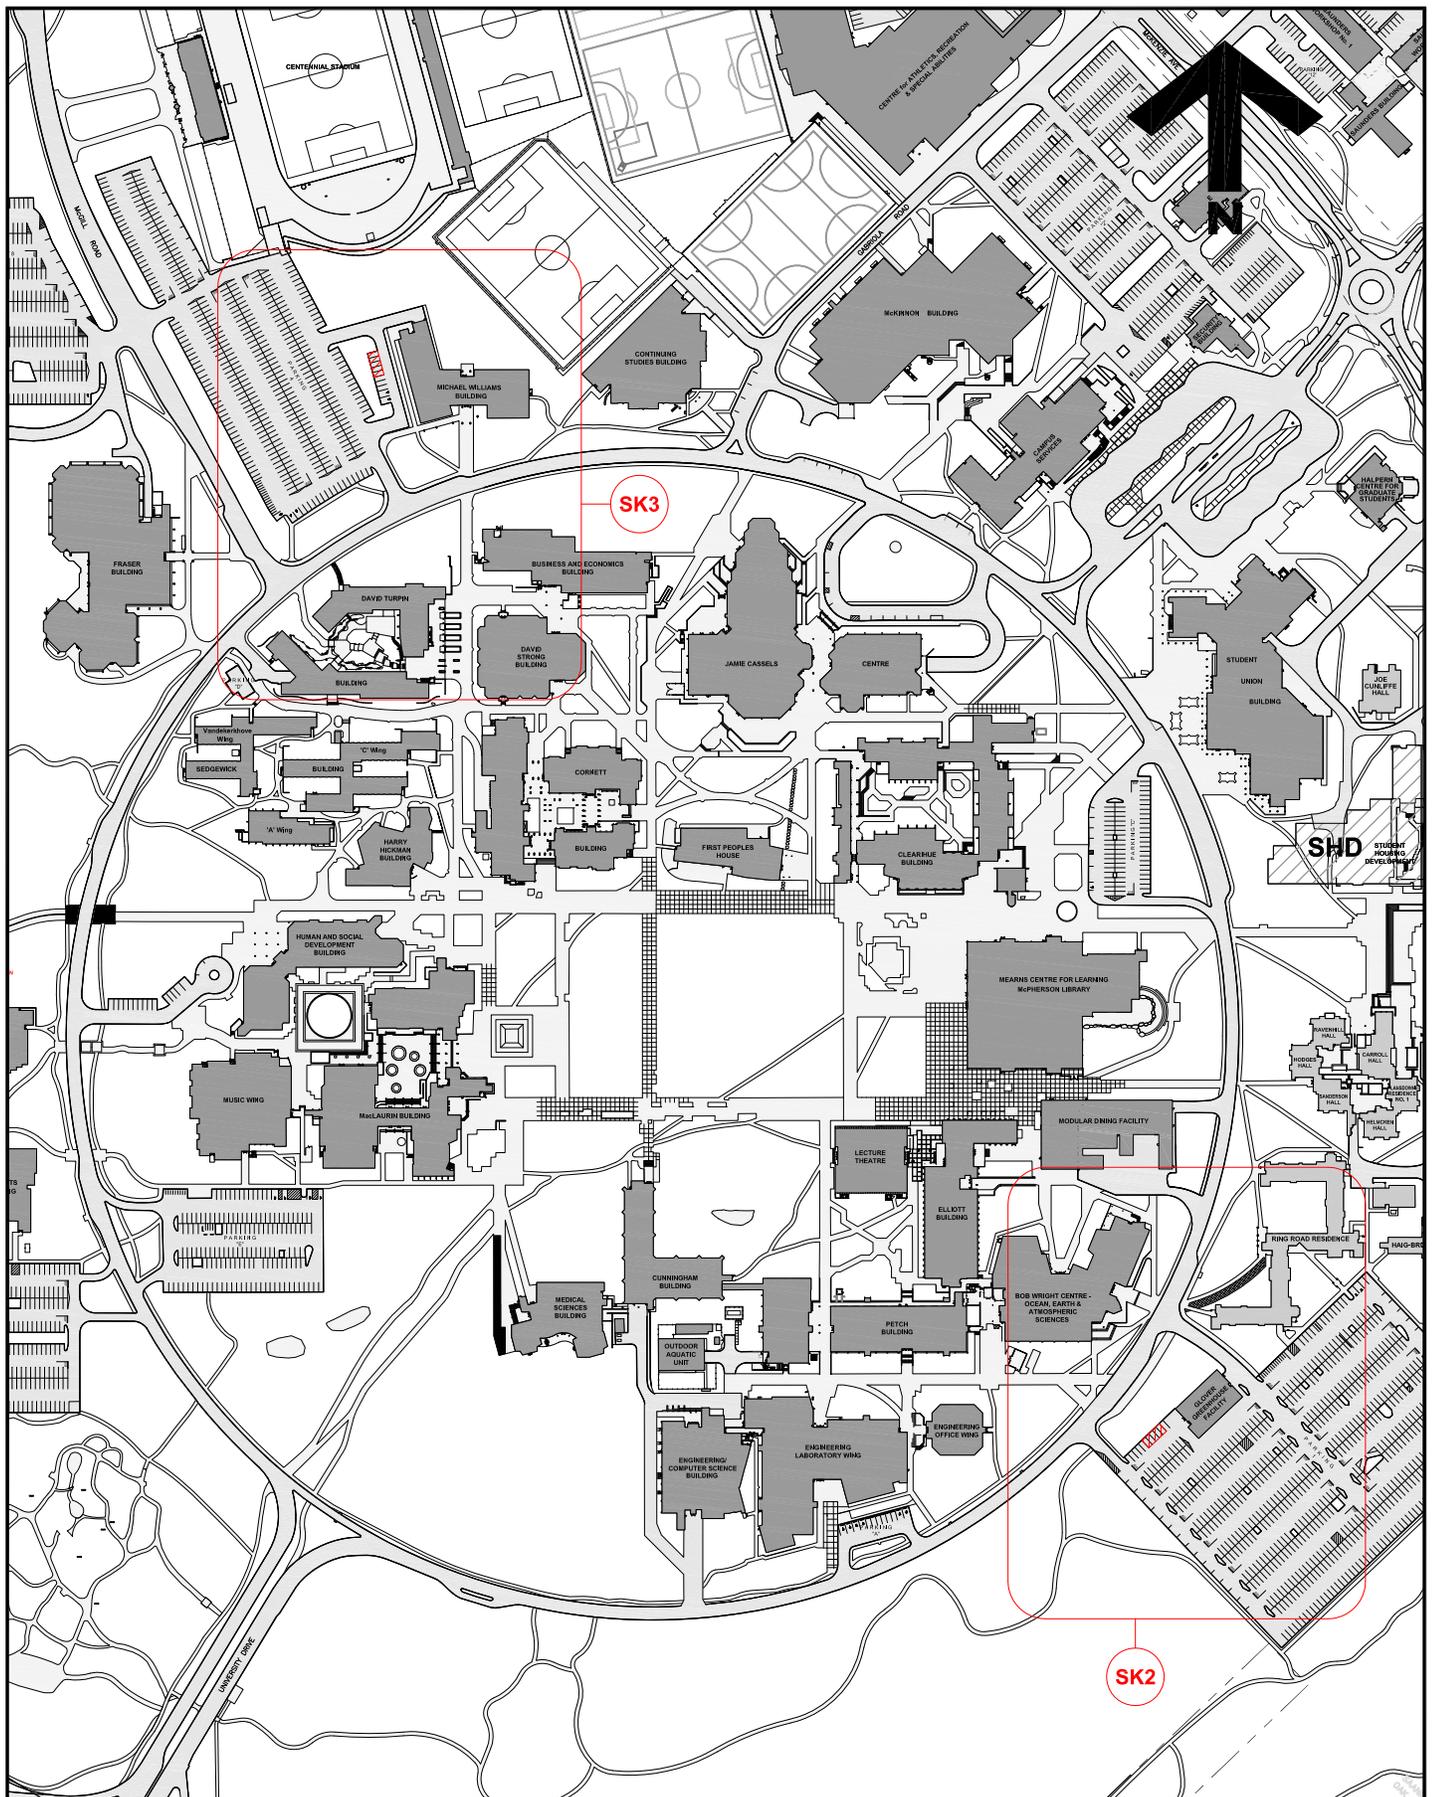

**University
of Victoria**

Facilities Management

Notes:

 New Charging Stations

Title:

**Lots 1 and 4
New EV Charging Stations
Location Plan**

Date:

6 December 2021

Scale:

1:4000

Drawn By:


JW

Project Number:

21-04951

Drawing No.

SK1

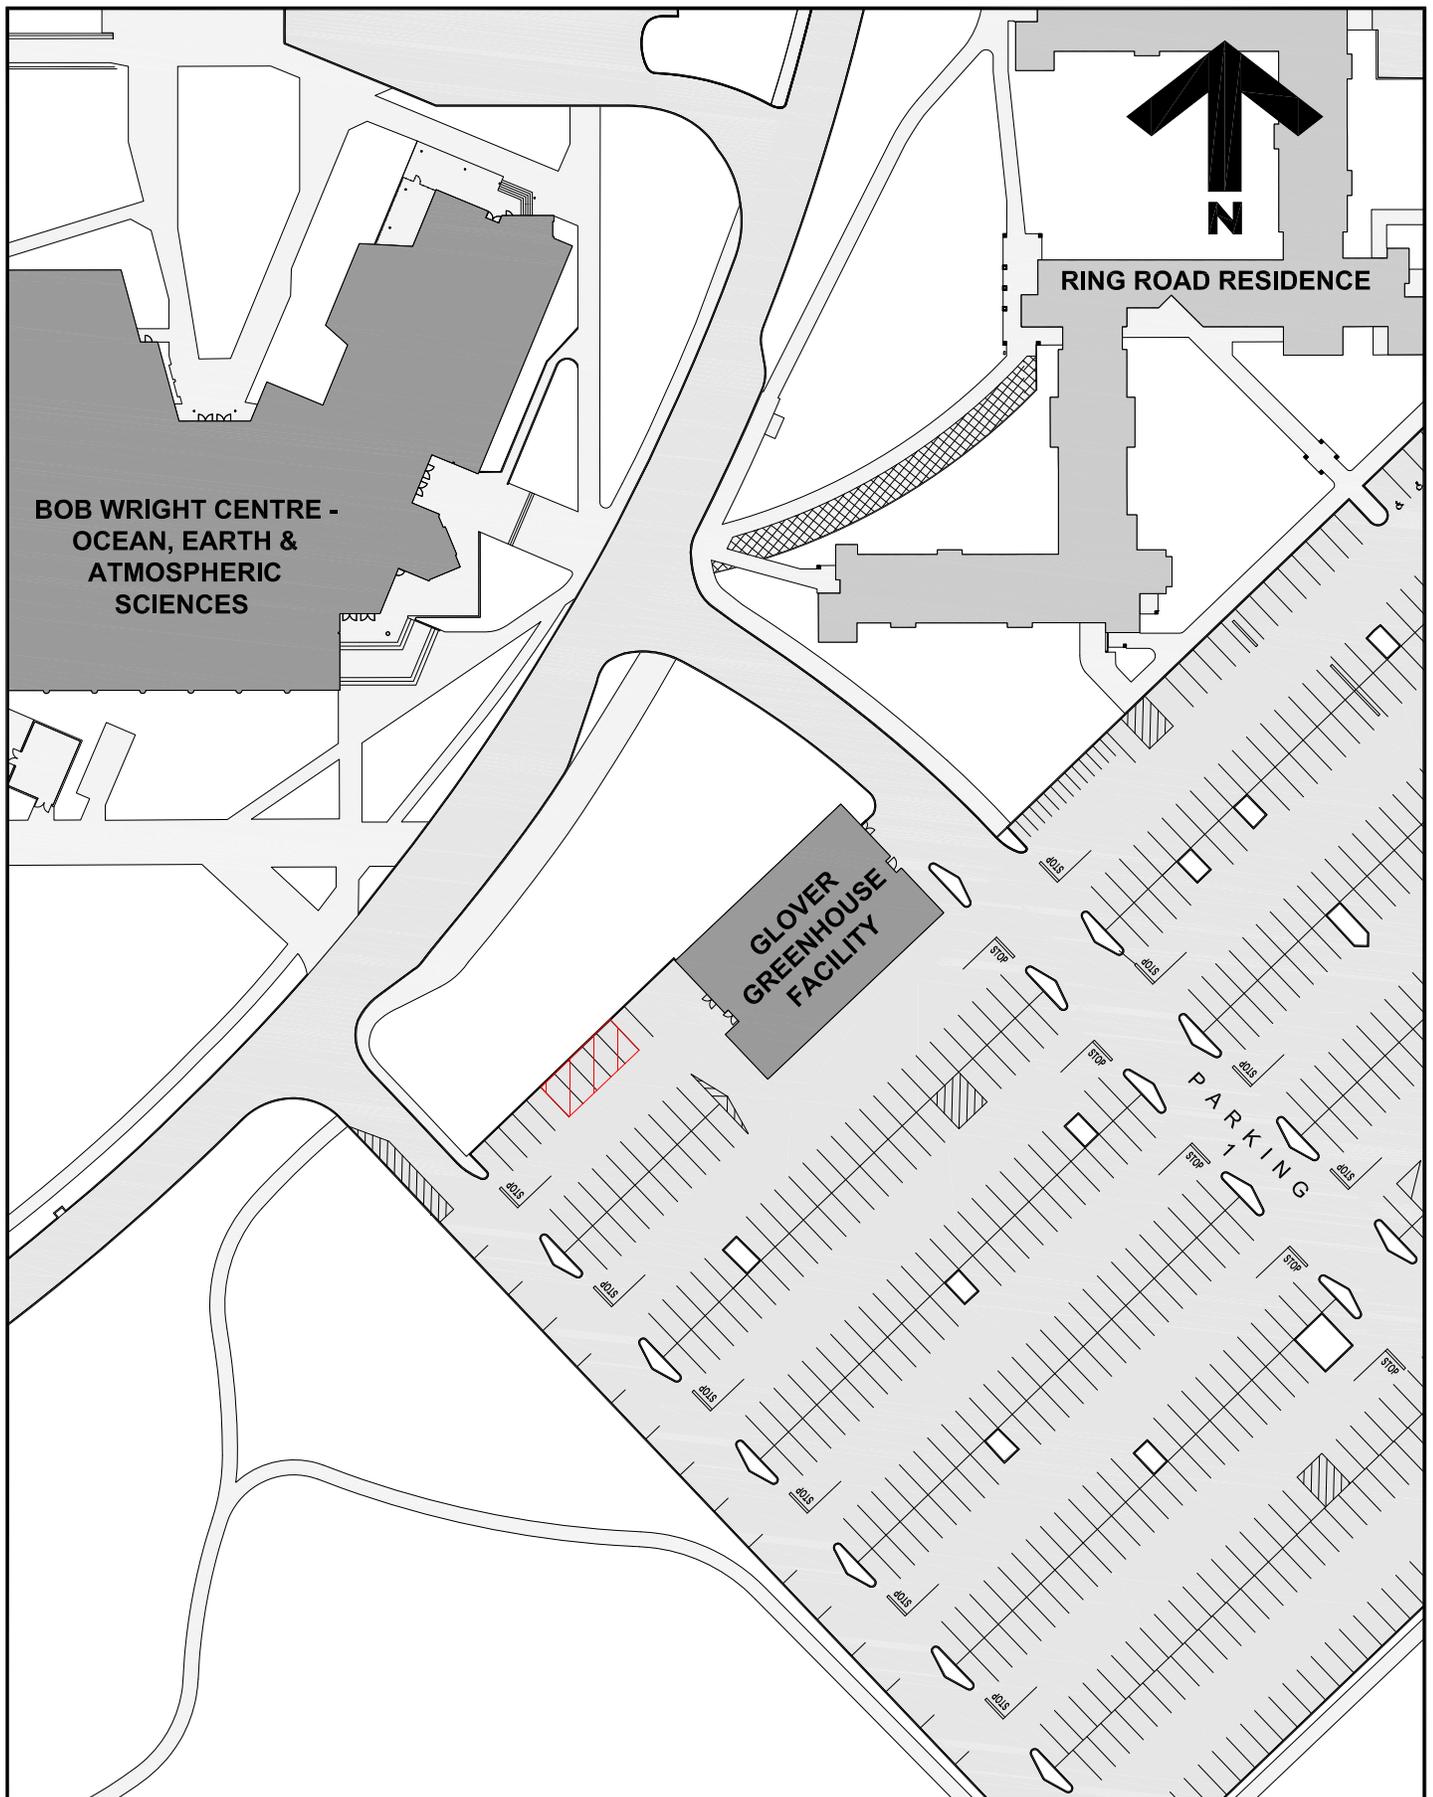

**University
of Victoria**

Facilities Management

Notes:

 New Charging Stations

Title:

**Lots 1 and 4
New EV Charging Stations
Lot 1 Details**

Date:

6 December 2021

Scale:

1:1000

Drawn By:


JW

Project Number:

21-04951

Drawing No.

SK2

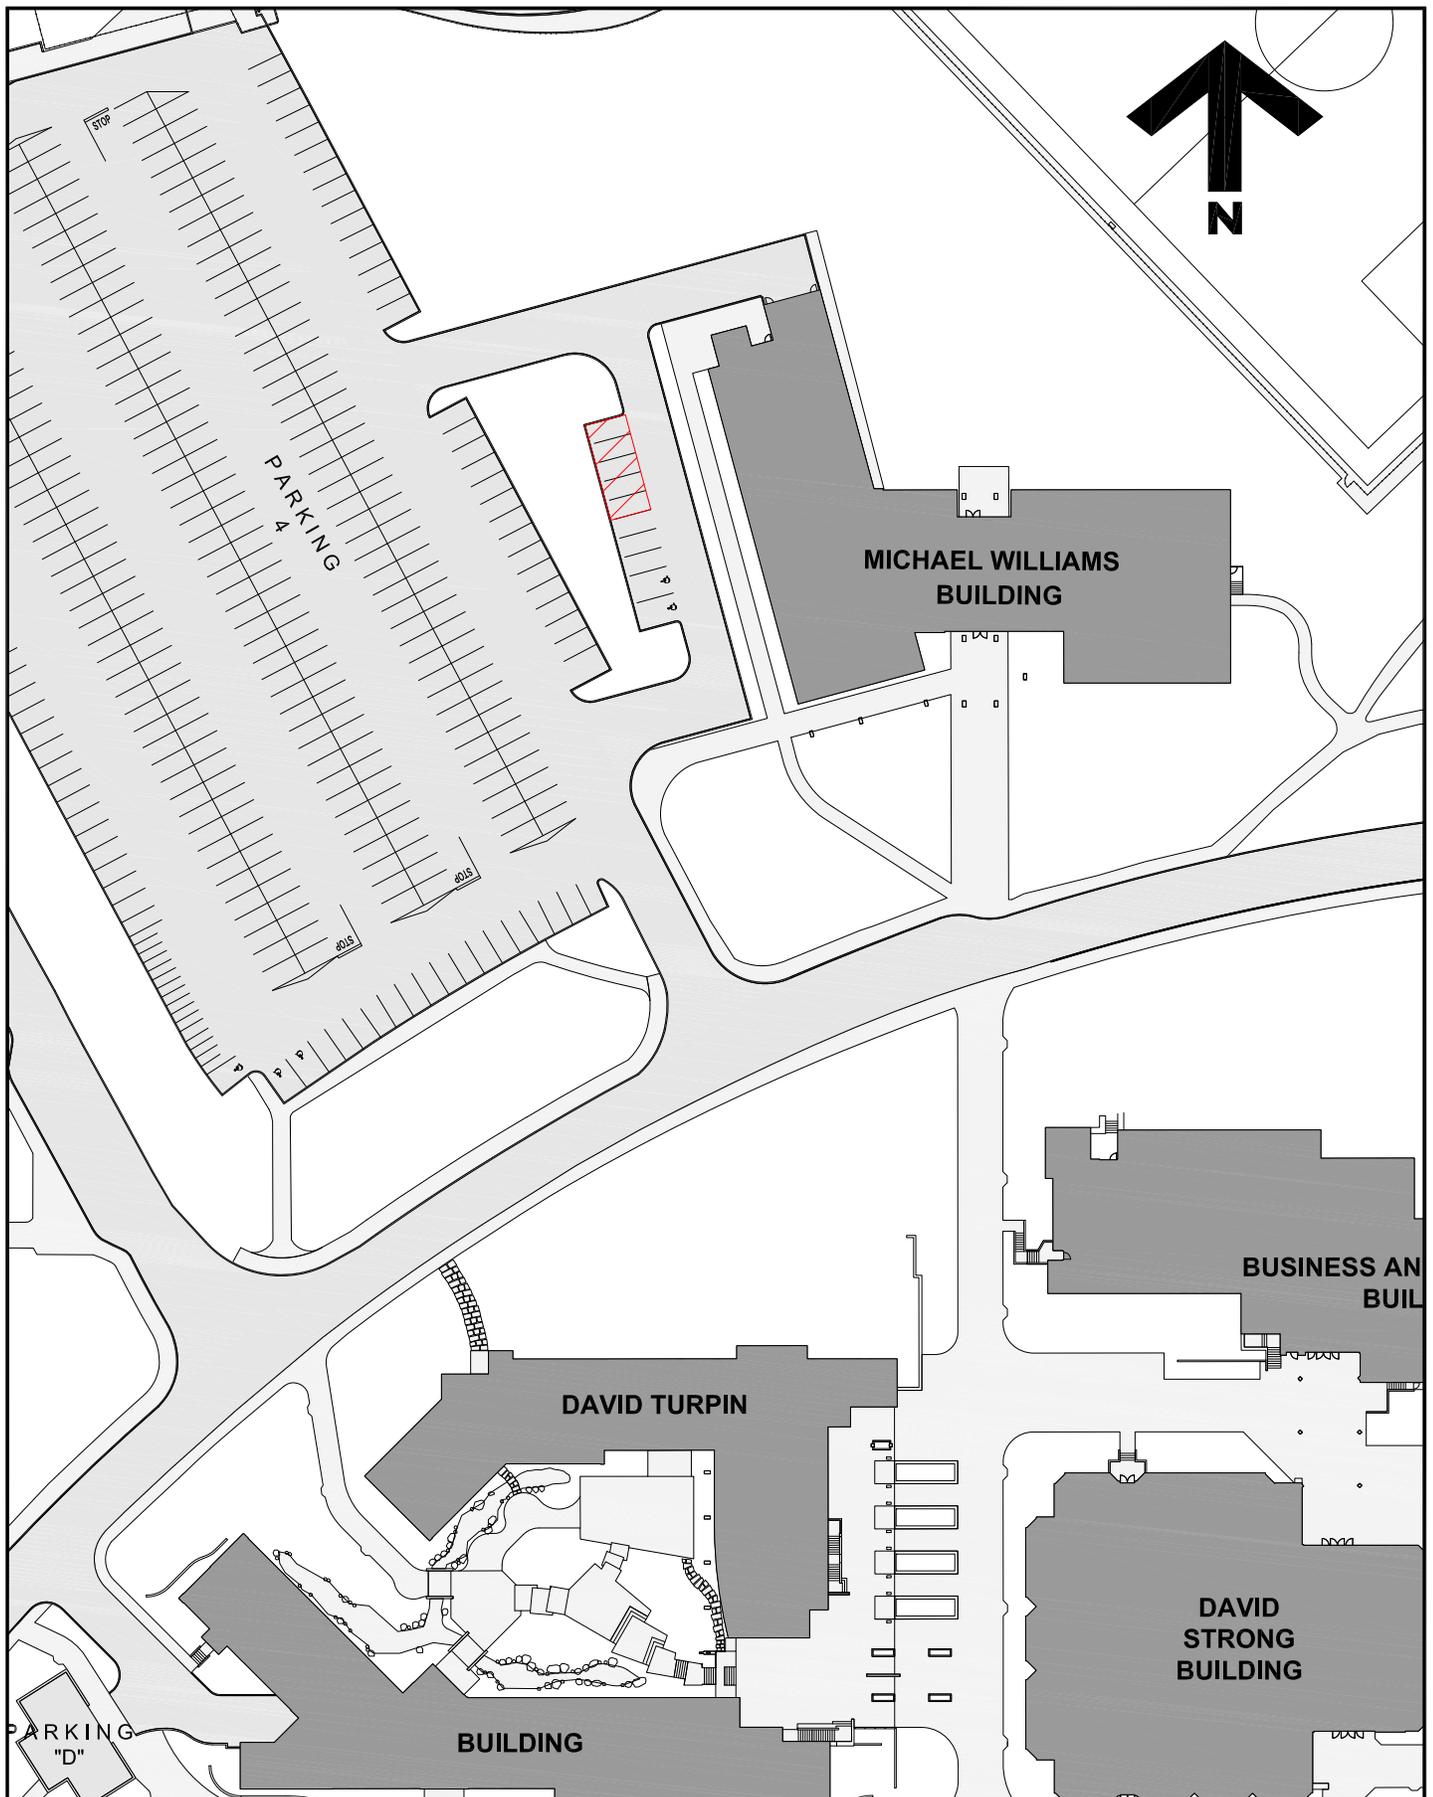

**University
of Victoria**

Facilities Management

Notes:



New Charging Stations

Title:

**Lots 1 and 4
New EV Charging Stations
Lot 4 Details**

Date:

6 December 2021

Scale:

1:1000

Drawn By:

JW

Project Number:

21-04951

Drawing No.

SK3