


FACILITIES MANAGEMENT

Saunders Building

PO Box 1700 STN CSC Victoria BC V8W 2Y2 Canada

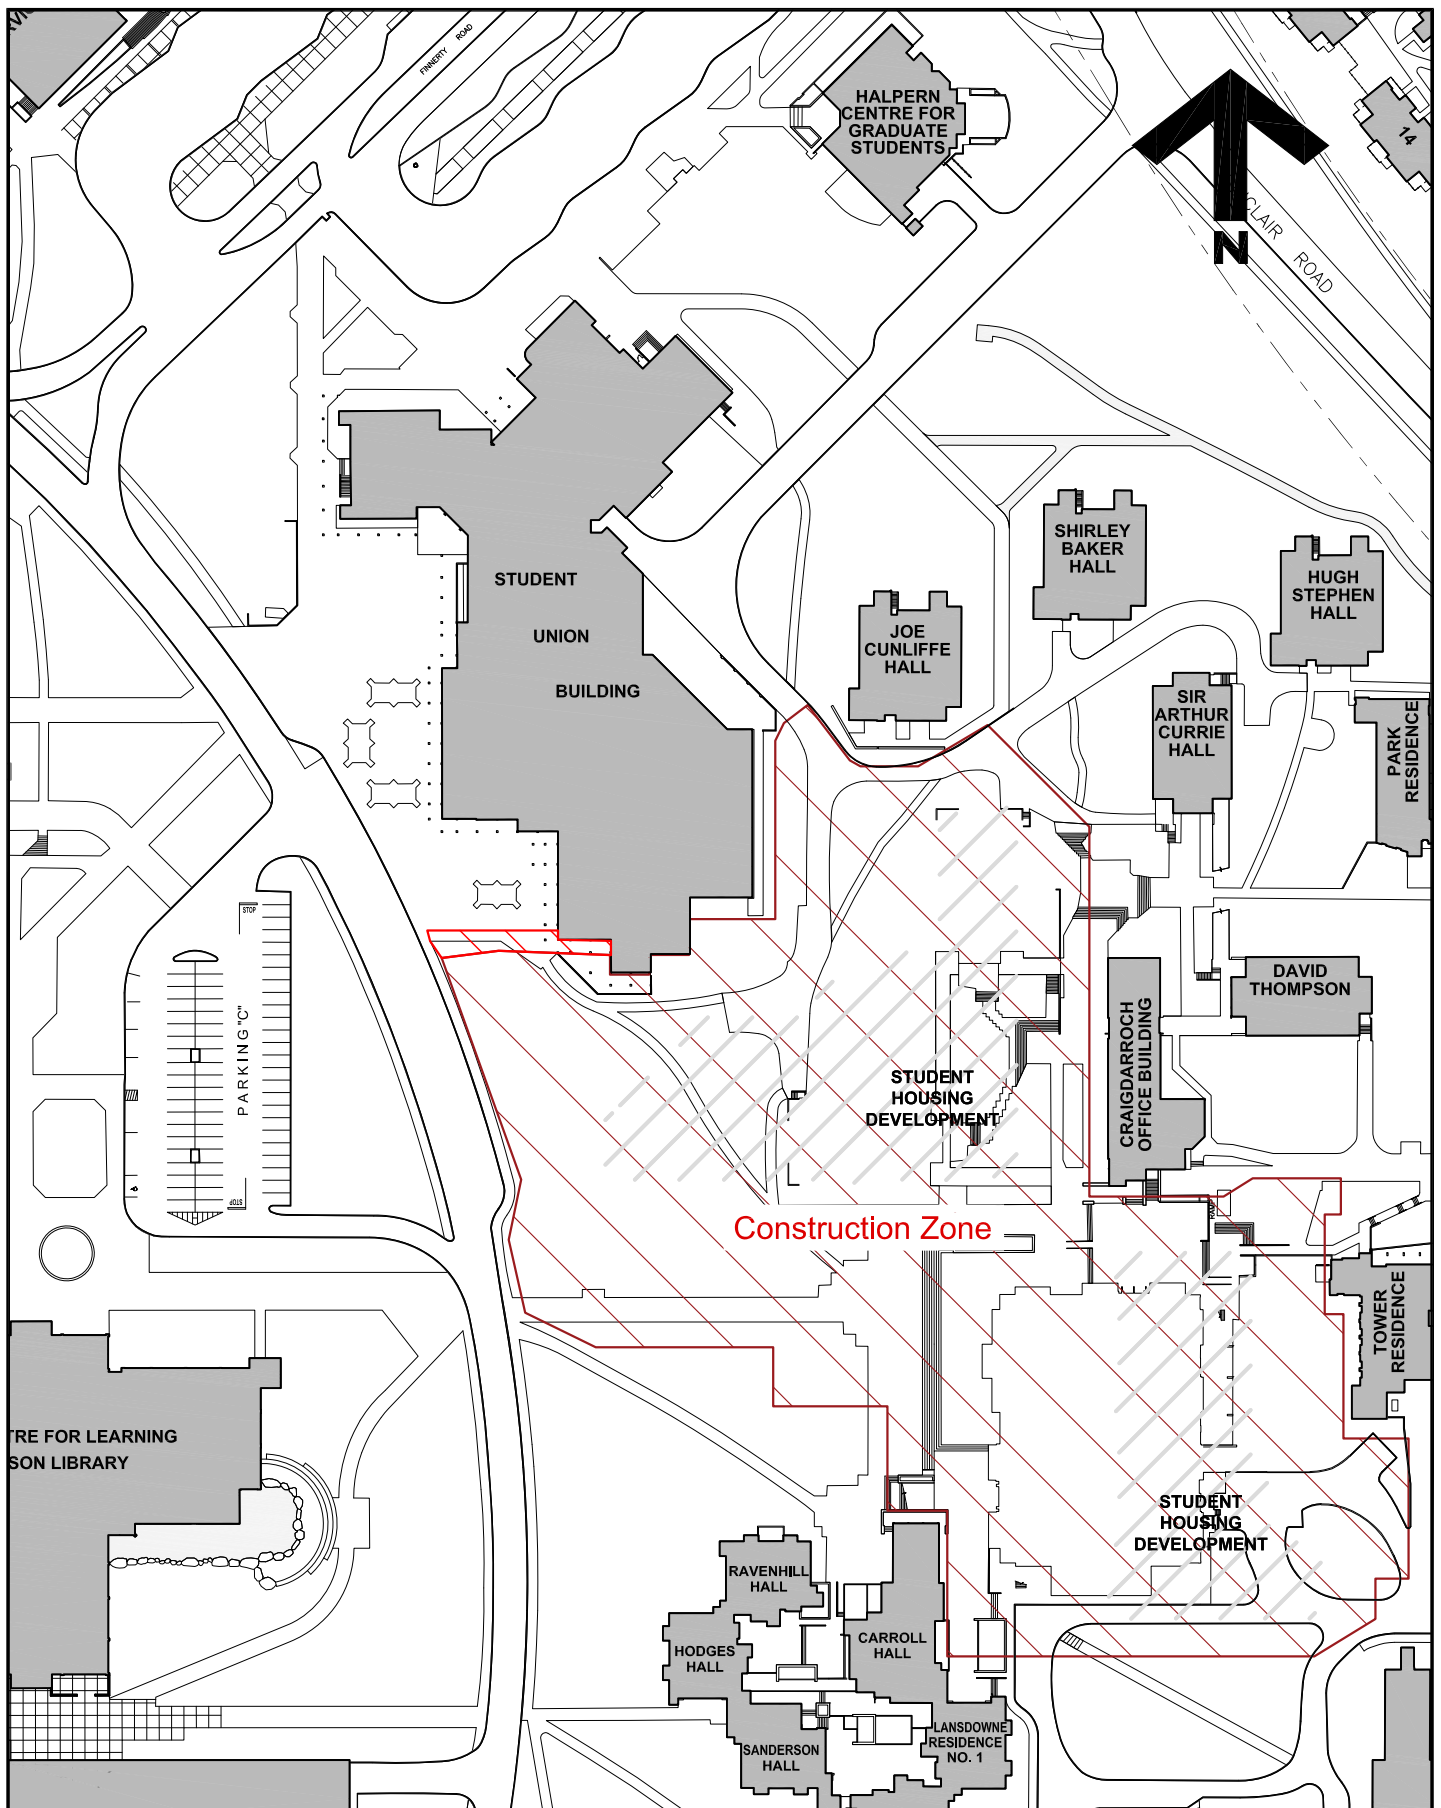

Title:	Student Housing and Dining (SHD): SUB - Felicita's Patio Closure
Location:	Student Housing and Dining (SHD): SUB – Felicita's Patio
Description:	<p>Commencing at 07:30am on Monday, December 13, EllisDon Kinetic and Facilities Management will commence work on upgrading Felicita's patio. SHD site fencing will be repositioned to include the patio, and windows will be hoarded and protected. Selective and destructive deconstruction is expected to generate noise and vibration between 7:30AM and 11:30AM from December 13 to December 17.</p> <p>Work is planned to be completed for summer 2022.</p>
Time frame:	Monday, December 17, 2021 – Summer 2022
FMGT contact: Secondary contact:	David Hill, Senior Project Manager Colin Merriam, Project Manager
Email address:	david.hill@colliersprojectleaders.com colinmerriam@uvic.ca
Phone:	David Hill: 250-580-4939 Colin Merriam: 250-661-5263



**University
of Victoria**

Facilities Management

Notes:

-  Existing Hoarding Area
-  Additional Hoarding Area

Title:

**Student Housing Development
Felicitas Patio Construction
Hoarding Line**

Date:

6 December 2021

Scale:

1:1500

Drawn By:

JW

Project Number:

F02265

Drawing No.

SK1