

FACILITIES MANAGEMENT

Saunders Building

PO Box 1700 STN CSC Victoria BC V8W 2Y2 Canada

Title: Electrical Vehicle Charging Stations - **REVISED**

Location: Parking Lots #1 and #4

Description: Facilities Management and Aral Construction are advising of the installation of ten Electrical Vehicle (EV) Charging Stations - five (5) in Parking Lot #1 and five (5) in Parking Lot #4. The parking spots (see attached map) will be out of use.

We apologize for any inconvenience this may cause.


REVISED Time frame: **Thursday, December 16, 2021 to Friday, January 14, 2022**

FMGT contact: Tim Burchill, Project Manager

Email address: tburchill@uvic.ca

Phone: 250-661-5587



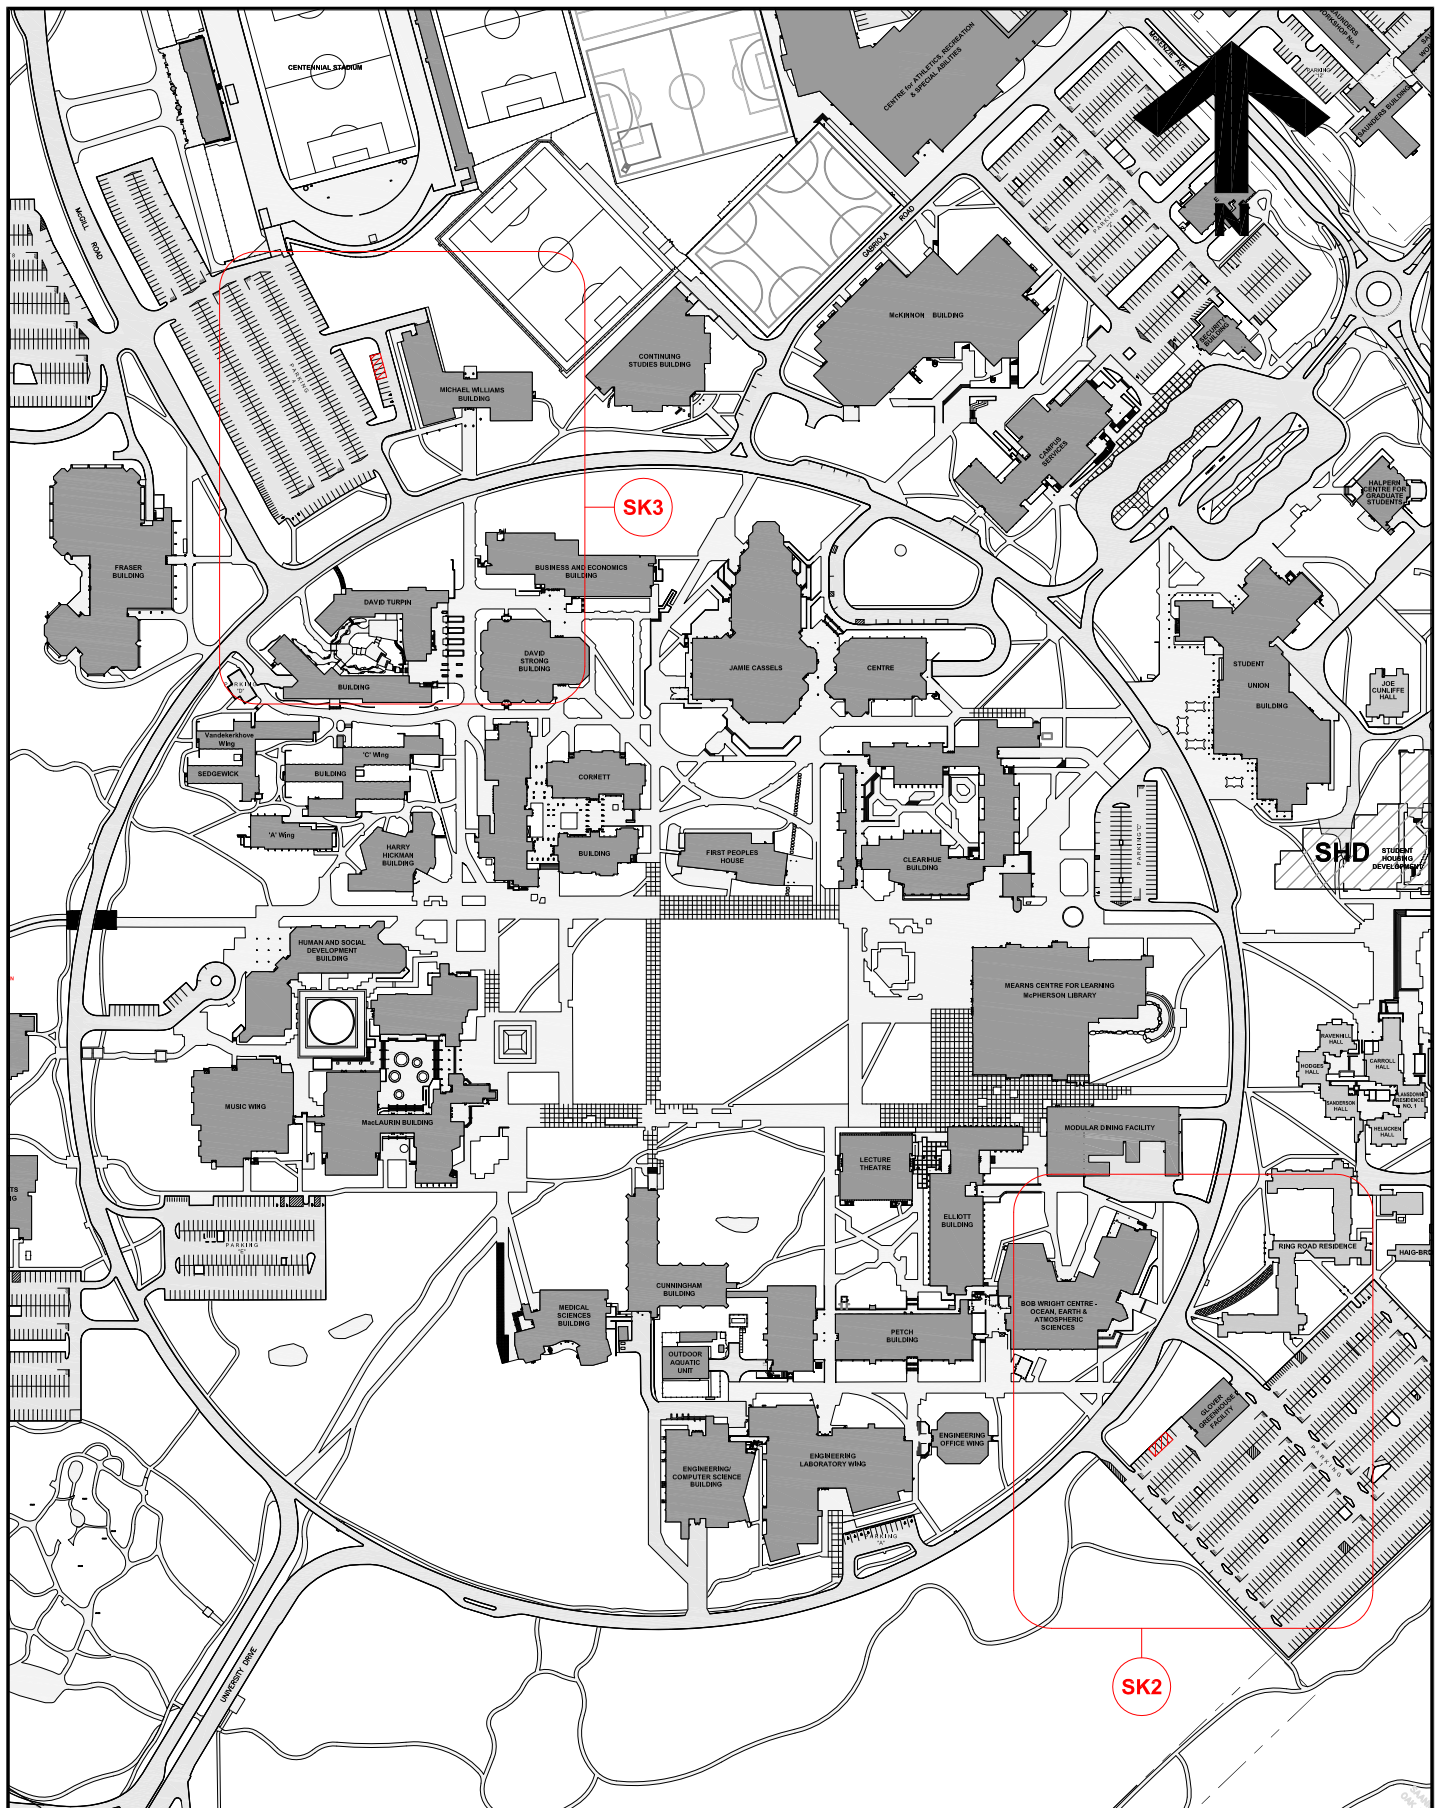

**University
of Victoria**

Facilities Management

Notes:

 New Charging Stations

These parking stalls will be out of use from December 16th to January 14th, 2022.

Title:

**Lots 1 and 4
New EV Charging Stations
Location Plan**


Date: **14 December 2021**

Scale: **1:4000**

Drawn By: **JW**

Project Number: **21-04951**

Drawing No. **SK1**

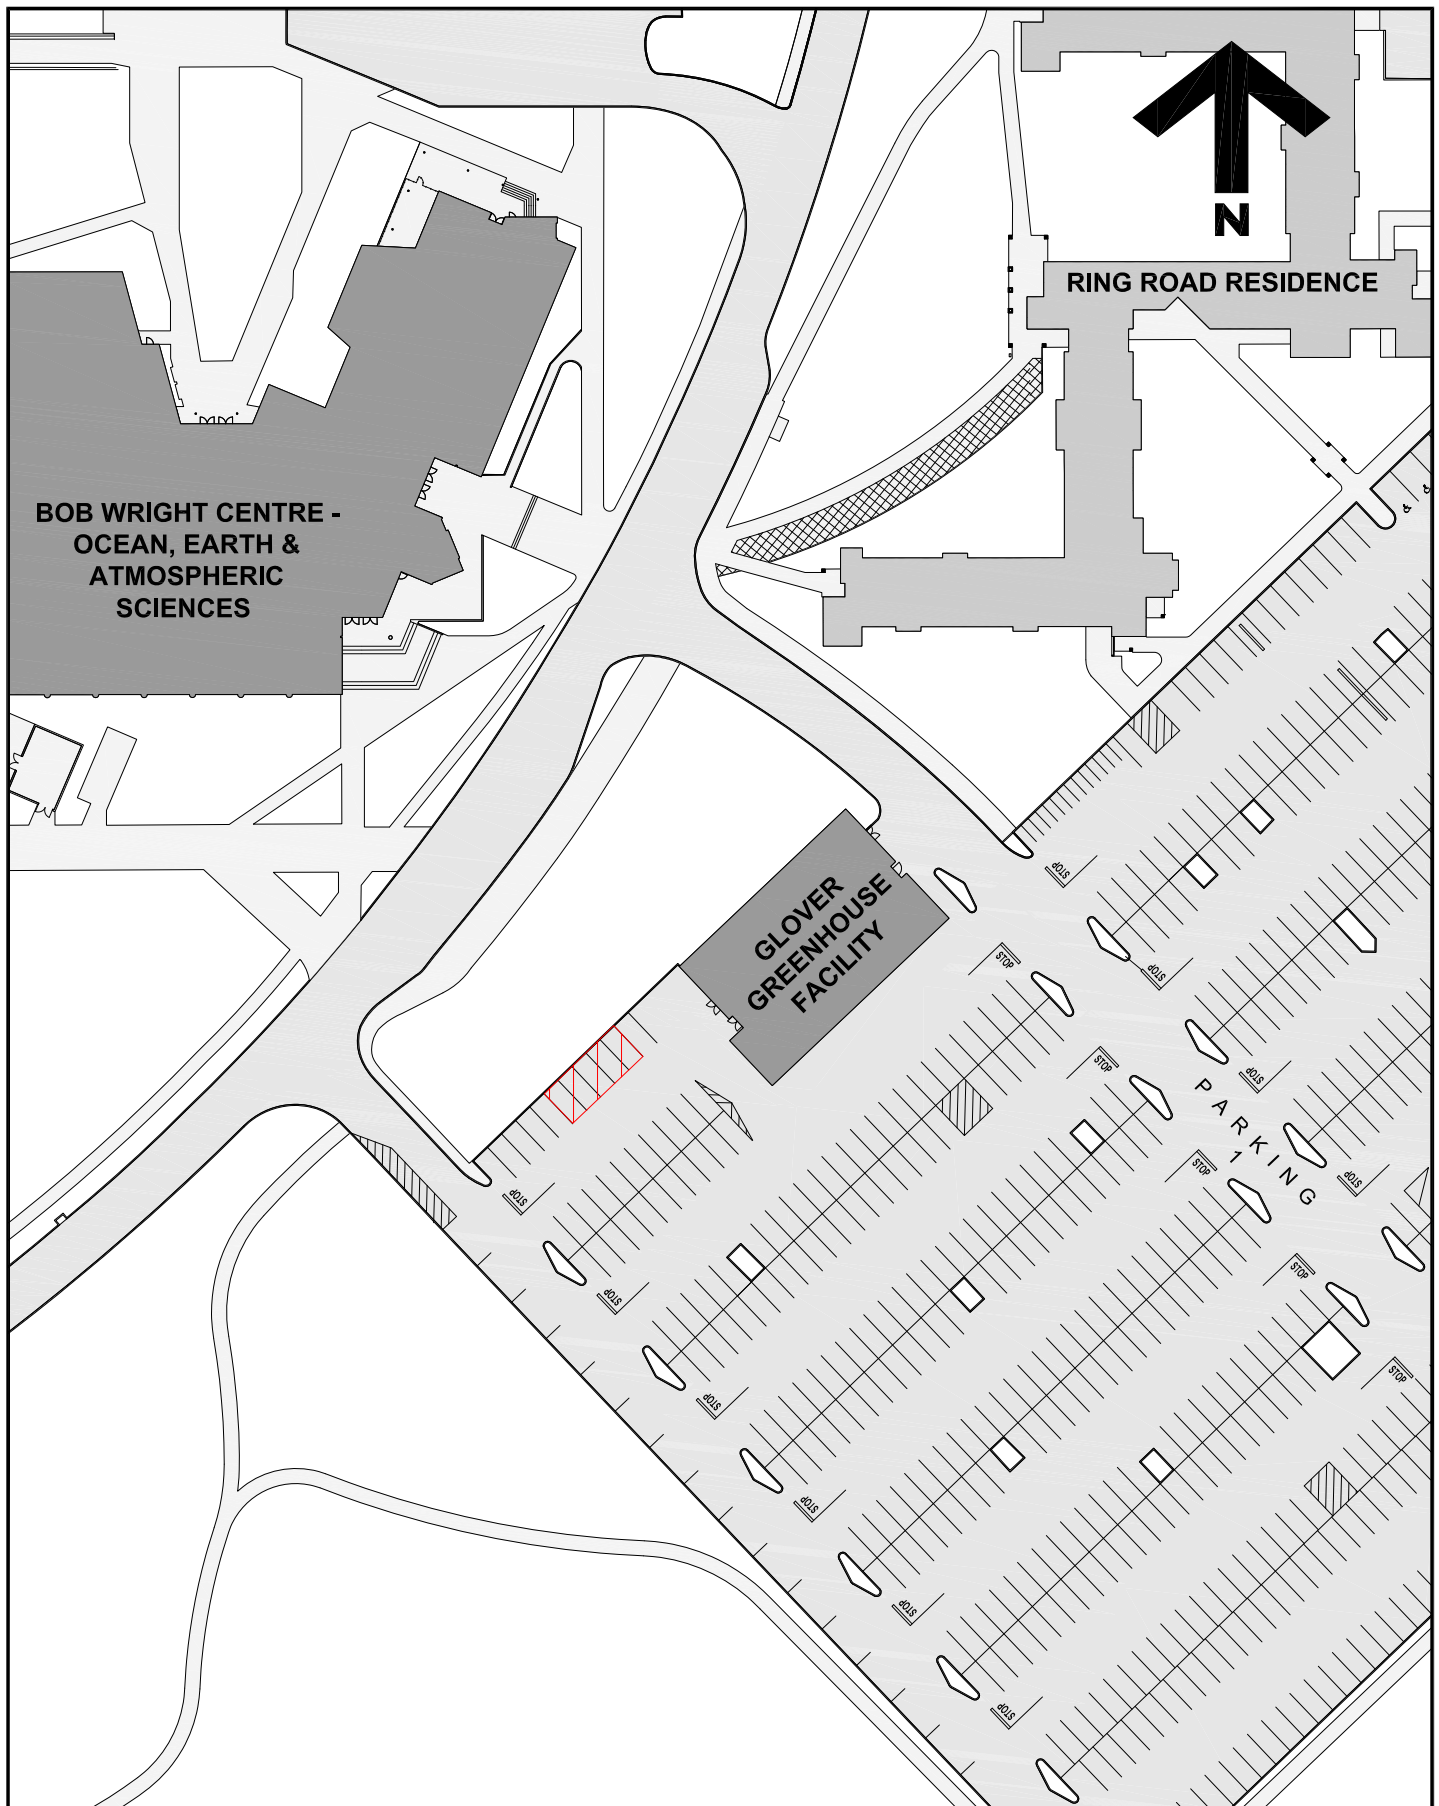

**University
of Victoria**

Facilities Management

Notes:



New Charging Stations

**These parking stalls will be out
of use from December 16th to
January 14th, 2022.**

Title:

Lots 1 and 4

New EV Charging Stations

Lot 1 Details


Date: 14 December 2021

Scale: 1:1000

Drawn By: JW

Project Number: 21-04951

Drawing No. SK2

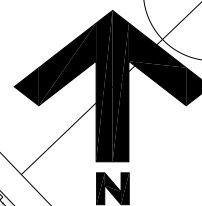Drawing No. **SK3**