

## **Facilities Notice**

## **FACILITIES MANAGEMENT**

Saunders Building
PO Box 1700 STN CSC Victoria BC V8W 2Y2 Canada

Title: Bob Wright Centre - Environmental Assessment

**Location:** Bob Wright Centre (BWC) - Mechanical Room B024a, Electrical

Room B501, B-Wing interstitial space between Floors 0 & 1, along with a portion of the roof – see attached drawings for details.

**Description:** Facilities Management (FMGT) is advising of an environmental

assessment at the Bob Wright Centre. Minimal noise will occur to

complete this work.

The consultant team completing the work will be wearing personal protective equipment (PPE) including Tyvek suits, gloves, safety eyewear, and respirators following all OHS regulations. This equipment is a standard requirement for all projects based on

WorkSafe BC regulations.

We apologize for any inconvenience.

Time frame: Wednesday, January 4, 2023 - 7:00am - 9:00am - Review of the

interstitial space from access points without entering the interstitial space. No PPE will be worn during this site visit.


Tuesday, January 17, 2023 - 7:00am - 9:00am - Enter and assess all

areas noted above with full PPE.


**FMGT contact:** Neel Chadda, Project Manager

Email address: neelchad@uvic.ca

**Phone:** 250-415-6982

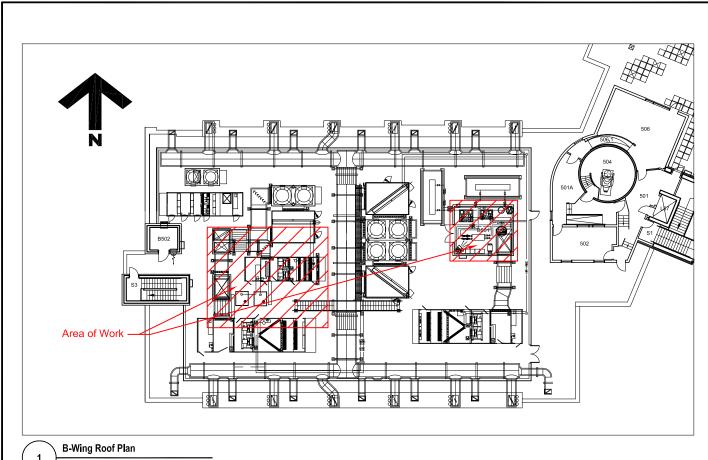

1:400

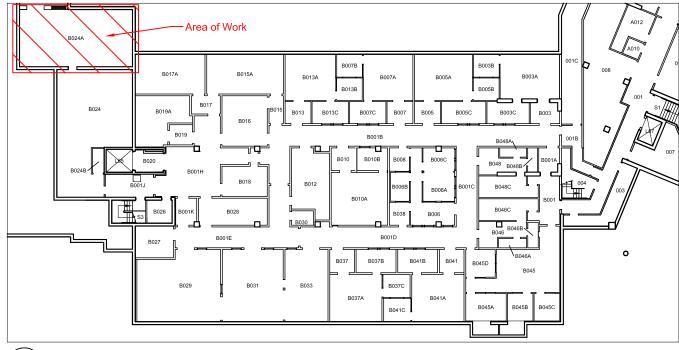


Level 0 Plan 1:400



Notes:

Title: **Bob Wright Centre** Air / Humid Control Areas of Work

Date: 13 December 2023 Scale: 1:400 JW Drawn By: Project Number 21-04940 SK1 Drawing No.

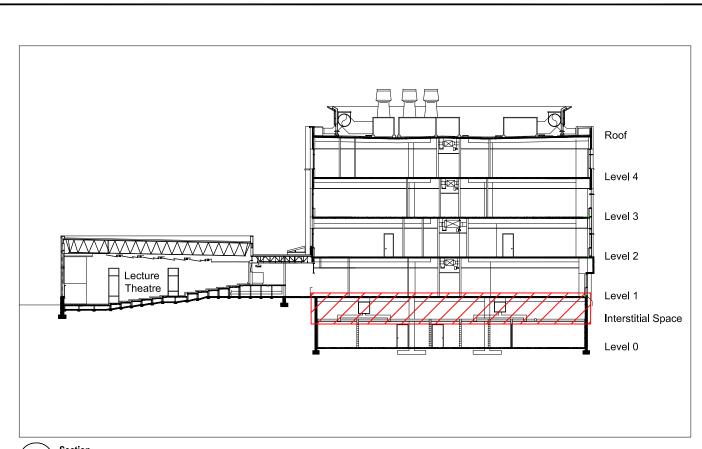

Section 1:400



Notes:

Title: **Bob Wright Centre** Air / Humid Control Areas of Work

Date: 13 December 2023 Scale: 1:400 JW Drawn By: Project Number: 21-04940 SK2

Drawing No.