


FACILITIES MANAGEMENT

Saunders Building

PO Box 1700 STN CSC Victoria BC V8W 2Y2 Canada

- Title:** 21-05077 - Outdoor Aquatic Unit Chiller Replacement – Crane Plan
- Location:** OAU east side driveway. See attached plan for fenced area and crane location.
- Description:** Facilities Management, Aral Construction Ltd and Erb Mechanical will be working together to replace the glycol chillers at the OAU.
- This is to notify the building occupants that a crane will be on site to lift out the existing unit and lift in the new equipment. The crane will be positioned on the OAU east side driveway and swing over the fencing. There may be noise associated with these activities from time to time. UVIC vehicles parked by fence location will need to be moved this day for the delivery of new chillers and disposal of old chillers.
- Please respect directions of safety officers during this activity. Please use an alternate travel route when possible.
- We apologize for any inconvenience this may cause.
- Time frame:** Monday, January 24, 2022, 8:00am – 4:00pm
- FMGT contact:** Mark Arrojado, Project Manager
- Email address:** markarrojado@uvic.ca
- Phone:** 250-661-9230
- 

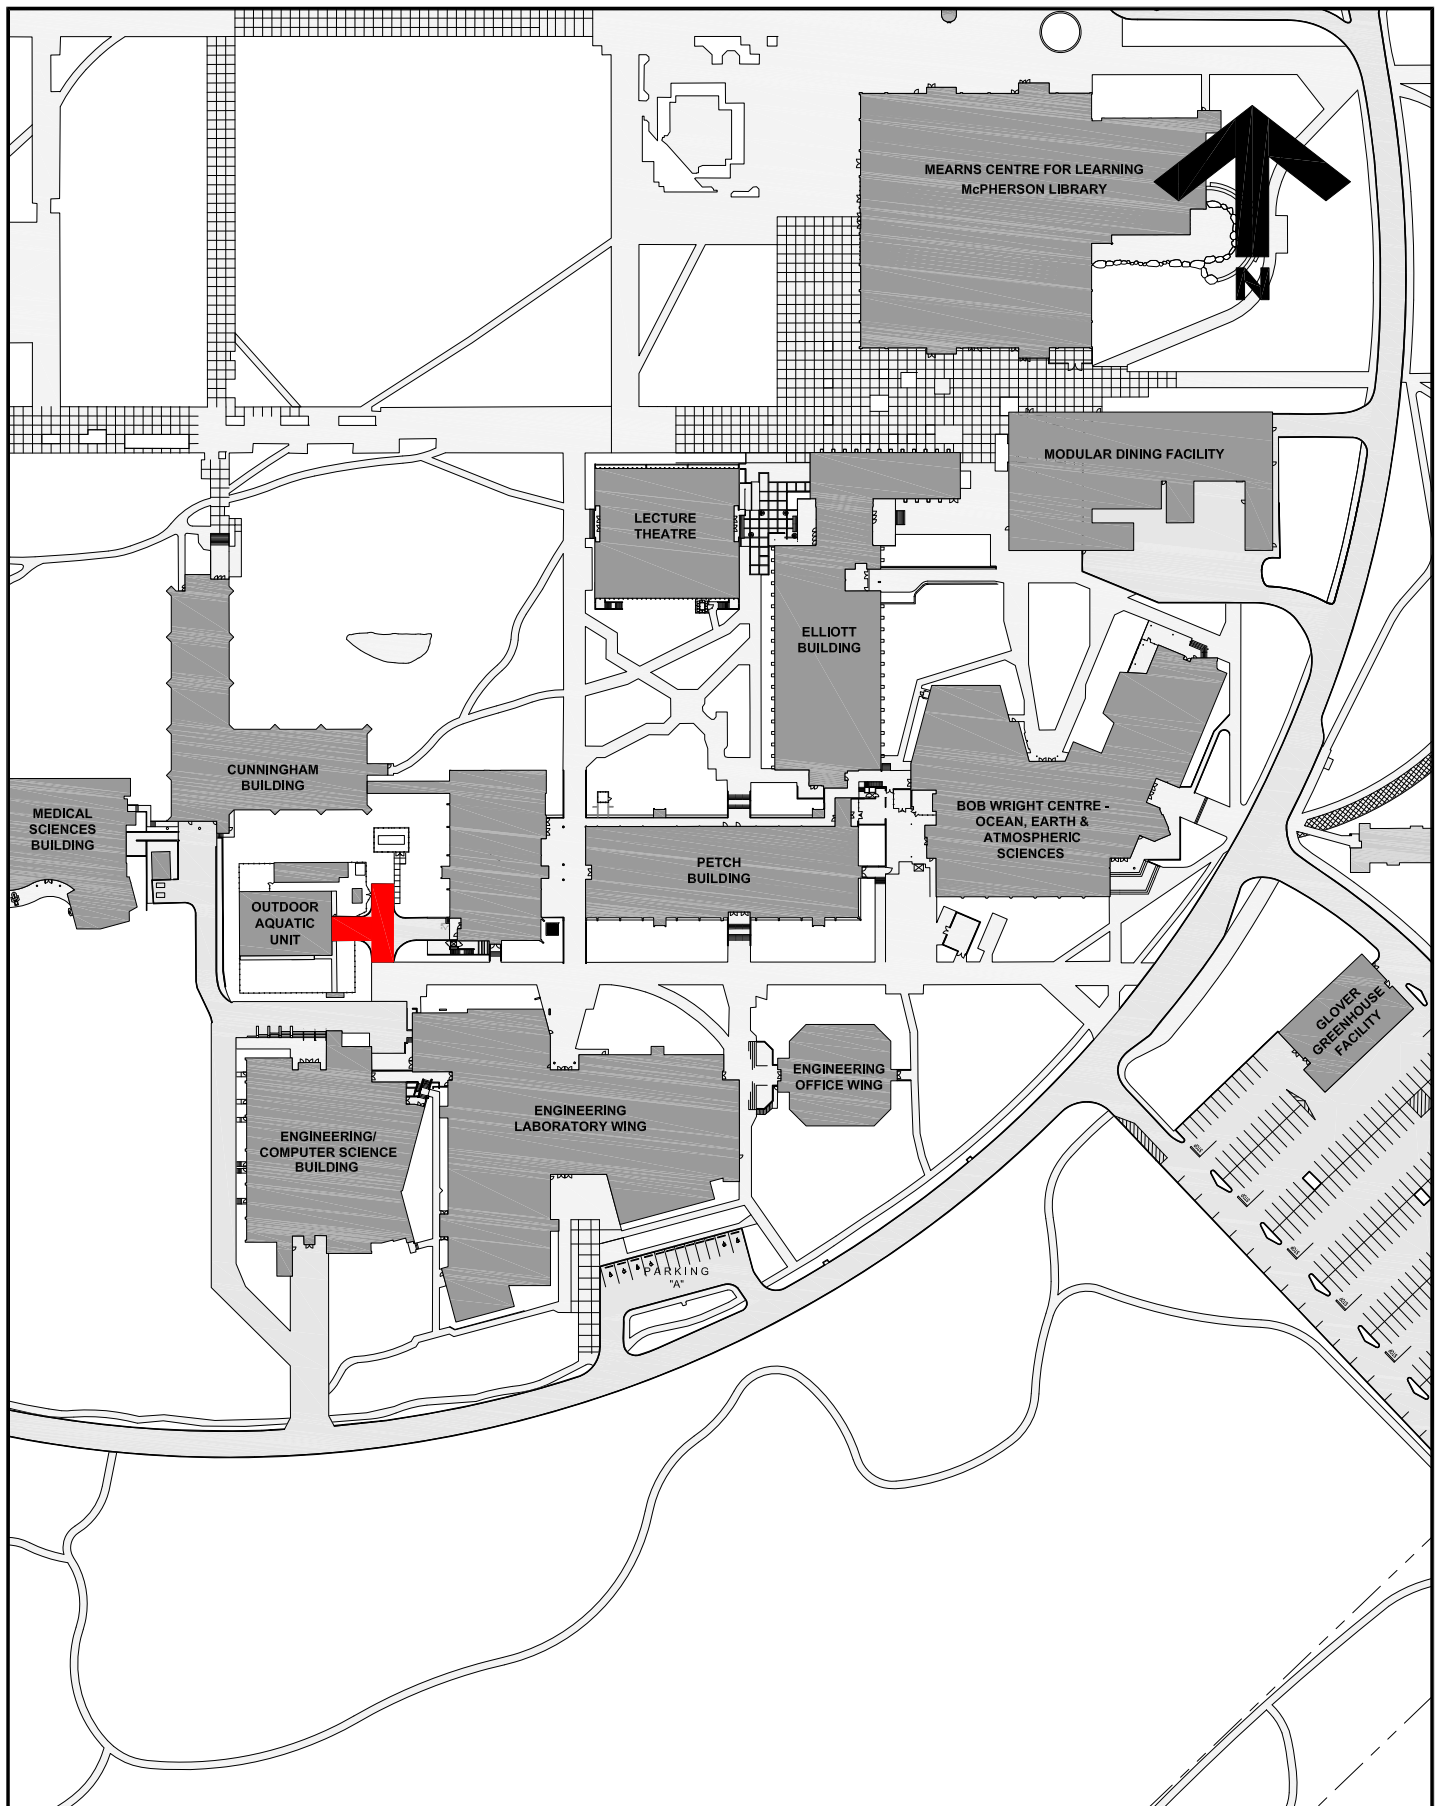

**University
of Victoria**

Facilities Management

Notes:

 Crane Location

Title:

**Outdoor Aquatic Unit
Chiller Replacement
Crane Plan**

Date: **22 September 2021**

Scale: **1:2000**

Drawn By: **JW**

Project Number: **F05077**

Drawing No. **SK1**