

FACILITIES MANAGEMENT

Saunders Building

PO Box 1700 STN CSC Victoria BC V8W 2Y2 Canada

Title:	Student Housing and Dining (SHD): Delivery of Materials
Location:	Ian Stewart Complex (ISC)
Description:	<p>On Friday January 21, Facilities Management and EllisDon Kinetic will deliver materials for storage in the ISC Field House.</p> <p>The parking lot south of the building will be cordoned off and the materials will be pallet lifted from the parking lot into the storage facility.</p> <p>See attached map.</p>
Time frame:	Friday, January 21, 2022 - 7:30am-2:00pm
FMGT contact:	David Hill, Senior Project Manager
Secondary contact:	Colin Merriam, Project Manager
Email address:	david.hill@colliersprojectleaders.com colinmerriam@uvic.ca
Phone:	David Hill: 250-580-4939 Colin Merriam: 250-661-5263





University of Victoria

Facilities Management

Notes:

 **Staging Area**

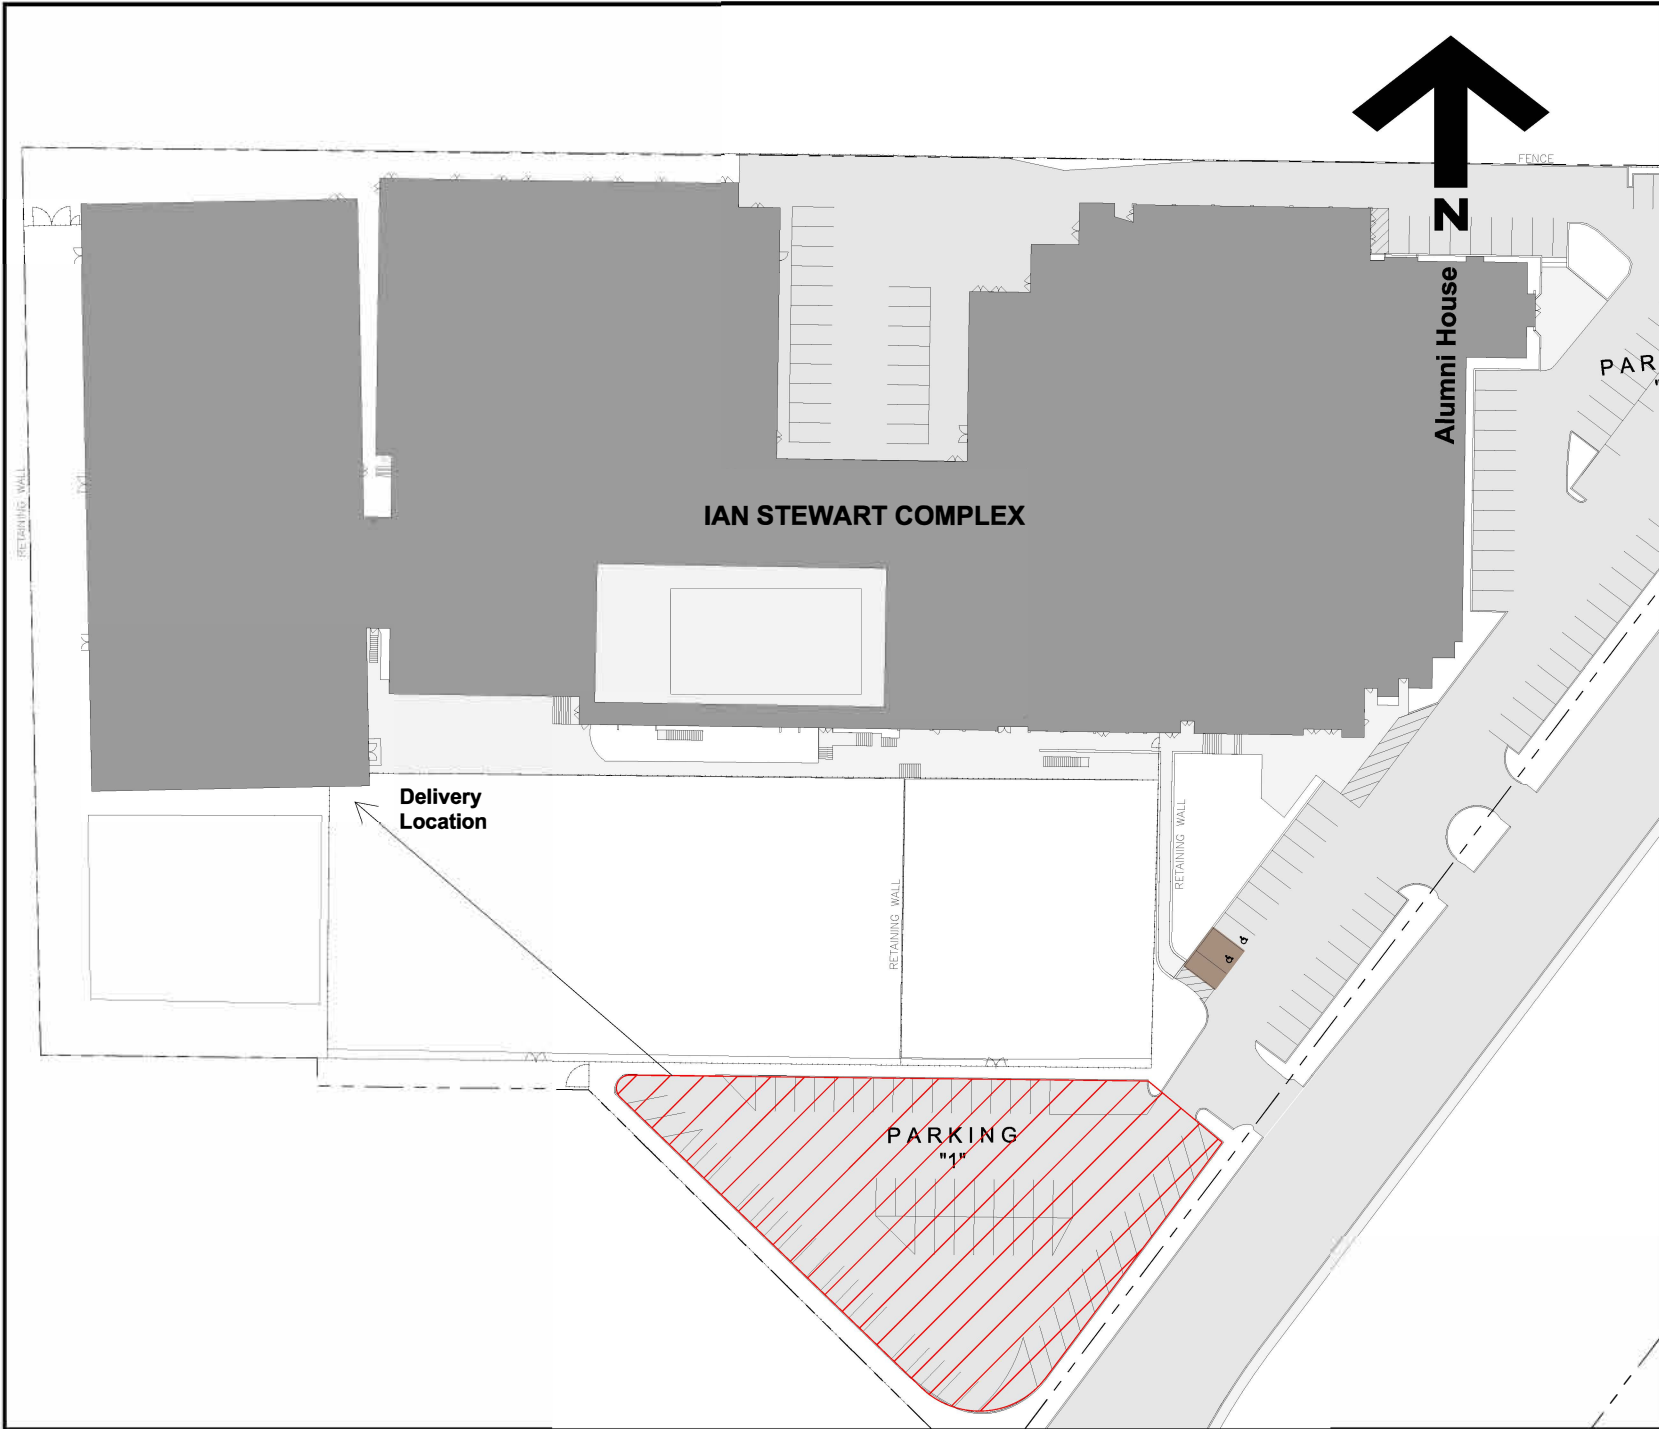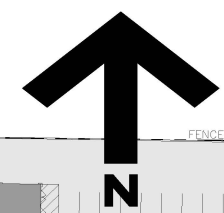

Title:
**Student Housing Development
Ian Stewart Complex
Delivery Plan**

Date:	21 Jan 2022
Scale:	1:1000
Drawn By:	JW
Project Number:	16-02265
Drawing No.:	SK1