


FACILITIES MANAGEMENT

Saunders Building

PO Box 1700 STN CSC Victoria BC V8W 2Y2 Canada

Title:	National Centre for Indigenous Laws, Expansion of the Fraser Building
Location:	Ring Road at the Fraser Building
Description:	<p>Bartlett Tree Experts will be operating a crane truck and other equipment from the outside lane of Ring Road, in front of the Fraser building. This work is in support of the National Center for Indigenous Laws project.</p> <p>Please see attached map - the outside lane will be closed where shown, to allow them to operate safely.</p> <p>https://www.uvic.ca/campusplanning/current-projects/indigenous-law/index.php</p>
Time frame:	Friday, February 25 - Tuesday, March 1, 2022, 8:30am to 4:30pm
FMGT contact:	Jen Miley, Project Manager
Email address:	jmiley@uvic.ca
Phone:	250-661-0981

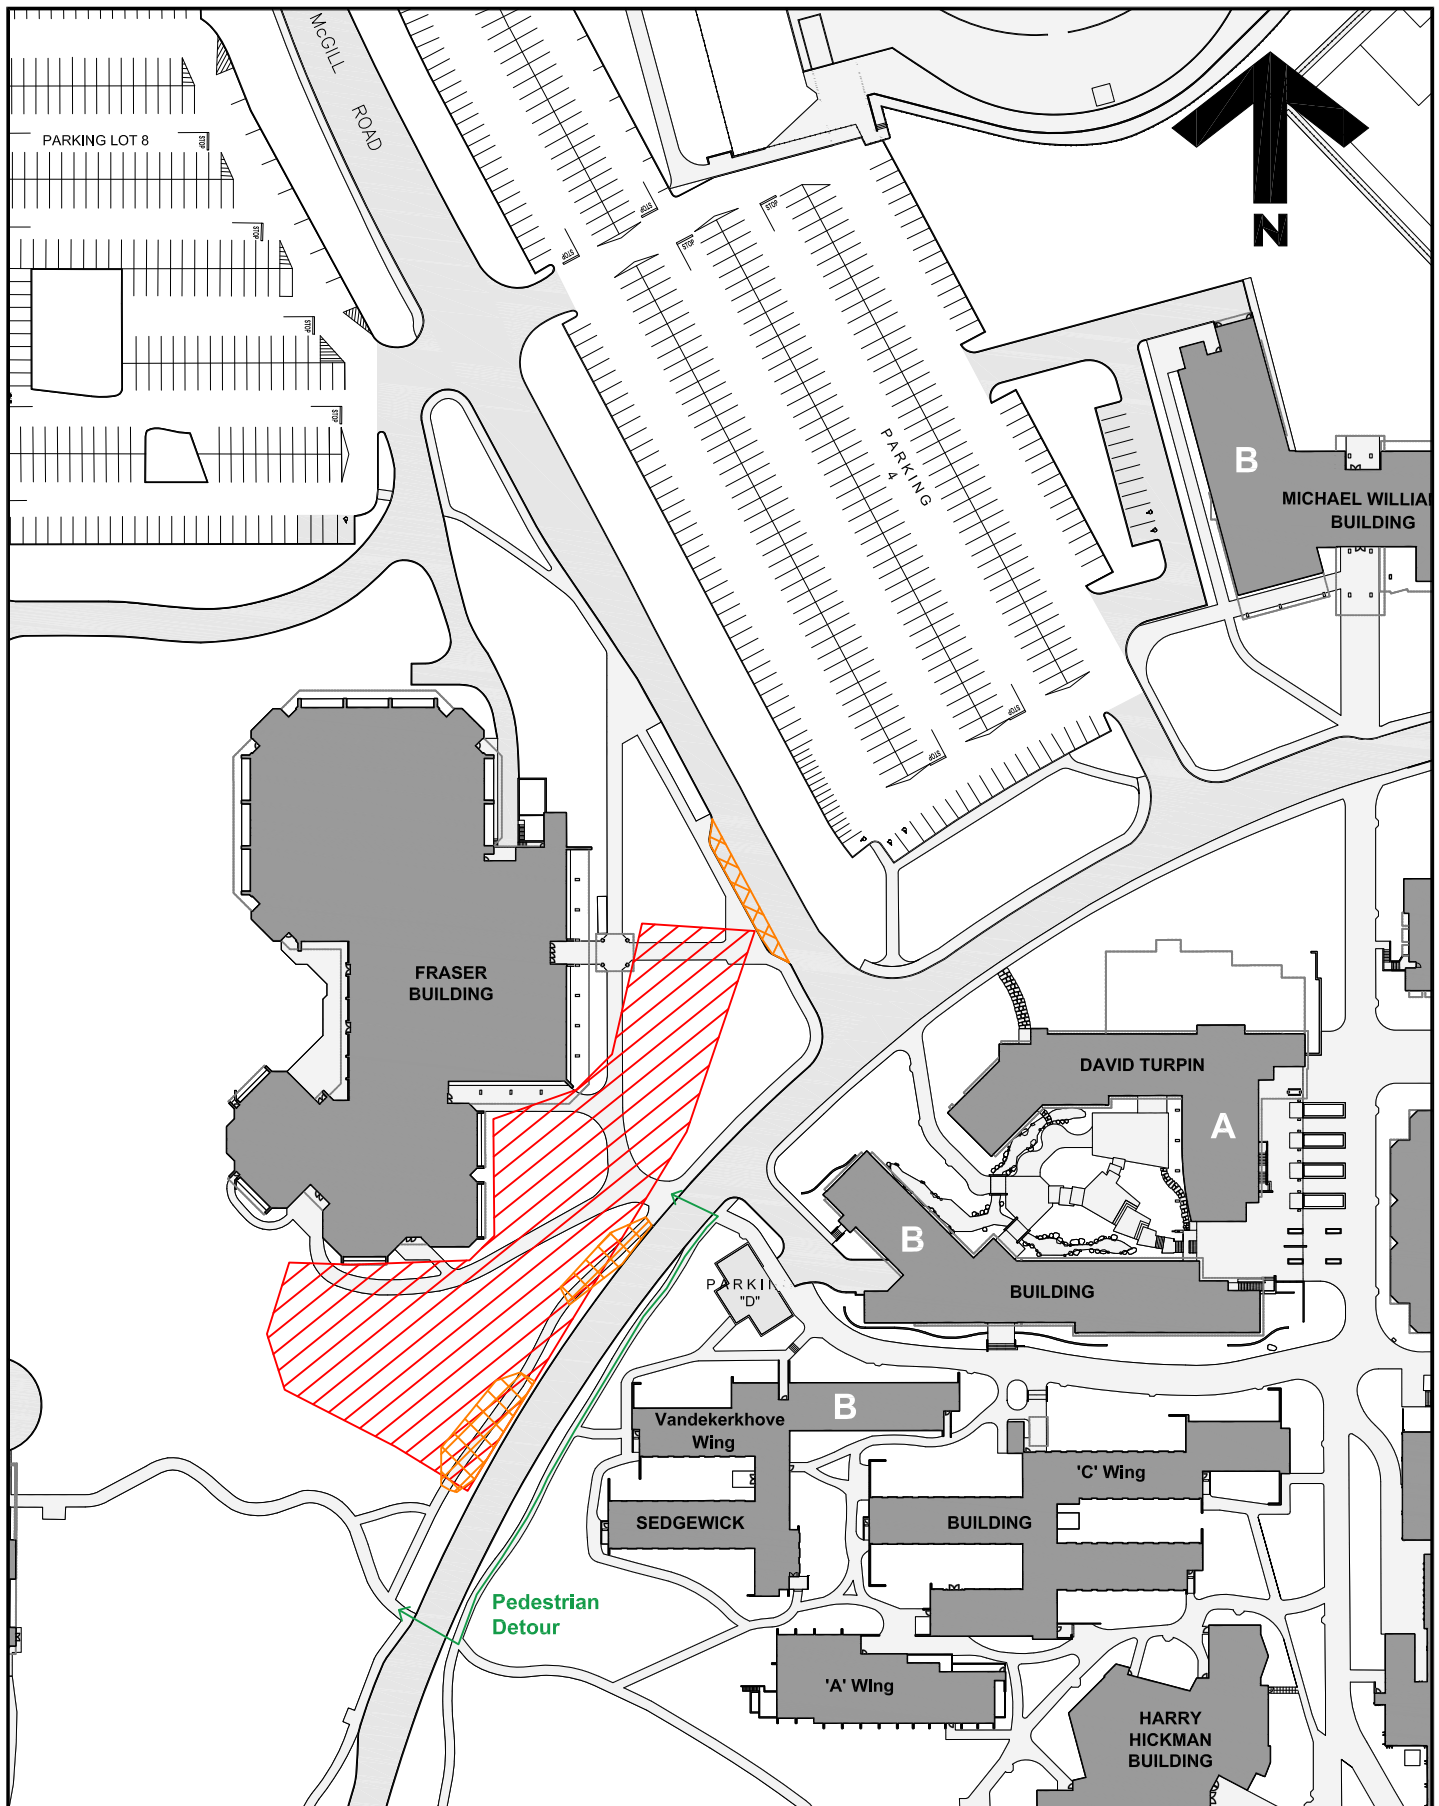

**University
of Victoria**

Facilities Management

Notes:



Tree Removal Area



Lane / Sidewalk
Blockage

Title:

Fraser NCIL Expansion
Tree Removal Area
Lane Blockage
Feb 24-28

Date:

23 February 2022

Scale:

1:1500

Drawn By:

JW

Project Number:

19-04343

Drawing No.

SK1