


FACILITIES MANAGEMENT

Saunders Building

PO Box 1700 STN CSC Victoria BC V8W 2Y2 Canada

Title:	Tactile Mat Installation
Location:	South side of Ring Road at University Drive intersection - See attached map.
Description:	<p>Facilities Management is working with G & E Contracting on the installation of a concrete pad and tactile mat on the south side of Ring Road at the University Drive intersection.</p> <p>The pedestrian and bike crossing will remain accessible during this installation.</p> <p>Please respect the directions of safety officers and signage during this activity.</p>
Time frame:	Wednesday, March 9, 2022
FMGT contact:	Terry Moen, Project Manager
Email address:	tmoen@uvic.ca
Phone:	250-721-7620



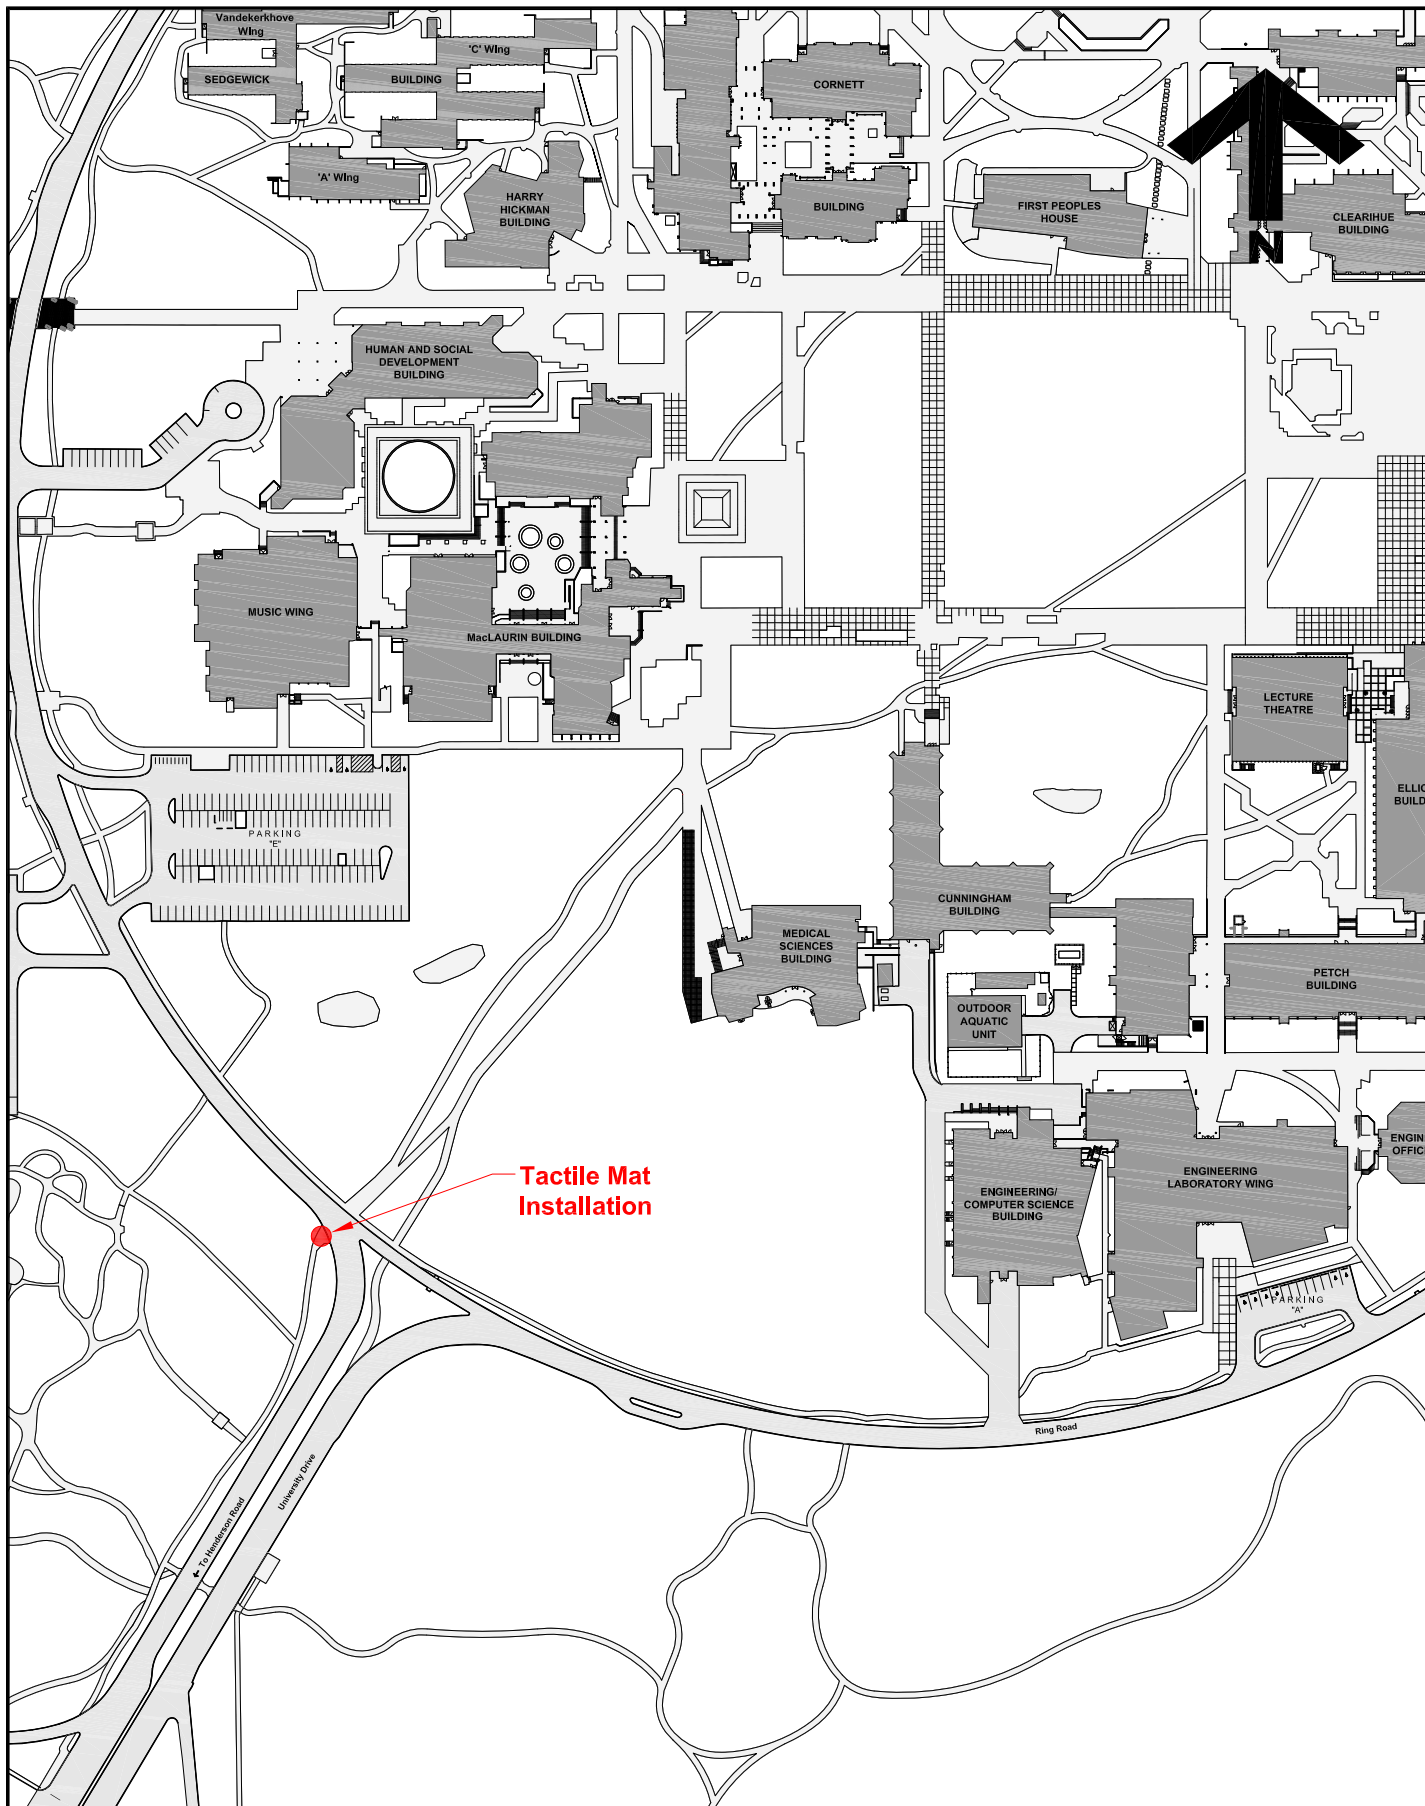

**University
of Victoria**

Facilities Management

Notes:

Title:

**Campus Cycling Plan
Implementation
Tactile Mat Installation**

Date: **7 March 2022**

Scale: **1:3000**

Drawn By: **JW**

Project Number: **20-05471**

Drawing No. **SK1**