


FACILITIES MANAGEMENT

Saunders Building

PO Box 1700 STN CSC Victoria BC V8W 2Y2 Canada

Title:	Student Housing and Dining (SHD): Expanded EDK Lay Down Areas
Location:	Parking Lot 5 / Building 2: South Construction Site Boundary
Description:	<p>Commencing at 7:00am on Tuesday March 15, Facilities Management and EDK will be fencing off two areas adjacent the SHD construction site for additional lay-down space.</p> <ol style="list-style-type: none">1. An additional 30 car parking spaces in the middle section of Lot Five.2. The remainder of the grassed area immediately south of Building Two, which currently houses site trailers. <p>The attached sketch confirms the two locations.</p>
Time frame:	Tuesday, March 15, 2022
FMGT contact: Secondary contact:	David Hill, Senior Project Manager Colin Merriam, Project Manager
Email address:	david.hill@colliersprojectleaders.com colinmerriam@uvic.ca
Phone:	David Hill: 250-580-4939 Colin Merriam: 250-661-5263

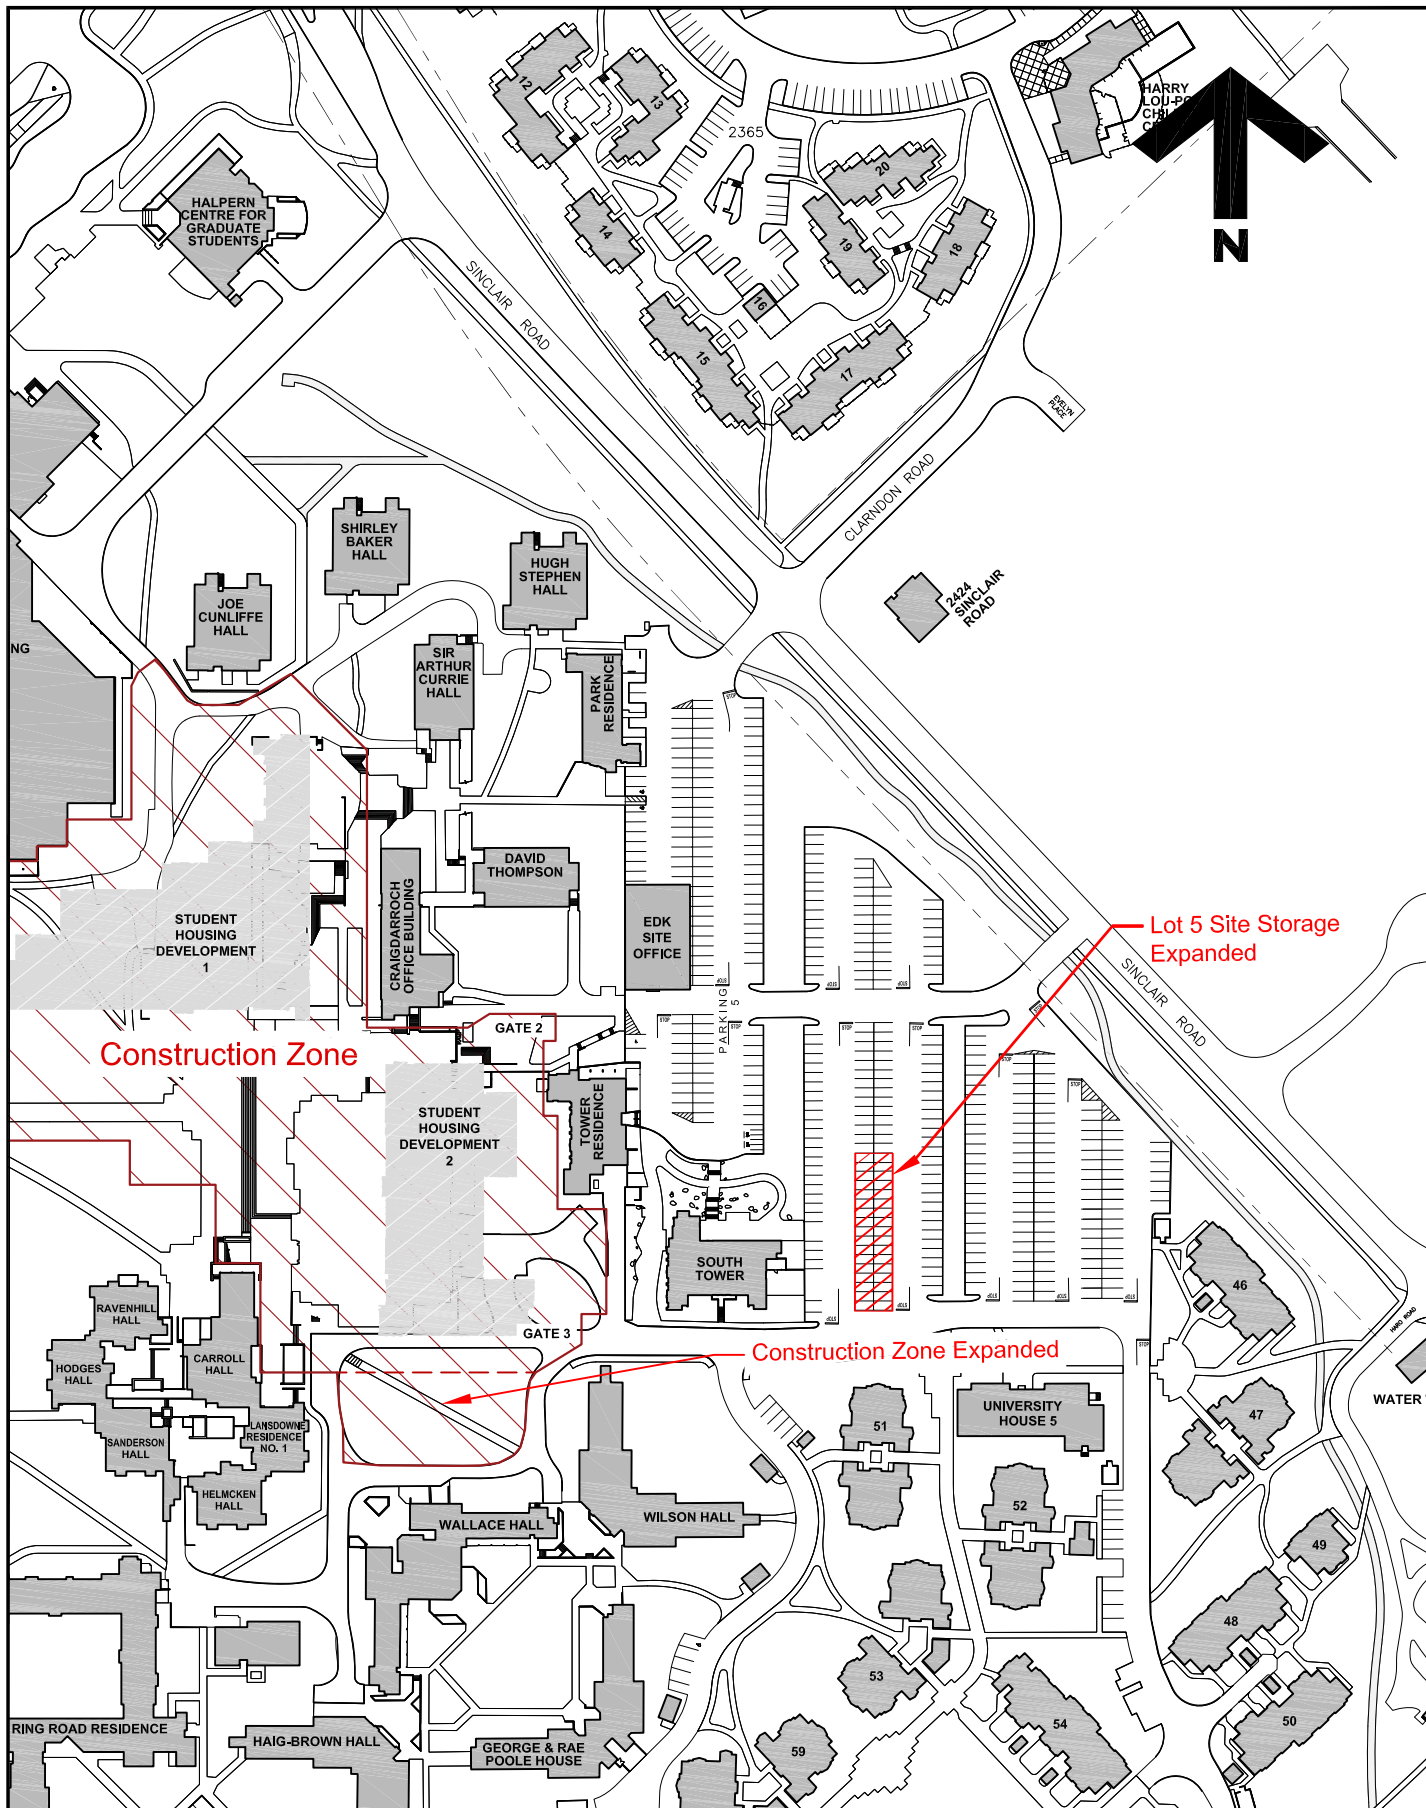

Construction Zone

Lot 5 Site Storage Expanded

Construction Zone Expanded



University of Victoria

Facilities Management

Notes:

Title:

**Student Housing Development
Construction Zone Expansion**

Date: **14 March 2022**

Scale: **1:2000**

Drawn By: **JW**

Project Number: **F02265**

Drawing No. **SK1**